



LEGEND

EXISTING WALLS	NEW WALLS	LOW DEMO WALLS
EXISTING DOORS	NEW DOORS	RELOCATED DOORS
NEW RELOCATED DOORS	N/R	

ISSUE DATES



NO.	DATE	REVISION
1	05-29-2020	ISSUING REVIEW

601 SAWYER  
 601 SAWYER STREET  
 HOUSTON, TX 77007  
 SUITE 340

PROJECT:	604 - 601 SAWYER
PLLOT SCALE:	1/8" = 1'-0"
CHECKED BY:	WM
FILE NAME:	604-601 SAWYER

SHEET TITLE  
 SCHEMATIC DESIGN

SHEET NUMBER  
 SD-1

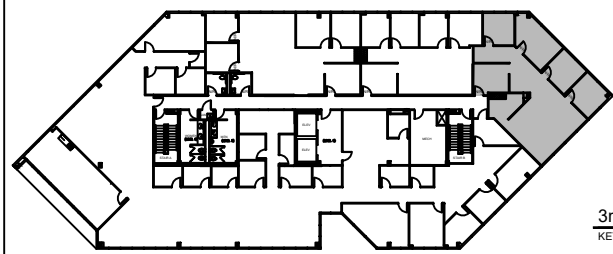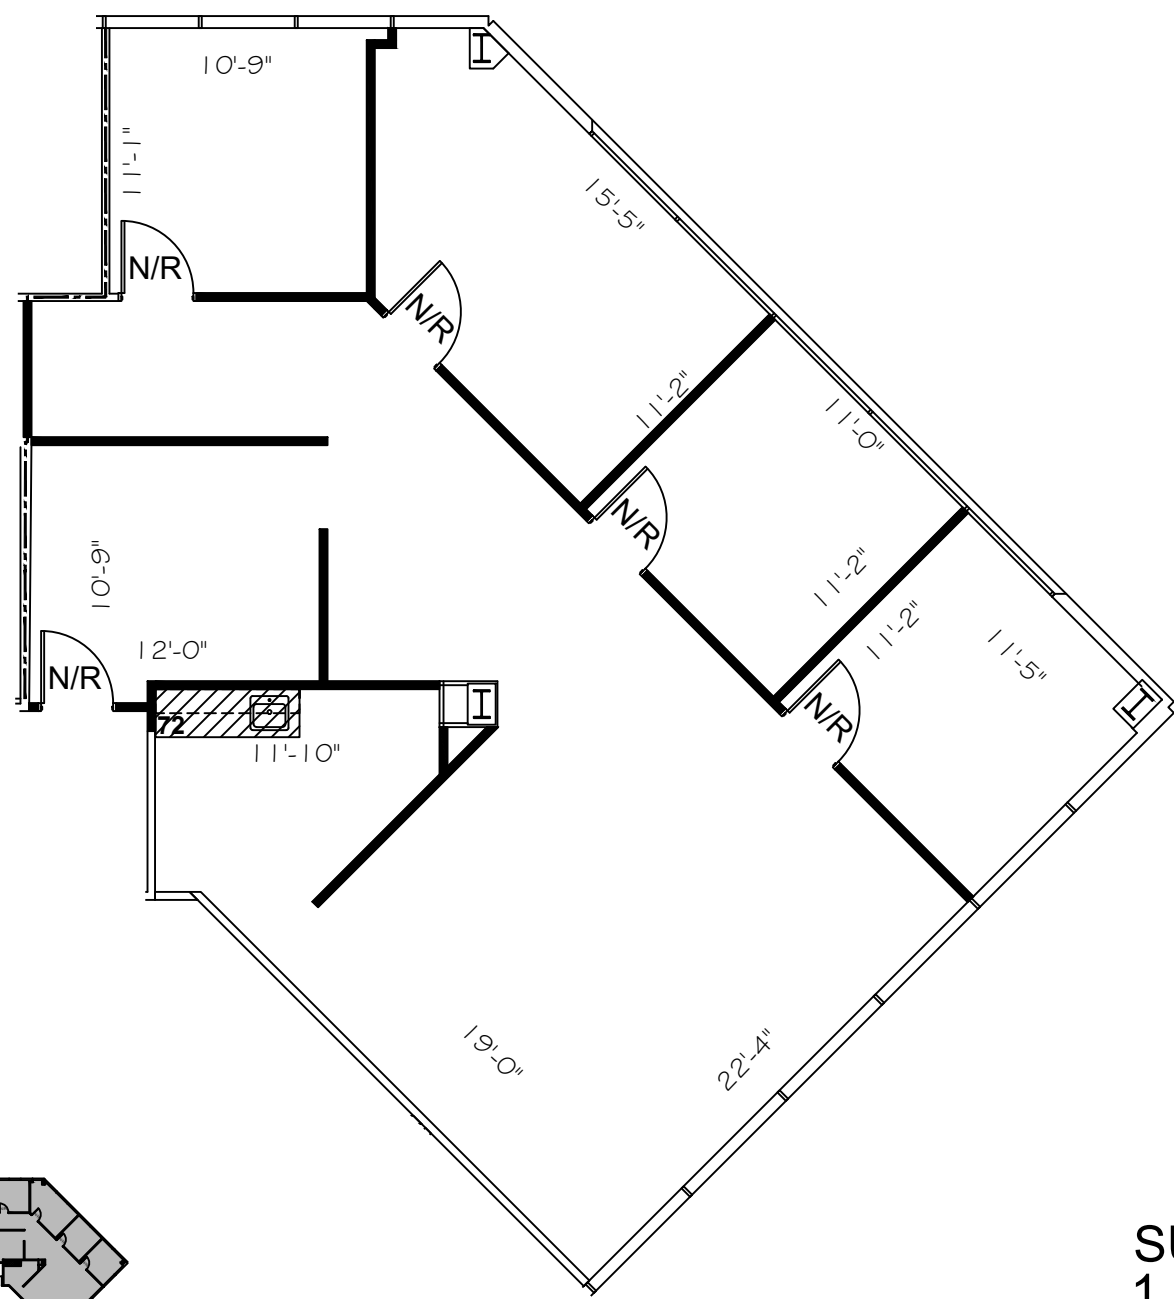

3rd FLOOR  
 KEY PLAN

**1** FLOOR PLAN  
 SCALE: 1/8"=1'-0"

FLOOR PLANS MAY NOT BE TO SCALE AND MAY NOT REFLECT EXISTING CONDITIONS AND SHALL NOT BE RELIED UPON AS SUCH THESE DRAWINGS ARE DESIGN INTENT AND ARE AN EXHIBIT TO THE LEASE