



STAMP

THIS DOCUMENT IS THE PROPERTY OF THE ENGINEER AND ARCHITECT. IT IS TO BE USED ONLY FOR THE PROJECT AND SITE SPECIFICALLY IDENTIFIED HEREIN. ANY REUSE, REPRODUCTION, OR DISTRIBUTION OF THIS DOCUMENT FOR ANY OTHER PROJECT WITHOUT THE WRITTEN CONSENT OF THE ENGINEER AND ARCHITECT IS STRICTLY PROHIBITED. THE ENGINEER AND ARCHITECT SHALL NOT BE RESPONSIBLE FOR ANY ERRORS OR OMISSIONS IN THIS DOCUMENT. THE USER ASSUMES ALL LIABILITY FOR ANY SUCH ERRORS OR OMISSIONS. THE ENGINEER AND ARCHITECT SHALL NOT BE RESPONSIBLE FOR ANY CONSEQUENCES ARISING FROM THE USE OF THIS DOCUMENT. THE USER SHALL OBTAIN ALL NECESSARY PERMITS AND APPROVALS FROM THE APPROPRIATE AGENCIES. THE USER SHALL BE RESPONSIBLE FOR OBTAINING ALL NECESSARY PERMITS AND APPROVALS FROM THE APPROPRIATE AGENCIES. THE USER SHALL BE RESPONSIBLE FOR OBTAINING ALL NECESSARY PERMITS AND APPROVALS FROM THE APPROPRIATE AGENCIES.


Job No. \_\_\_\_\_  
Store # \_\_\_\_\_  
Date 03/27/2018  
Drawn By TEBLA  
Checked By \_\_\_\_\_

RESTAURANT  
1000 BURBANK,  
SOUTH ROUGE,  
LA

SHEET TITLE  
SITE PLAN  
SCALE - 1/20

VERSION:  
ISSUE DATE: 03/27/18  
Sheet

A01

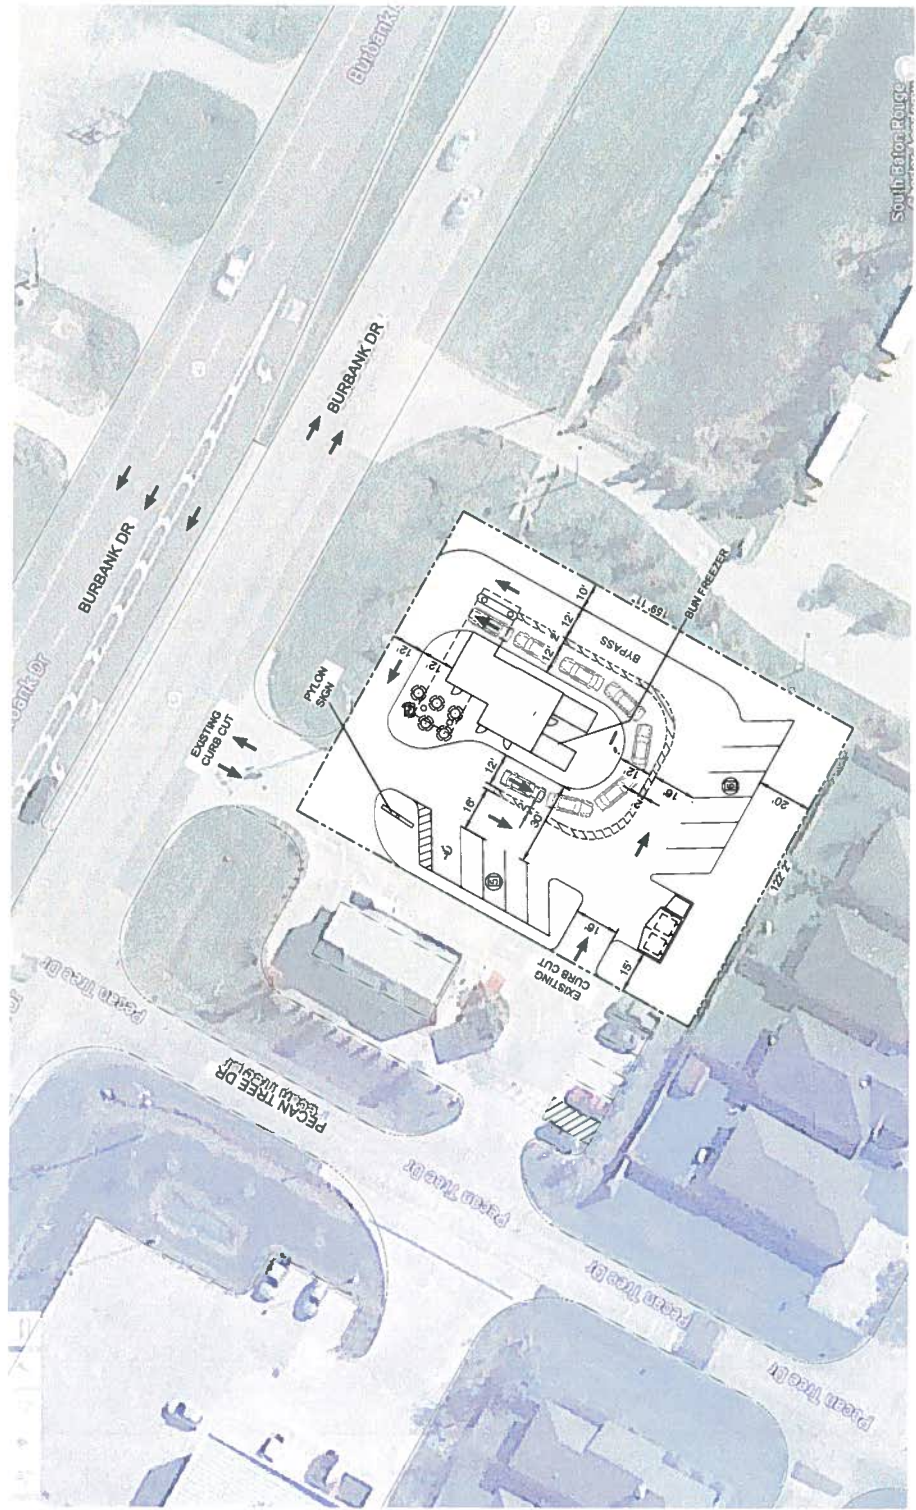

STAMP

THIS DRAWING IS OWNED BY THE ARCHITECT AND SHALL REMAIN HIS PROPERTY. IT IS TO BE USED ONLY FOR THE PROJECT AND SITE SPECIFICALLY IDENTIFIED HEREON. ANY REUSE OR MODIFICATION OF THIS DRAWING WITHOUT THE WRITTEN CONSENT OF THE ARCHITECT IS STRICTLY PROHIBITED. THE ARCHITECT ASSUMES NO LIABILITY FOR ANY DAMAGE OR INJURY TO PERSONS OR PROPERTY ARISING FROM THE USE OF THIS DRAWING.

Job No. \_\_\_\_\_  
 Store # \_\_\_\_\_  
 Date 03/27/2011  
 Drawn By: DEBA  
 Checked By: \_\_\_\_\_

RESTAURANT  
 10000 BURBANK,  
 LA 90004

SHEET TITLE  
 SITE LAYOUT  
 SCALE - 1/20

VERSION  
 ISSUE DATE: 03.27.11  
 Sheet

A02