



LEGEND

EXISTING WALLS	NEW WALLS	LOW DEMO WALLS	NEW RELOCATED DOOR	N/R
----------------	-----------	----------------	--------------------	-----

ISSUE DATES



NO.	DATE	REVISION
1	11-03-2020	ISSUING REVIEW
2	12-01-2020	ISSUING REVIEW

GULF PLAZA
 16010 BARKERS POINT, HOUSTON, TX 77079
 SUITE 556

PROJECT:	907-GULF PLAZA
PLLOT SCALE:	1/8"=1'-0"
CHECKED BY:	WM
FILE NAME:	907-GULF PLAZA

SHEET TITLE
 SCHEMATIC DESIGN

SHEET NUMBER
 SD-1

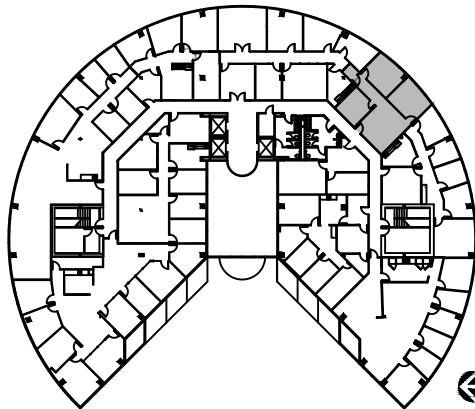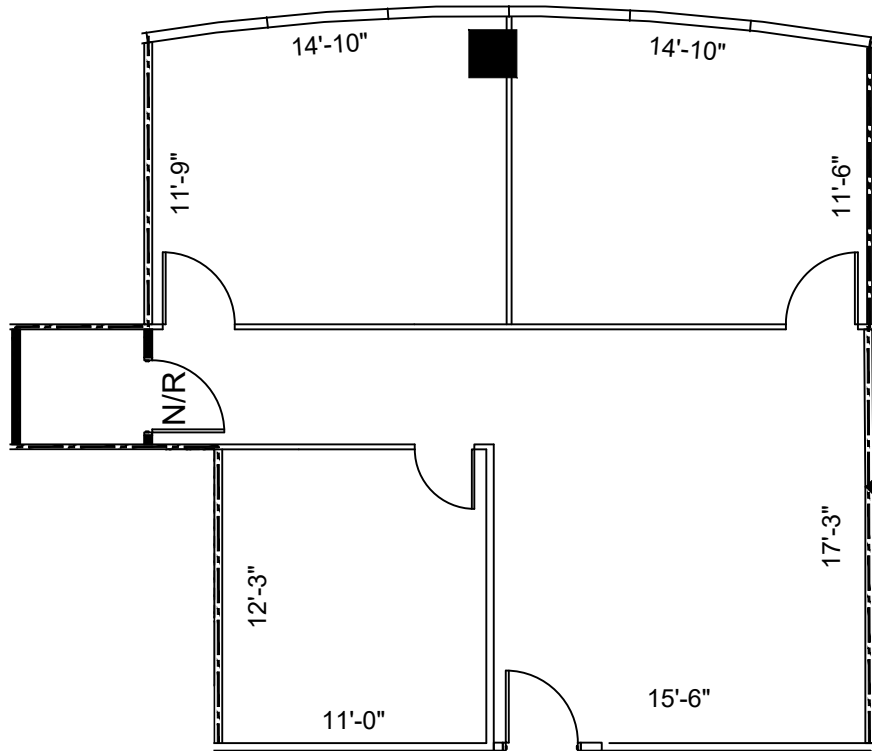

5th FLOOR
 KEY PLAN

1 SUITE 556
 1,098 NRA
 FLOOR PLAN
 SCALE: 1/8"=1'-0"

FLOOR PLANS MAY NOT BE TO SCALE AND MAY NOT REFLECT EXISTING CONDITIONS AND SHALL NOT BE RELIED UPON AS SUCH THESE DRAWINGS ARE DESIGN INTENT AND ARE AN EXHIBIT TO THE LEASE