


1 FLOOR PLAN

SCALE: 1/16"=1'-0"

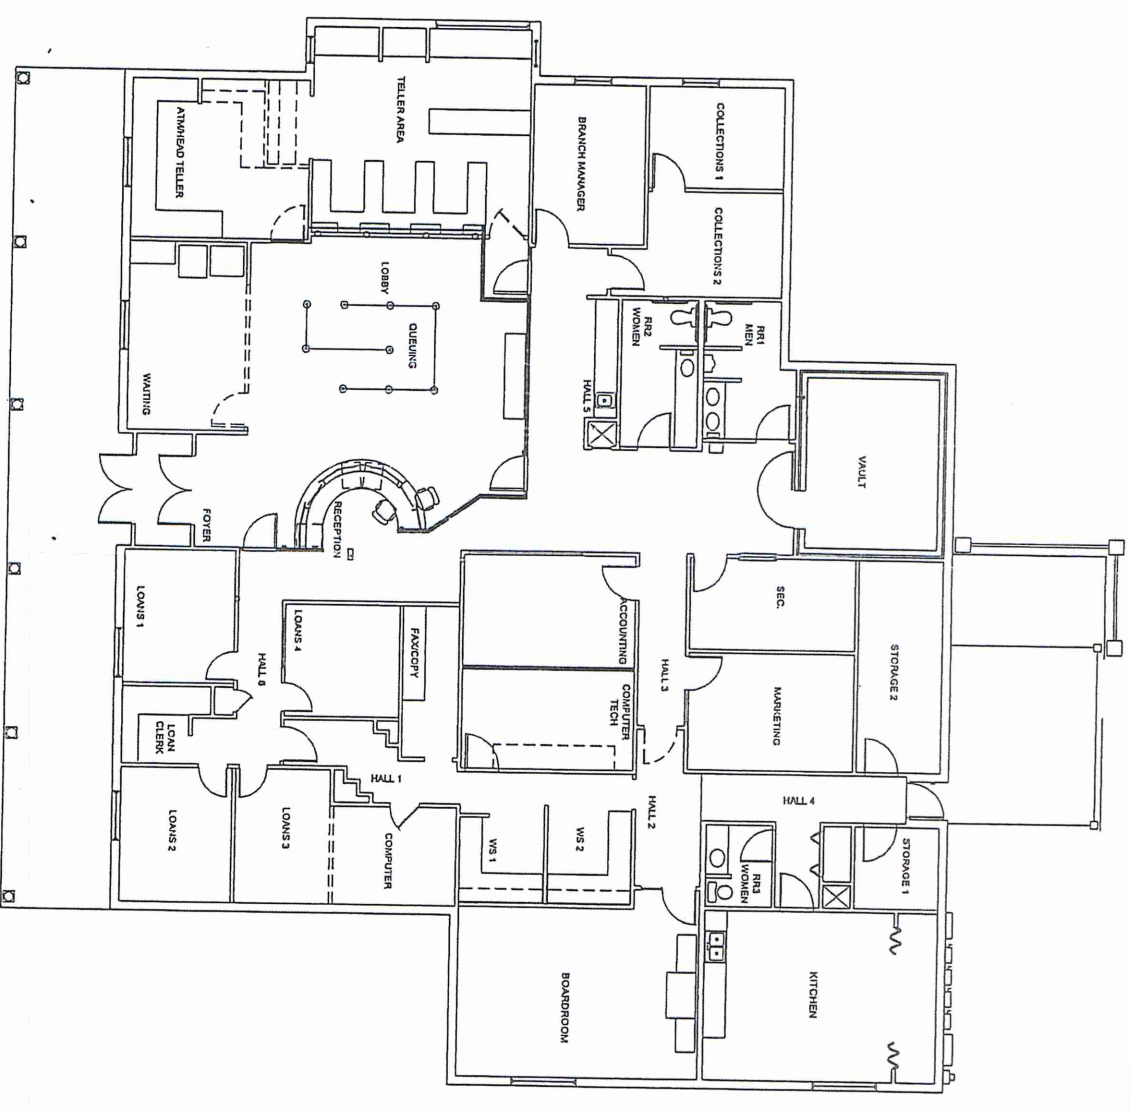

Sheet No. 1 A-1.1 of 1	New Interior Finishes for: TELCO FEDERAL CREDIT UNION Wooddale Boulevard Baton Rouge, Louisiana	Job No: Date: 1-18-05 Drawn: ASL	REVISIONS	CRESS & LOPRESTO ARCHITECTS L.L.C. 7 INDUSTRIAL INDUSTRIAL CORPORATION 14111 PINEWOOD PROS, STE A BATON ROUGE, LA 70804 (225) 330-0040 FAX (225) 330-8045
-------------------------------------	---	--	-----------	--

