



GARY SHAW ARCHITECTS

design + planning

1821 margaret st. austin, texas 78704  
off: (512)416-8471  
fax: (512)416-8478



8-23-2013

GATEWAY TO FALCONHEAD

BUILDING 'G'

3526-A SOUTH FM 620  
BEE CAVE, TEXAS 78738

project no.  
207.1202



date  
8-23-2013

scale:  
1/8" = 1'-0"

revisions  
10-17-2013  
6-23-2014  
7-29-2014

FLOOR PLAN

sheet no.

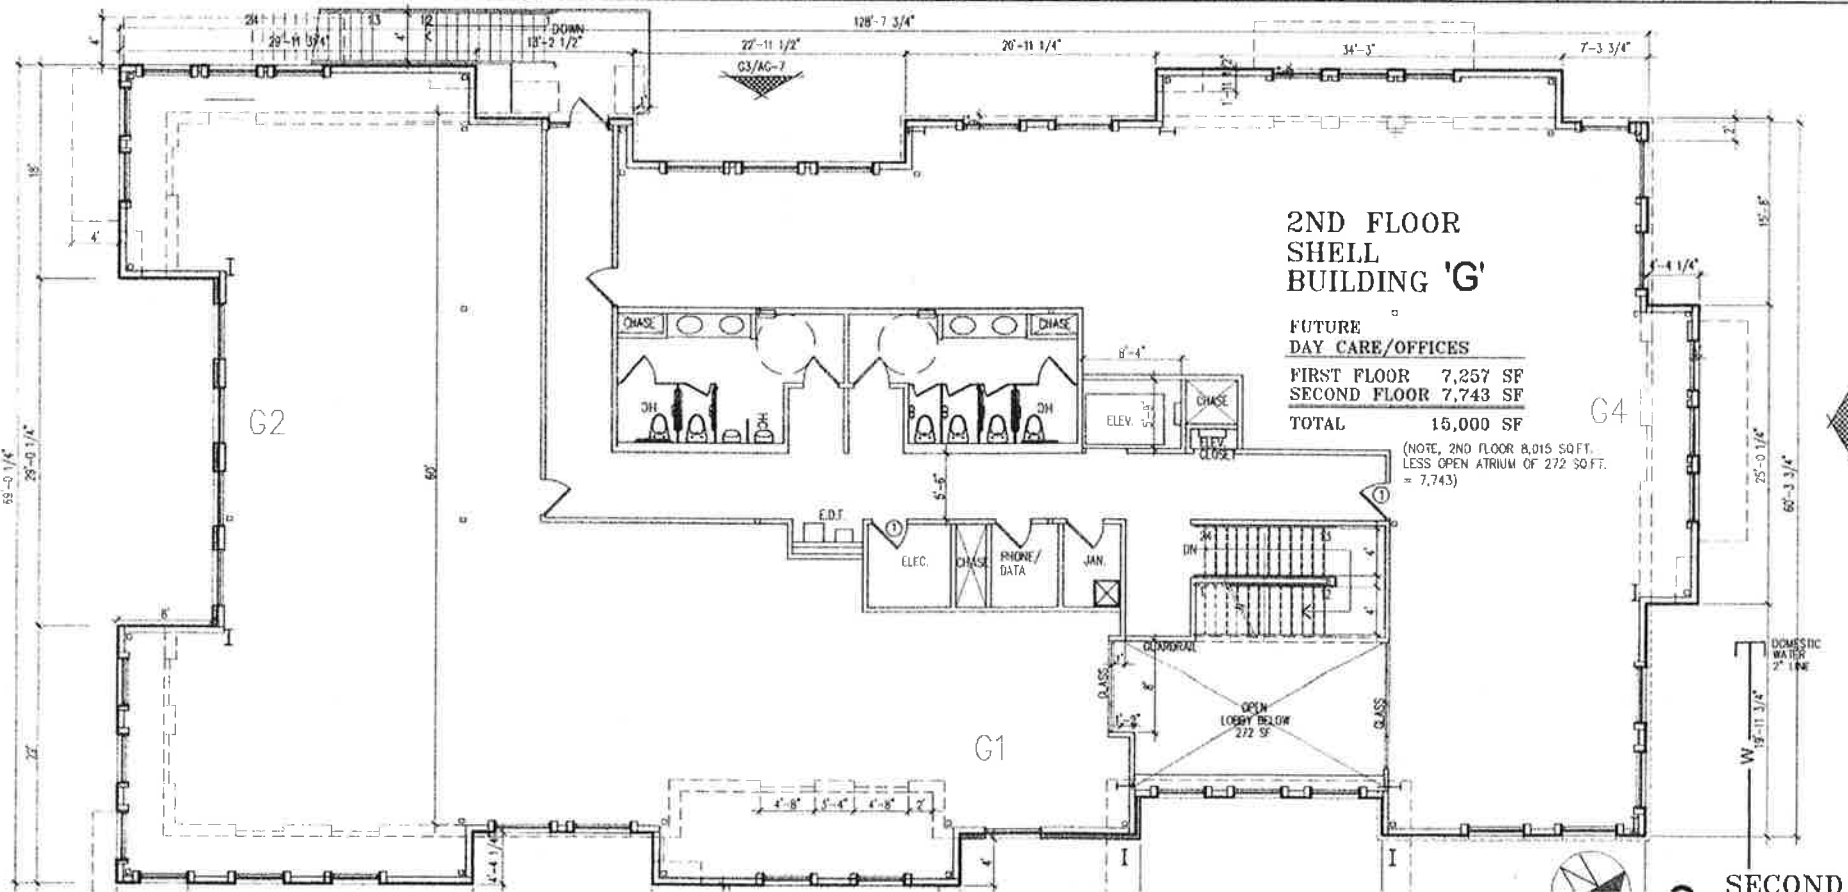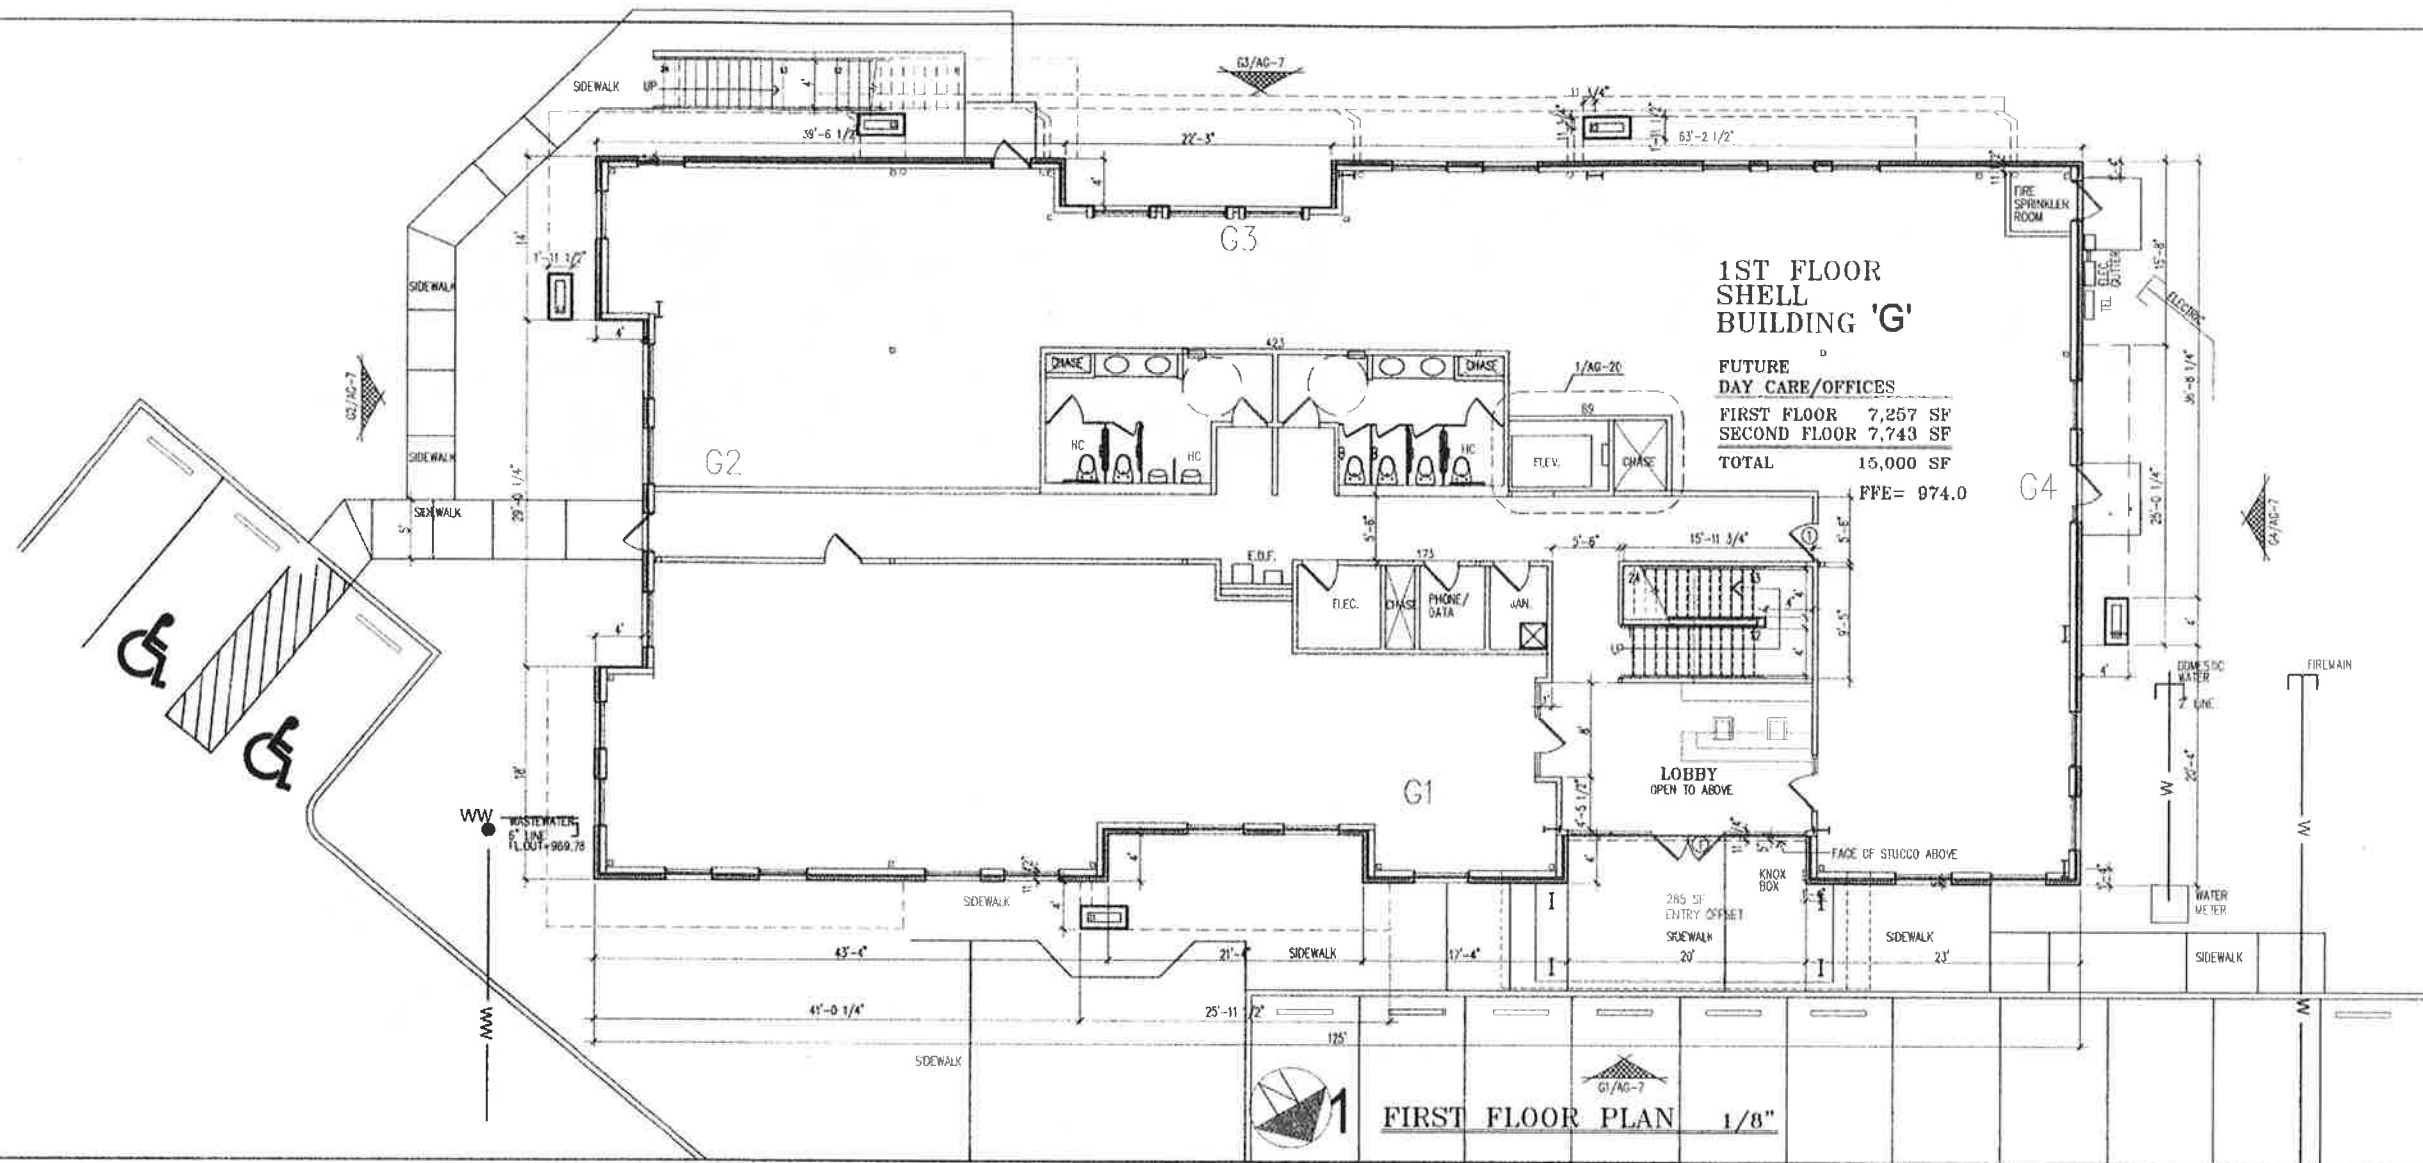

NOTE: ALL ROOFTOP MECHANICAL EQUIPMENT SHALL BE SHIELDED FROM PUBLIC VIEW

**EXTERIOR ENTRYWAY**  
REQUIRED 25 SQ.FT. DELINEATION  
ENTRY HAS A 285 SQ.FT. OFFSET TO ACCENT ENTRY

NOTE: THIS TABLE INDICATES THE BUILDING MEETS AND/OR EXCEEDS THE CODE CODE OF ORDINANCE 22.05.006

**HORIZONTAL ARTICULATION**  
WALL PLANE NOT TO EXCEED MORE THAN 50';  
ON ALL FOUR SIDES LONGEST RUN IS 34'-3", THEN THERE IS A 4' OFFSET.

NOTE: THIS TABLE INDICATES THE BUILDING MEETS AND/OR EXCEEDS THE CODE CODE OF ORDINANCE 22.05.005

- LIST OF CODES**
- 2006 INTERNATIONAL BUILDING CODE
  - 2006 INTERNATIONAL PLUMBING CODE
  - 2006 INTERNATIONAL MECHANICAL CODE
  - 2006 INTERNATIONAL FIRE CODE
  - 2008 NATIONAL ELECTRIC CODE
  - 2006 INTERNATIONAL ENERGY CONSERVATION CODE

**BUILDING CODE DATA**  
PROPOSED USE: DAY CARE/OFFICE