


REVISIONS

DATE	DESCRIPTION

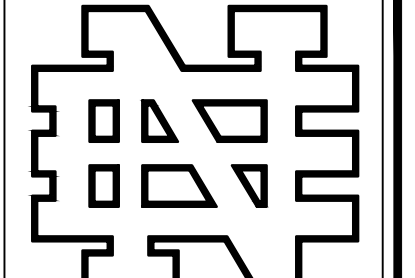

NEWKIRK ENGINEERING

1370 North US1, Suite 204
Ormond Beach, Florida 32174
Phone (386) 290-7599
Harry@Newkirk-Engineering.com


Certificate of Authorization
No. 30219
©2013

Civil Engineering
Land Development
Construction Engineering & Inspection

THIS DRAWING IS THE PROPERTY OF NEWKIRK ENGINEERING. ANY USE OR REPRODUCTION IN WHOLE OR PART IS PROHIBITED WITHOUT THE EXPRESSED WRITTEN CONSENT OF NEWKIRK ENGINEERING. COPYRIGHT 2013. ALL RIGHTS RESERVED.

CONCEPTUAL SITE PLAN

1615 SOUTH RIDGEWOOD AVENUE
SOUTH DAYTONA, FL 32119

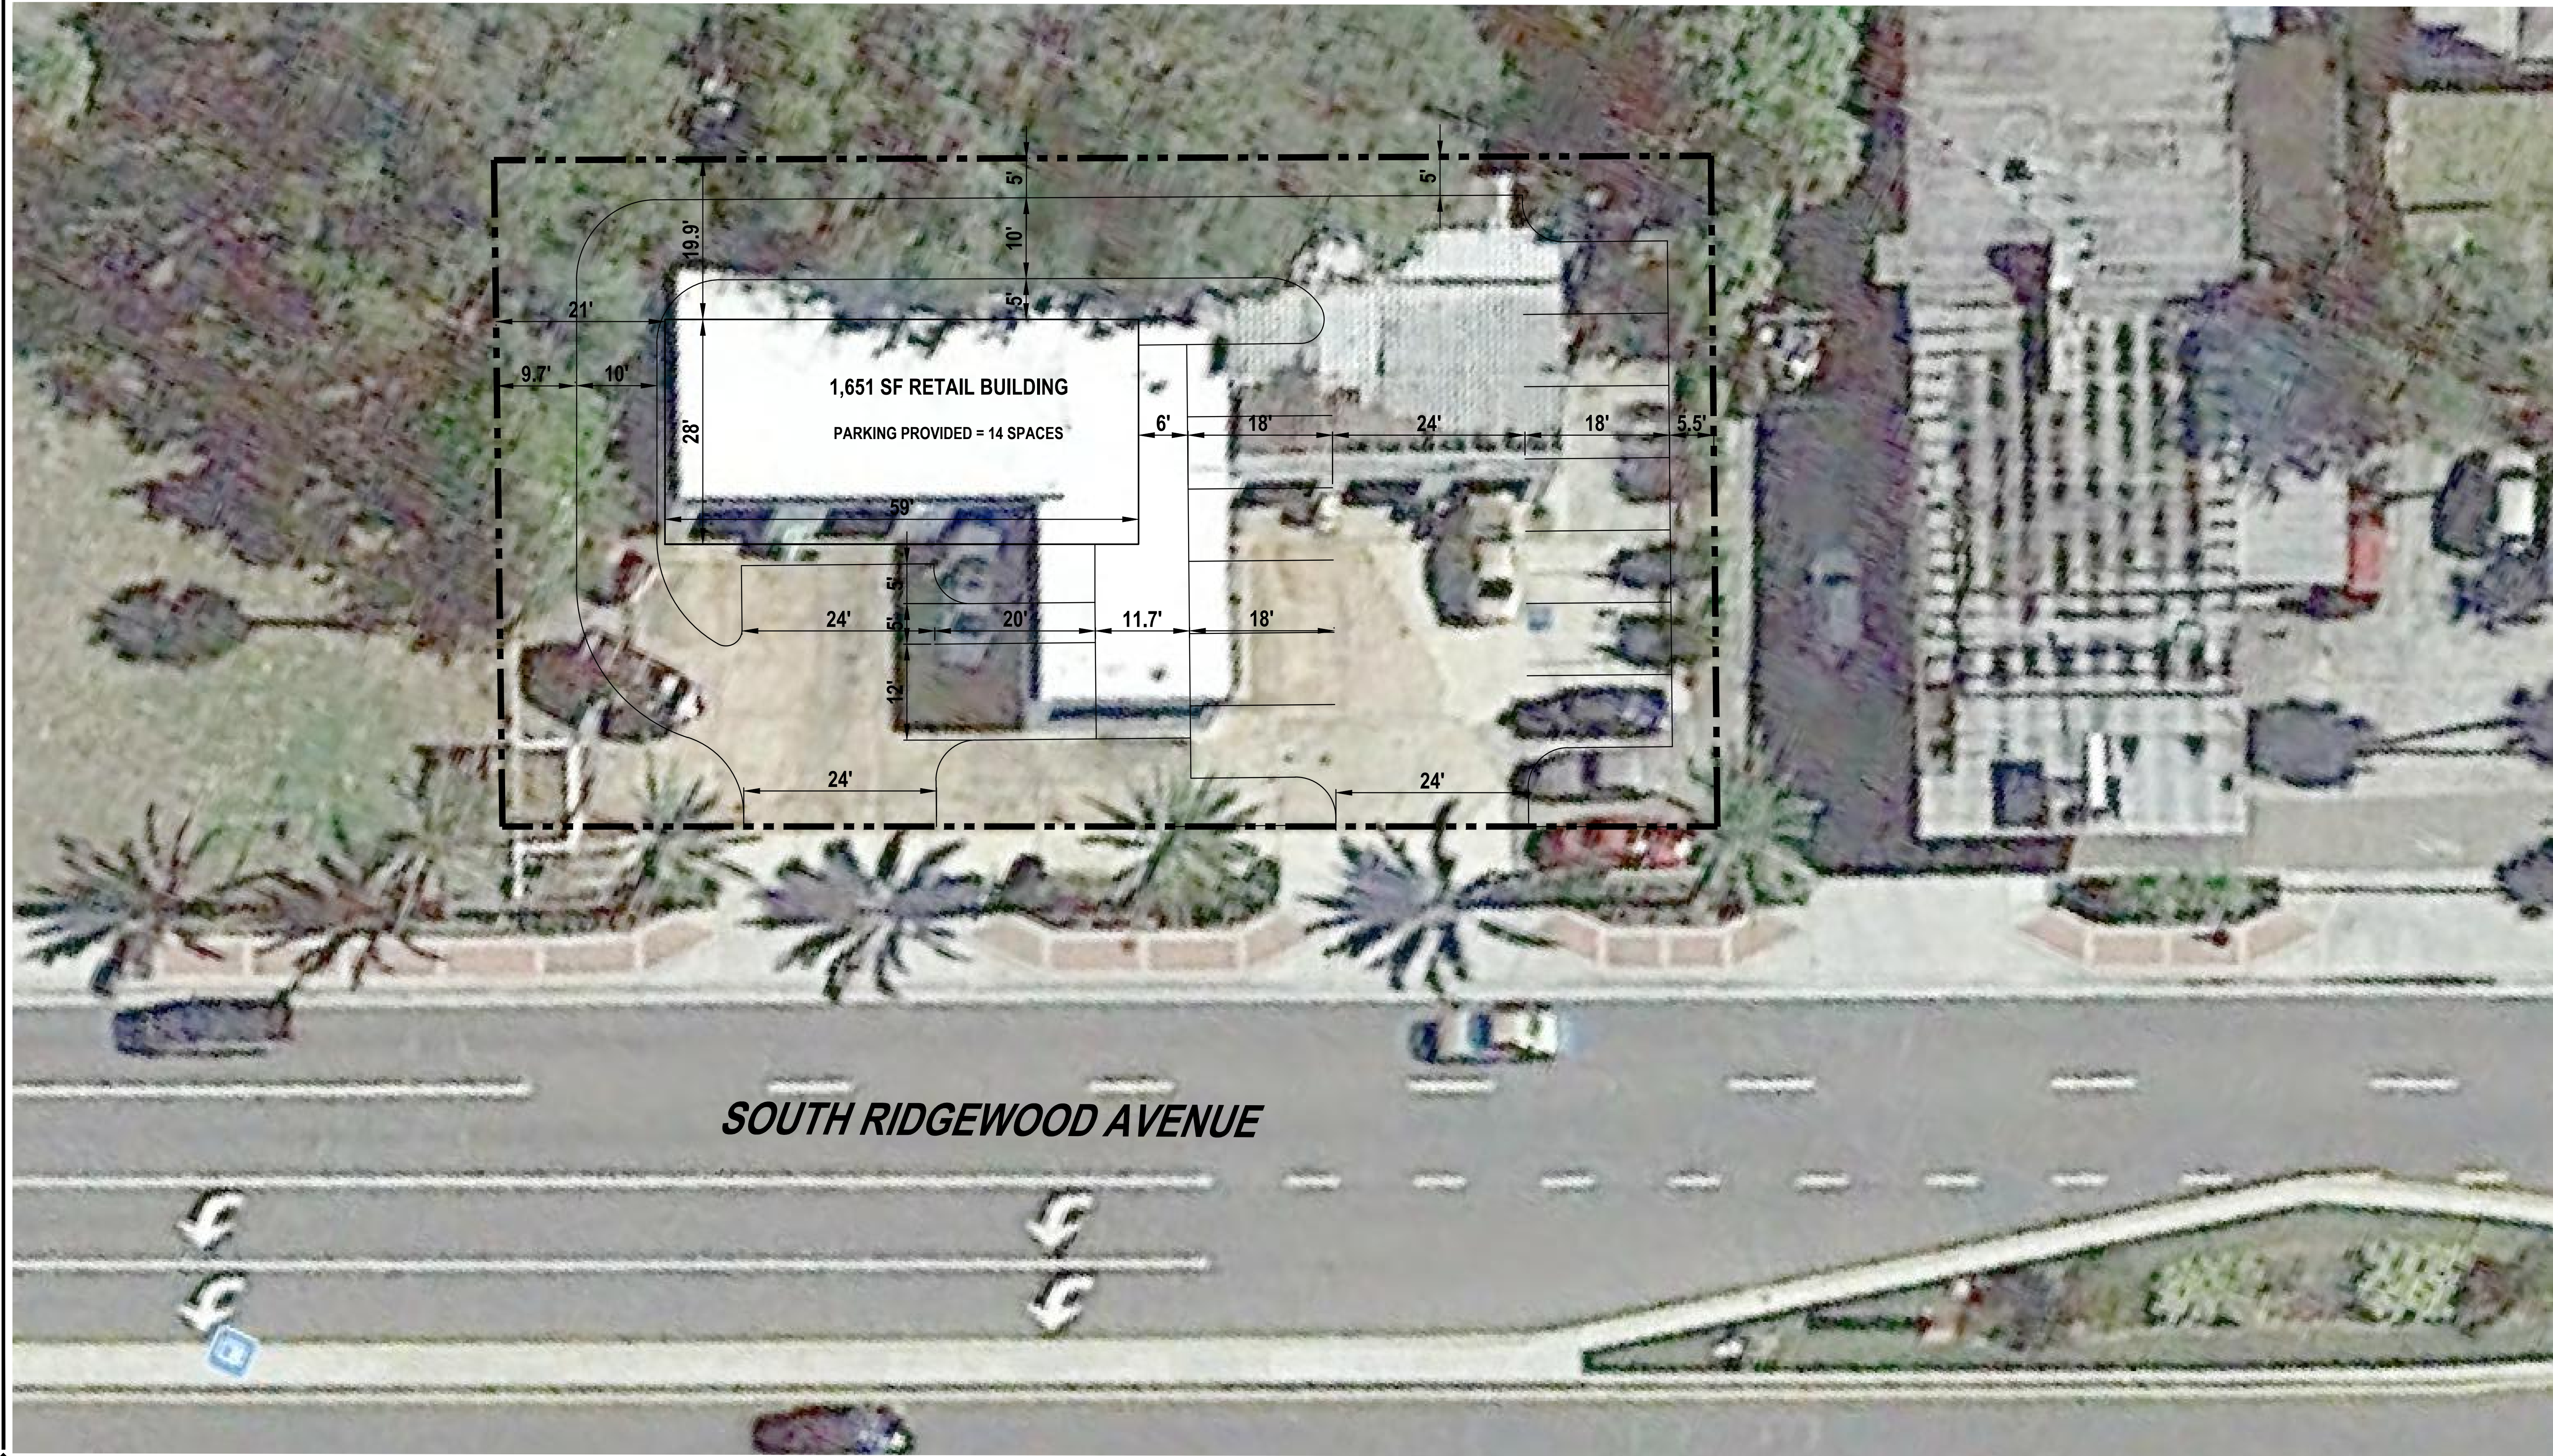

NOT VALID UNLESS SIGNED AND SEALED

PROJECT No: 2014-121

DATE: SEPTEMBER 2014

DESIGN BY: HHN

DRAWN BY: DAB

CHECKED BY: HHN

SCALE: 1"=10'

DRAWING NUMBER

1