



1 REAR ELEVATION
SCALE: 3/8" = 1'-0"

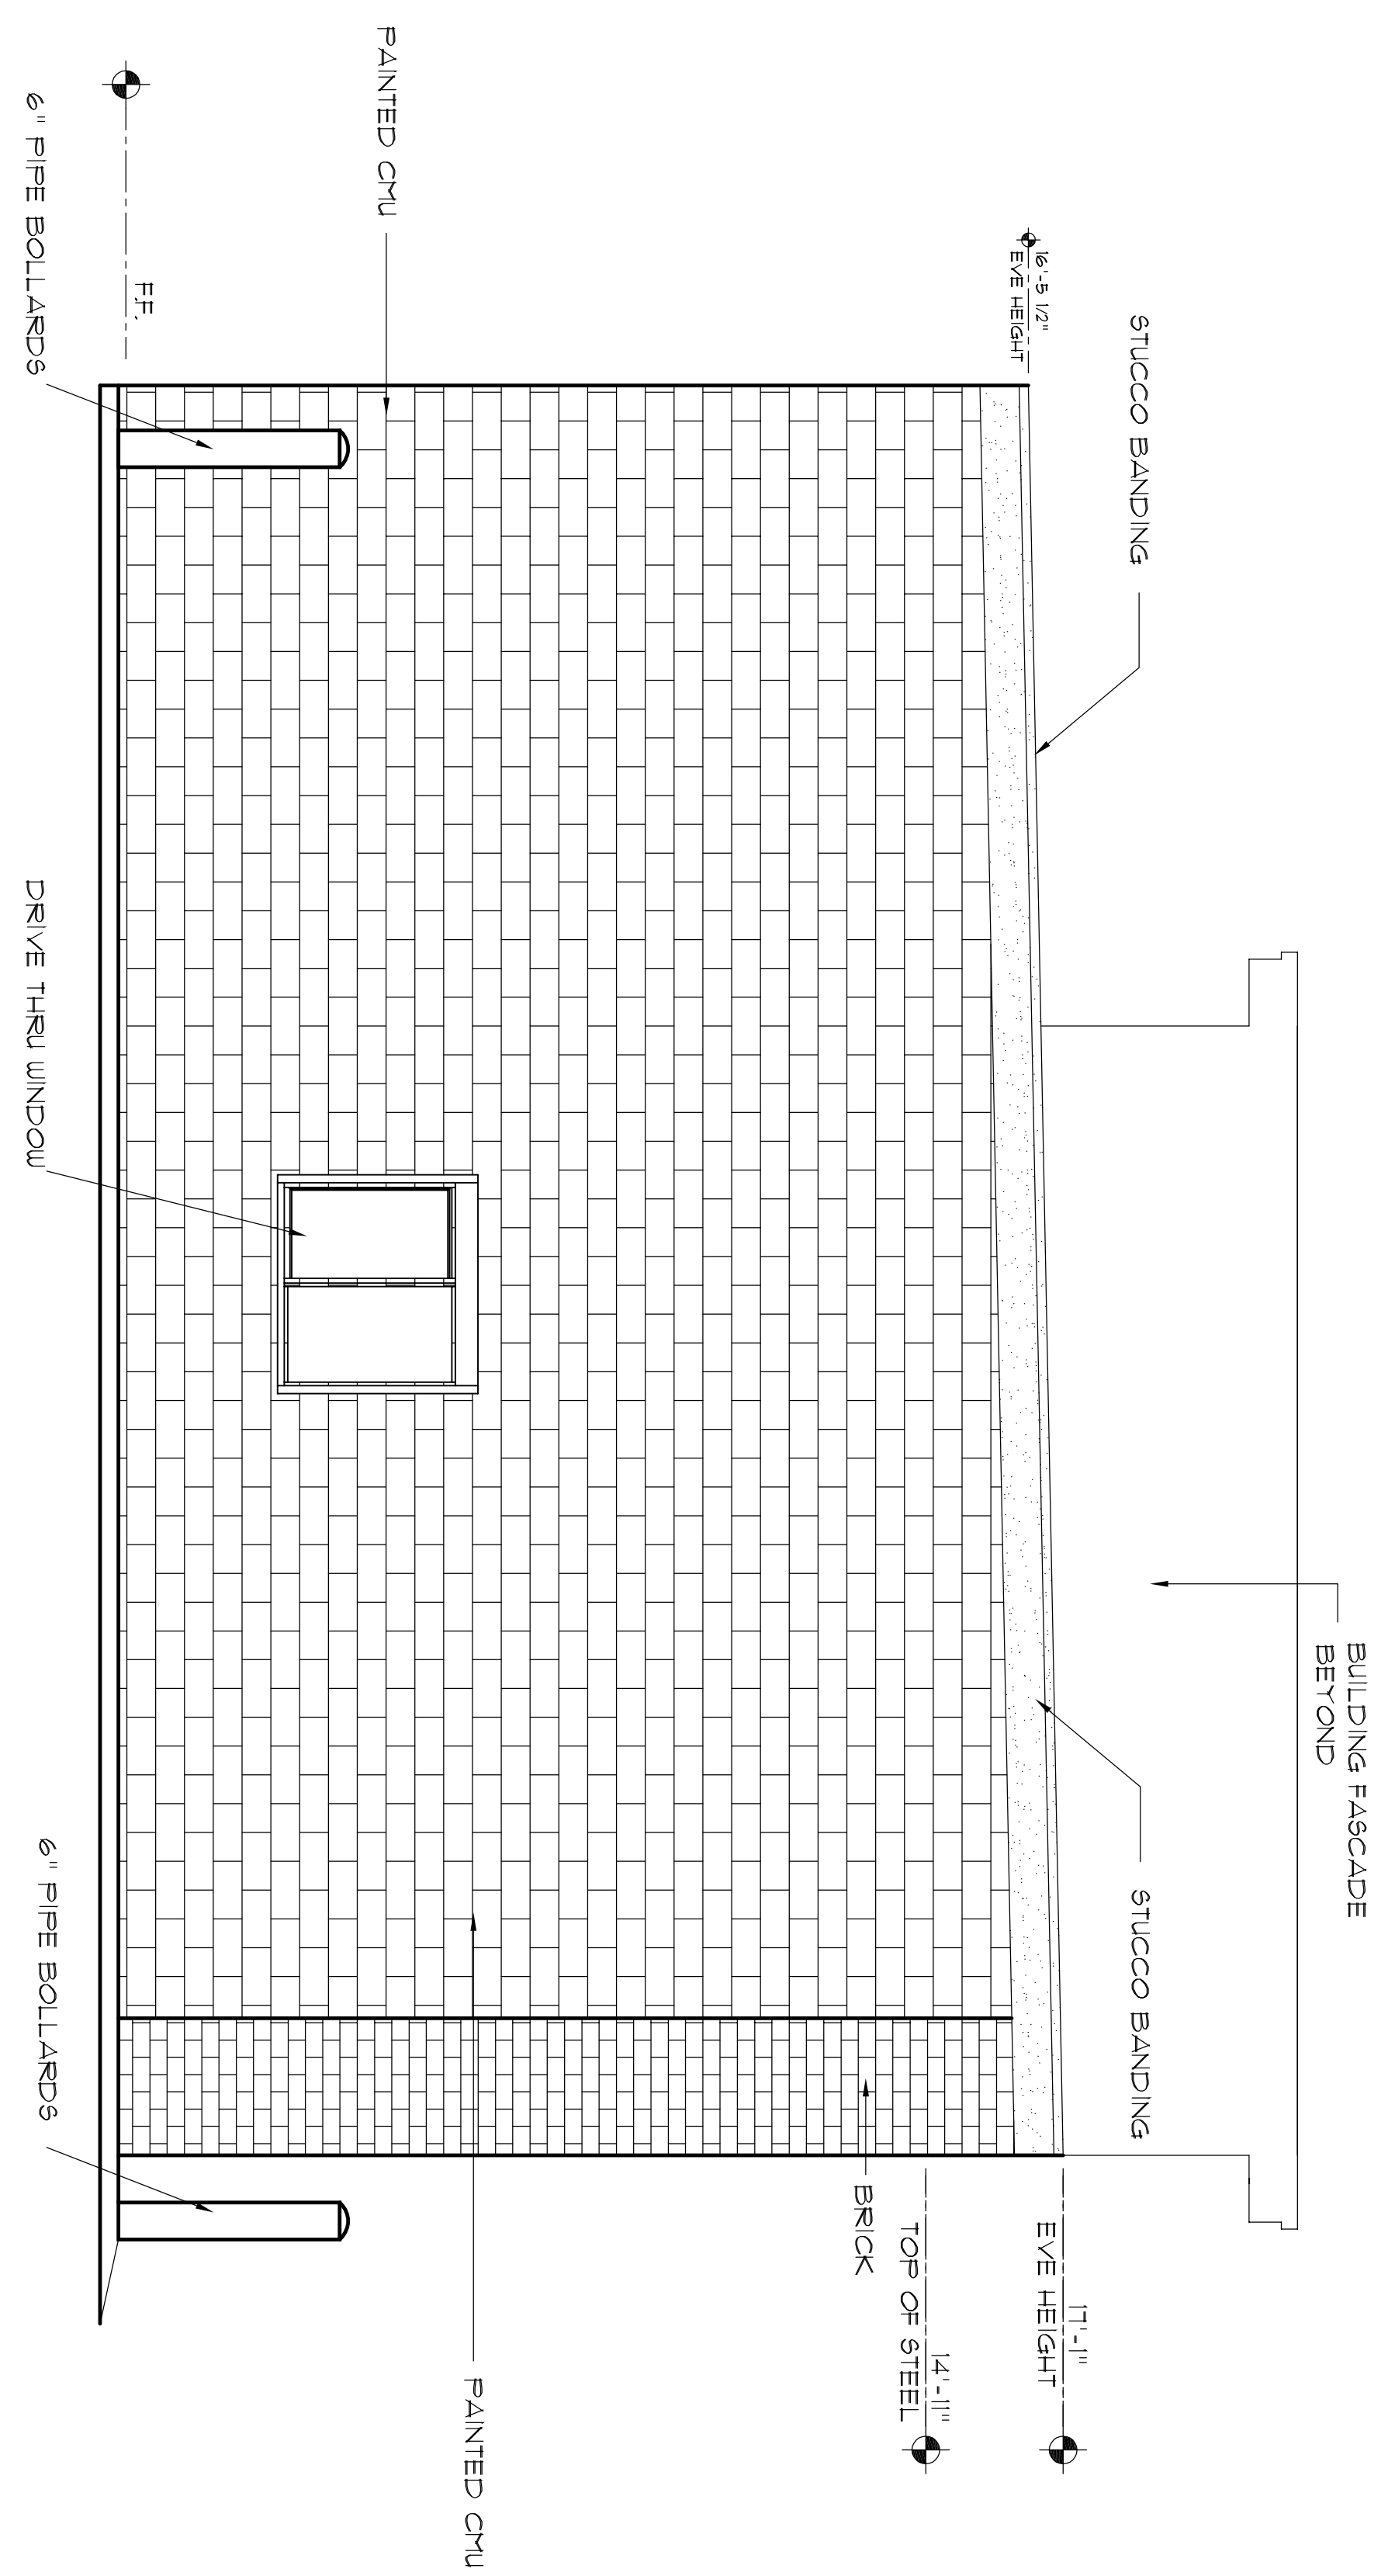

2 SIDE ELEVATION
SCALE: 3/8" = 1'-0"

| Revisions |
|-----------|
| |
| |
| |
| |

Little Caesar ENTERPRISES, INC.
10953 JOOR RD.
CENTRAL, LOUISIANA 70218

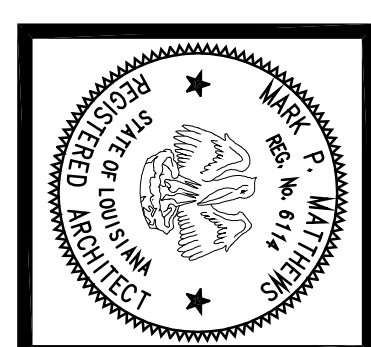

MARK MATTHEWS AIA • ARCHITECT
11802 Cloverland Ct. • Baton Rouge, LA • 70809 • (225) 756-5011

| | |
|------------|-------------|
| Date | 11-01-2013 |
| Drawn | JFP |
| Checked | MFM |
| Job Number | --- |
| Sheet | A2.1 |