


Baton Rouge, Louisiana 70809

4313 Bluebonnet Blvd.

Approved By: _____

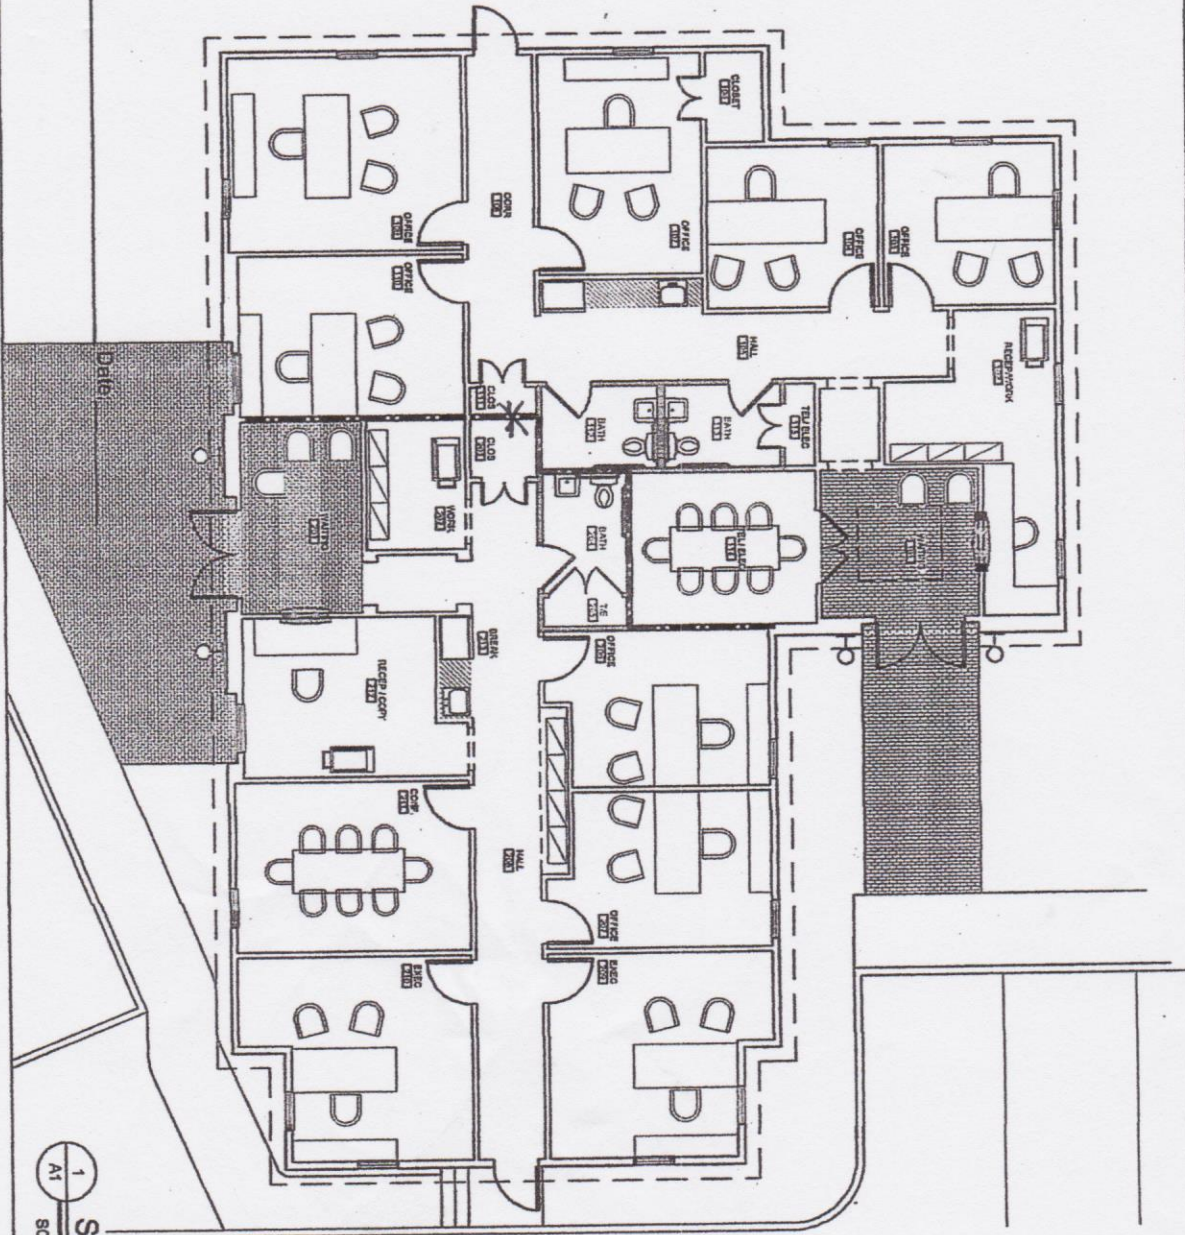

1
A1
Schematic Floor Plan
SCALE: AS SHOWN

RITTER MAHER
ARCHITECTS
ARCHITECTURE - LAND PLANNING
442 Government Street, 1st Floor Baton Rouge, La 70802
p 225.383.4321 f 225.383.4323

The Parc at Claycut Bayou

Office Building for Betty Jackson
New Professional Office Park
Bluebonnet Blvd.
Baton Rouge, Louisiana

Phase:		drawing number
file name	checked by	A1
A1.dwg	spm	
project number	quality control by	page 1 of
05.23.01	rma	
date	drawn by	
10.13.05	spm	

