


1 FURNITURE PLAN
SCALE : 1/4" = 1'-0"

AREA: 909.5 SF

SEATS: 4 TOP x 6 =24
SEATS: 2 TOP x 12=24
BOOTH: 10 people =10
BAR STOOLS =13

- HCP= hcp service table

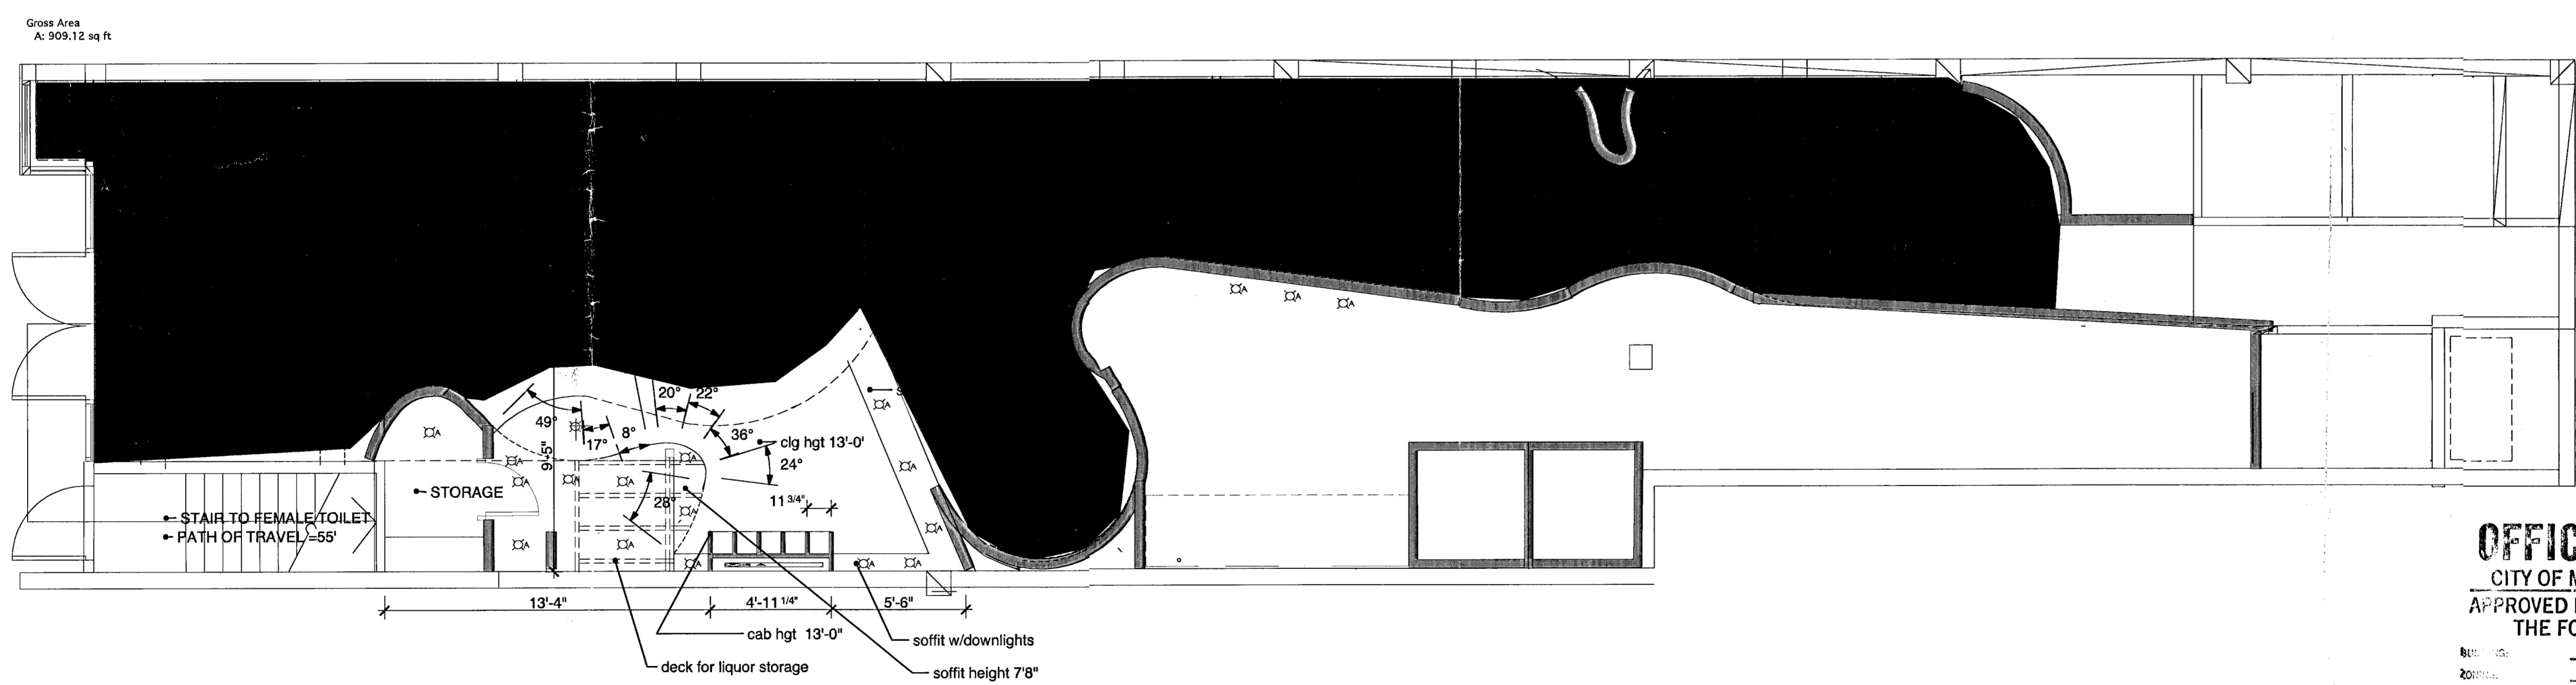


2 AREA PLAN
SCALE : 1/4" = 1'-0"

VIRTUAL VISIONS ARCHITECTS INC

DEBORAH DESILETS
AR 0014439
407 LINCOLN ROAD 9K
MIAMI BEACH FL 33139
305.673.4080

MORRIS LAPIDUS
DESIGN CONSULTANT

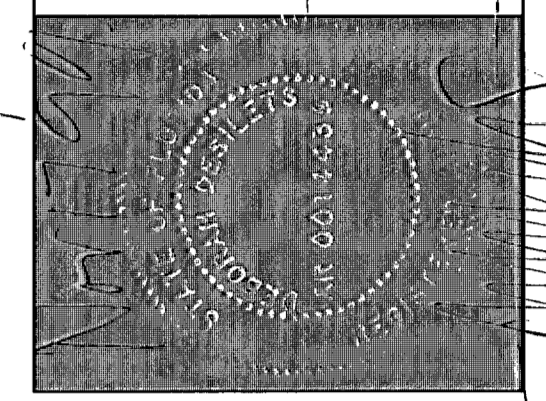

613 LINCOLN ROAD
MEDITERRANEAN RESTAURANT
MIAMI BEACH FLORIDA 33139

date 03-12-99
JOB NUMBER 9902
DRAWN
CHECKED
APPROVED FOR THE OWNER
OWNER
OZKAYKI GROUP, INC

REVISION # DATE
rev2 june 23, 1999
rev3 july 25, 1999

OFFICE COPY
CITY OF MIAMI BEACH
APPROVED FOR PERMIT BY
THE FOLLOWING:

- MECHANICAL: _____
- ELECTRICAL: _____
- PLUMBING: _____
- MECHANICAL: _____
- PIPE PROTECTION: _____
- FINISHES: _____
- STRUCTURE: _____
- ACCESSIBILITY: _____
- ELEVATOR: _____

TITLE
FURNITURE PLAN
AREA CALC PLAN

0-1


BMS0000501

VIRTUAL VISIONS
 ARCHITECTS INC
 A R 0 0 1 4 4 3 9
 DEBORAH DESILETS
 407 LINCOLN ROAD 9K
 MIAMI BEACH FL 33139
 PHONE: (305)673.4080

MORRIS LAPIDUS
 design consultant

Morris Lapidus
Deborah Desilets

MEDITERRANEAN RESTAURANT
 613 LINCOLN ROAD
 MIAMI BEACH FLORIDA 33139

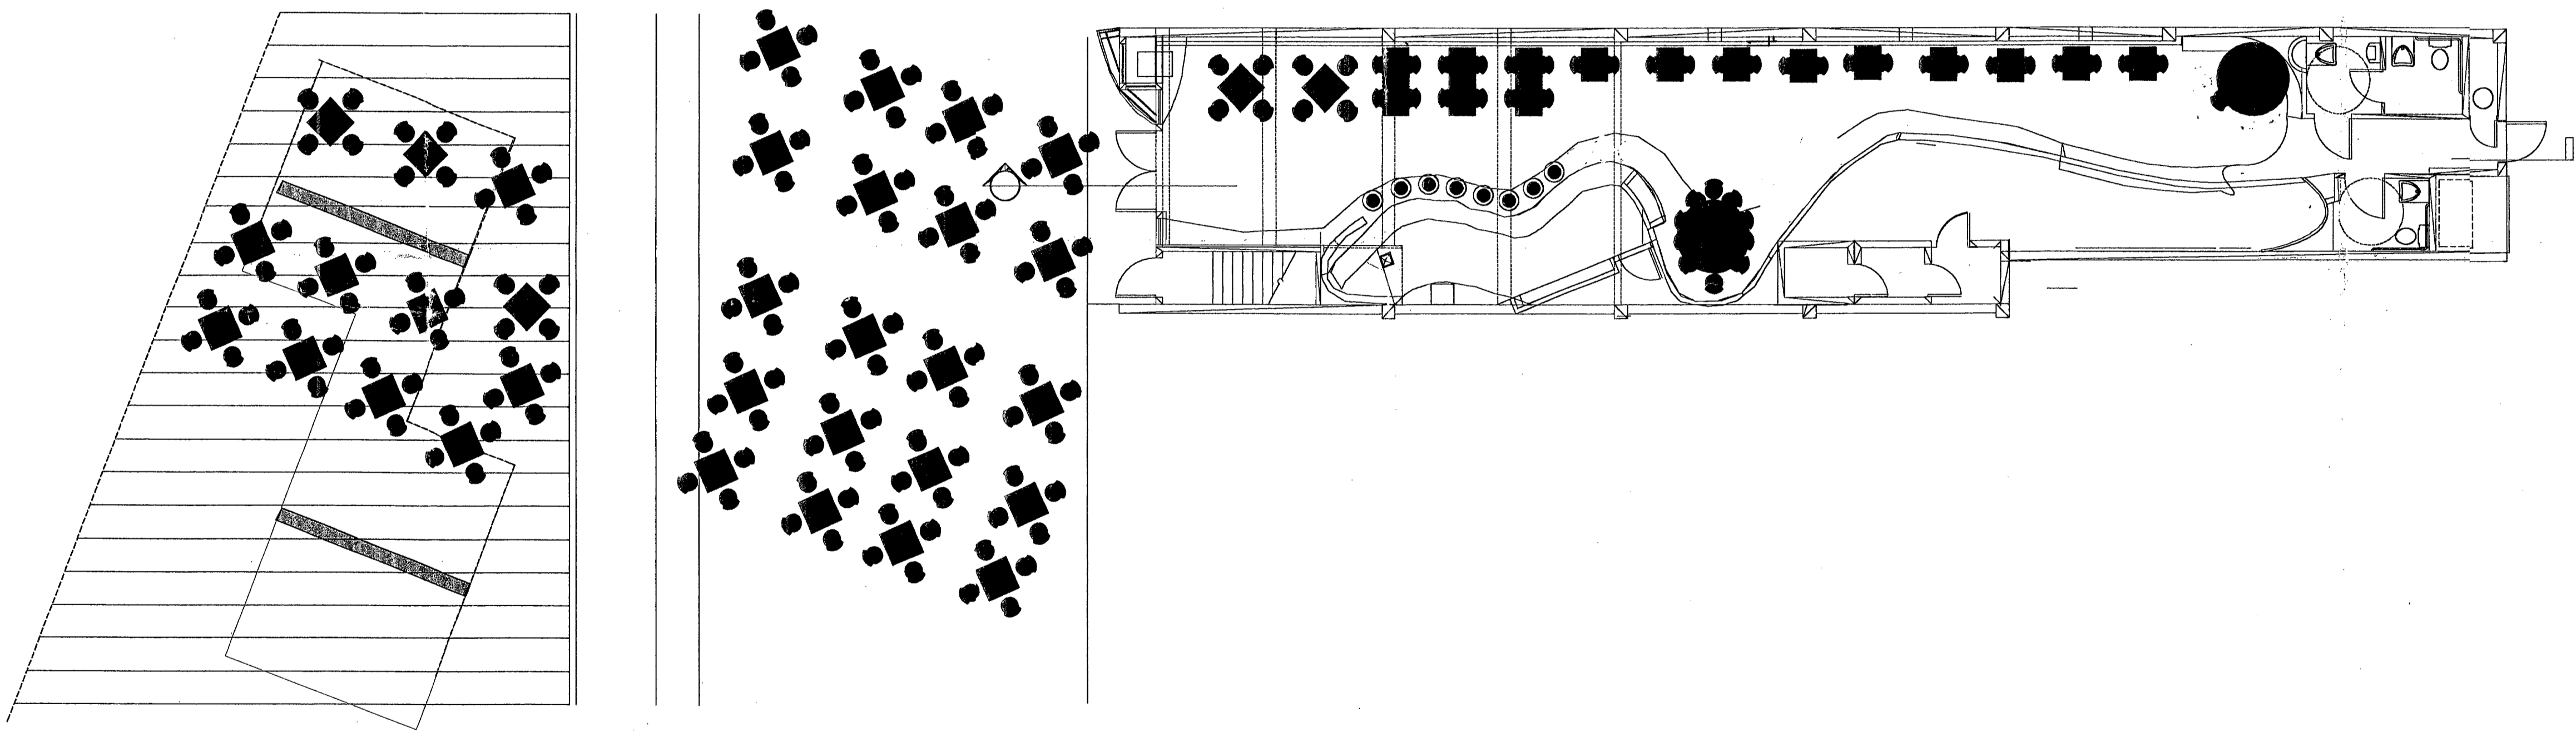

EXTERIOR FURNITURE PLAN FOR AURA RESTAURANT AT 613 LINCOLN ROAD MALL

SCALE: 1/8" = 1'-0"

DATE 10-21-99
 JOB No 9902
 DRAWN
 CHECKED
 APPROVED FOR THE OWNER
 OWNER
 OZKAYKI GROUP INC

No Revision Date

TITLE

Sheet No
 0-1

OFFICE COPY
 CITY OF MIAMI BEACH
 APPROVED FOR PERMIT BY
 THE FOLLOWING:

BUILDING: _____
 PLUMBING: _____
 ELECTRICAL: _____
 MECHANICAL: _____
 FIRE PREVENTION: _____
 ENGINEERING: _____
 PUBLIC WORKS: _____
 STRUCTURAL: _____
 ARCHITECTURE: _____
 E.L. _____

CAD

VIRTUAL VISIONS
 ARCHITECTS INC
 A R 0 0 1 4 4 3 9
 DEBORAH DESILETS
 407 LINCOLN ROAD 9K
 MIAMI BEACH FL 33139
 PHONE: (305)673.4080

MORRIS LAPIDUS
 design consultant


MEDITERRANEAN RESTAURANT
 613 LINCOLN ROAD
 MIAMI BEACH FLORIDA 33139

DATE 10-21-99
 JOB No 9902
 DRAWN
 CHECKED
 APPROVED FOR THE OWNER
 OWNER
 OZKAYKI GROUP INC

No	Revision	Date

TITLE
 SECOND FLOOR
 PLAN
 REMOTE RESTROOM

Sheet No
 0-2

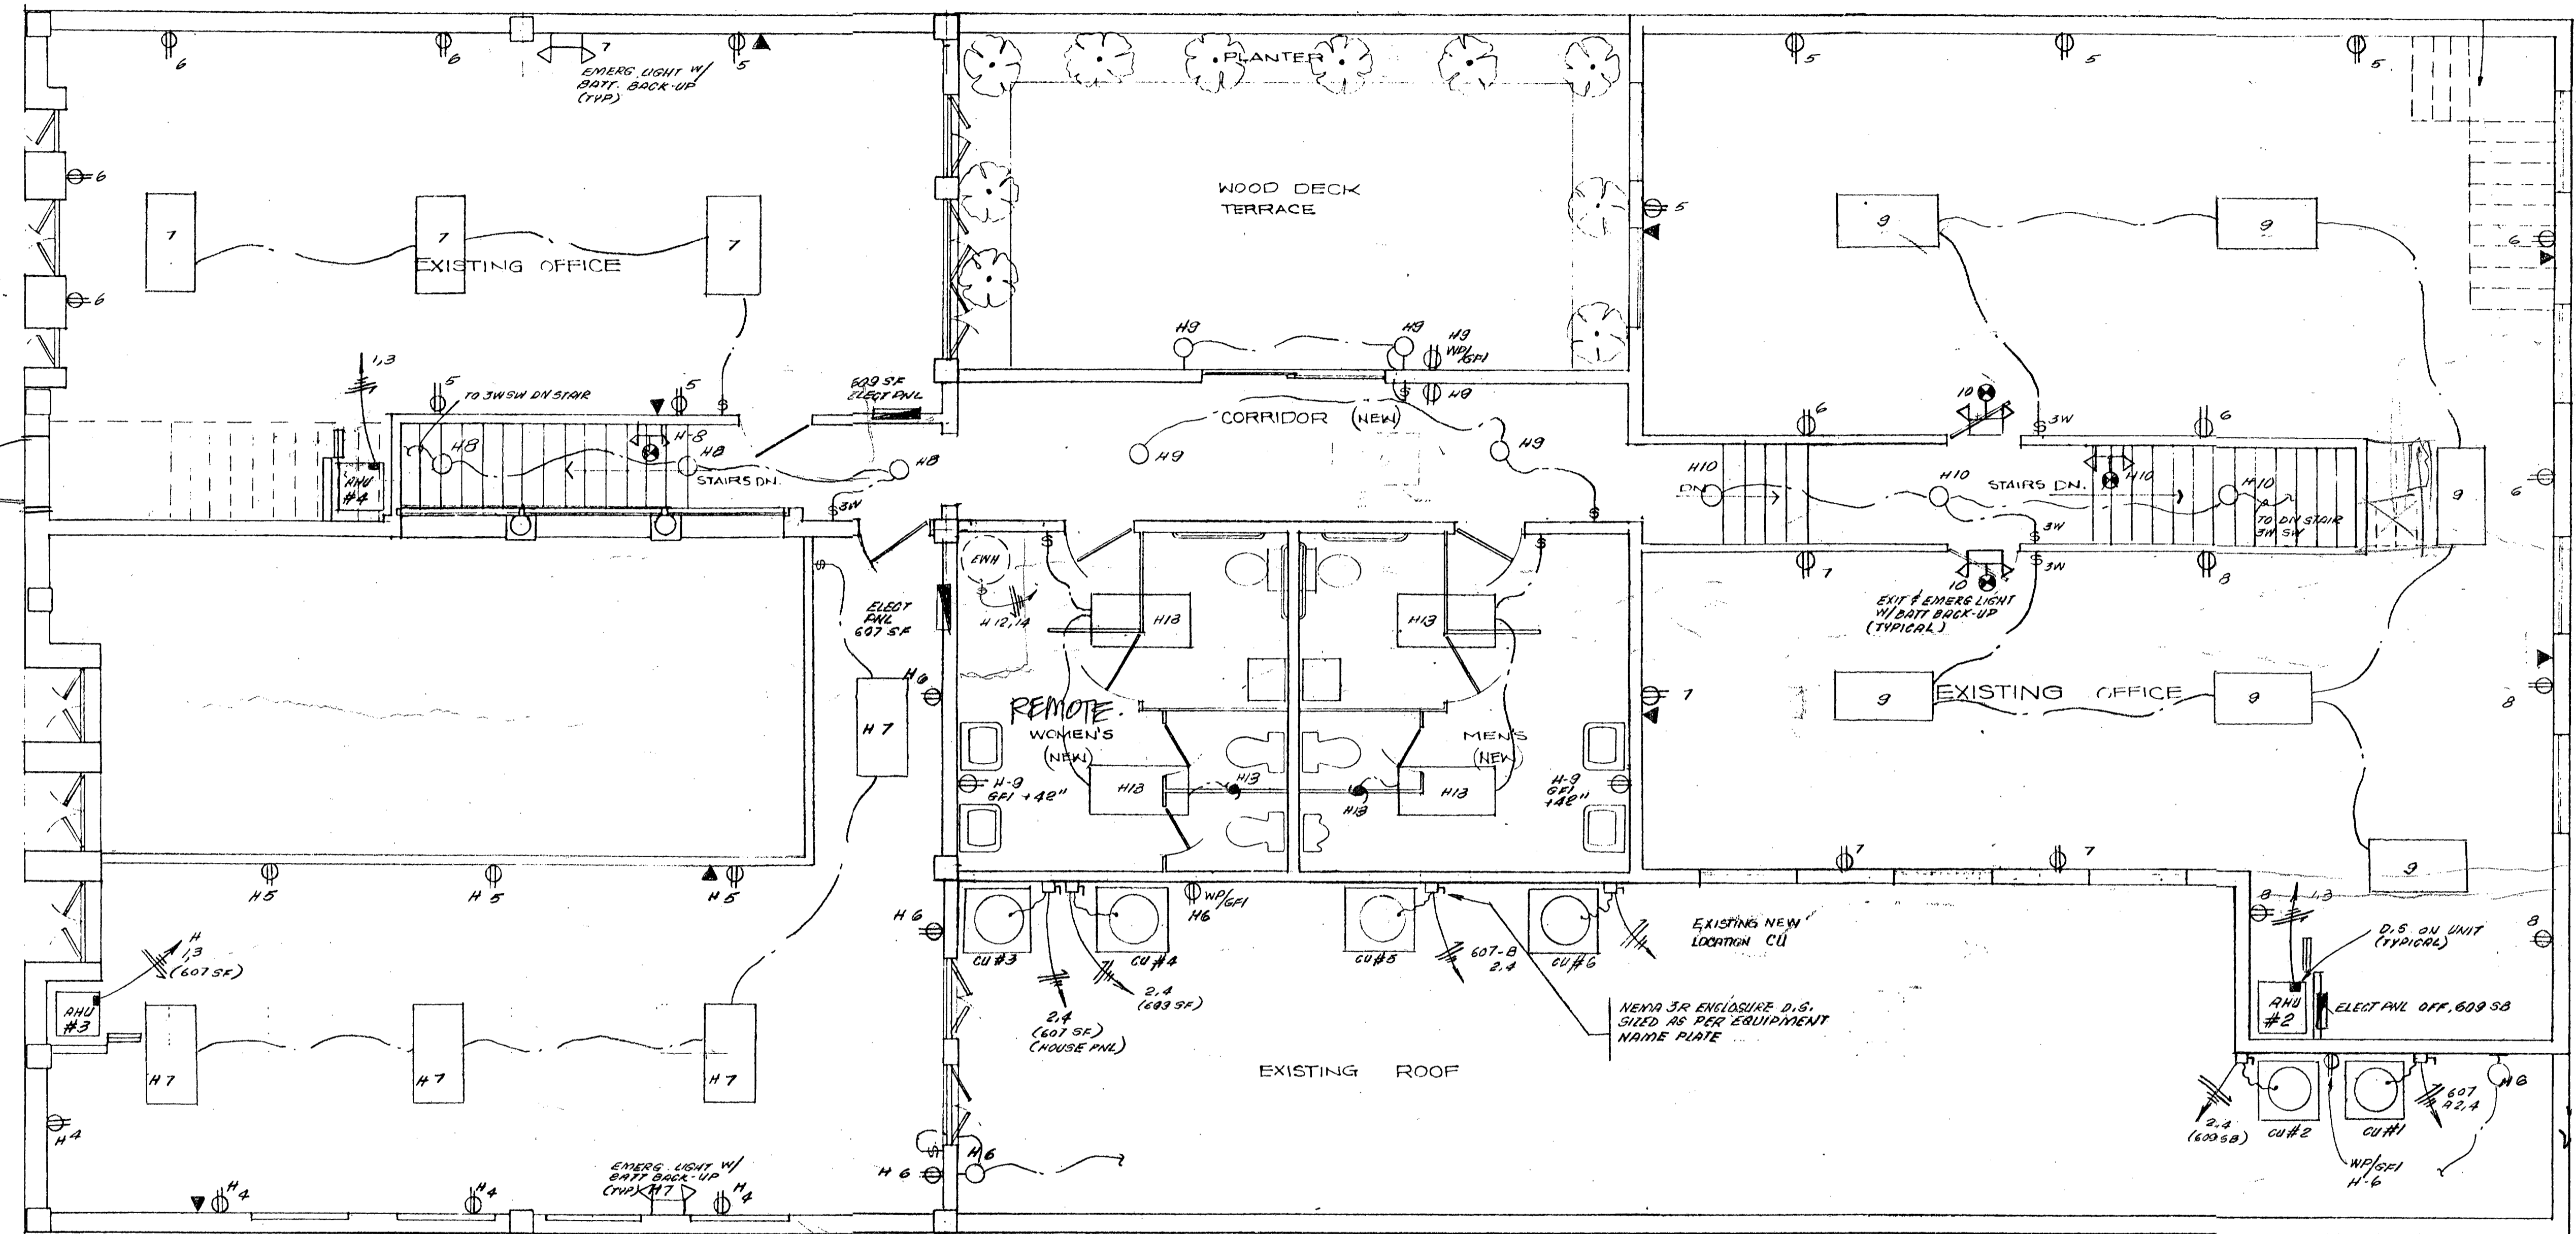

SECOND FLOOR PLAN

SCALE 1/4" = 1'-0"

OFFICE
 OF MIAM
 AVED FOR P
 THE FOLLOW

SYMBOL	DESCRIPTION
H	HEATING
H1	H1
H2	H2
H3	H3
H4	H4
H5	H5
H6	H6
H7	H7
H8	H8
H9	H9
H10	H10
CU	CUMULATIVE
CU1	CU1
CU2	CU2
CU3	CU3
CU4	CU4
CU5	CU5
CU6	CU6
AHU	AIR HANDLING UNIT
AHU1	AHU1
AHU2	AHU2
AHU3	AHU3