


V/D Cable 2nd Floor

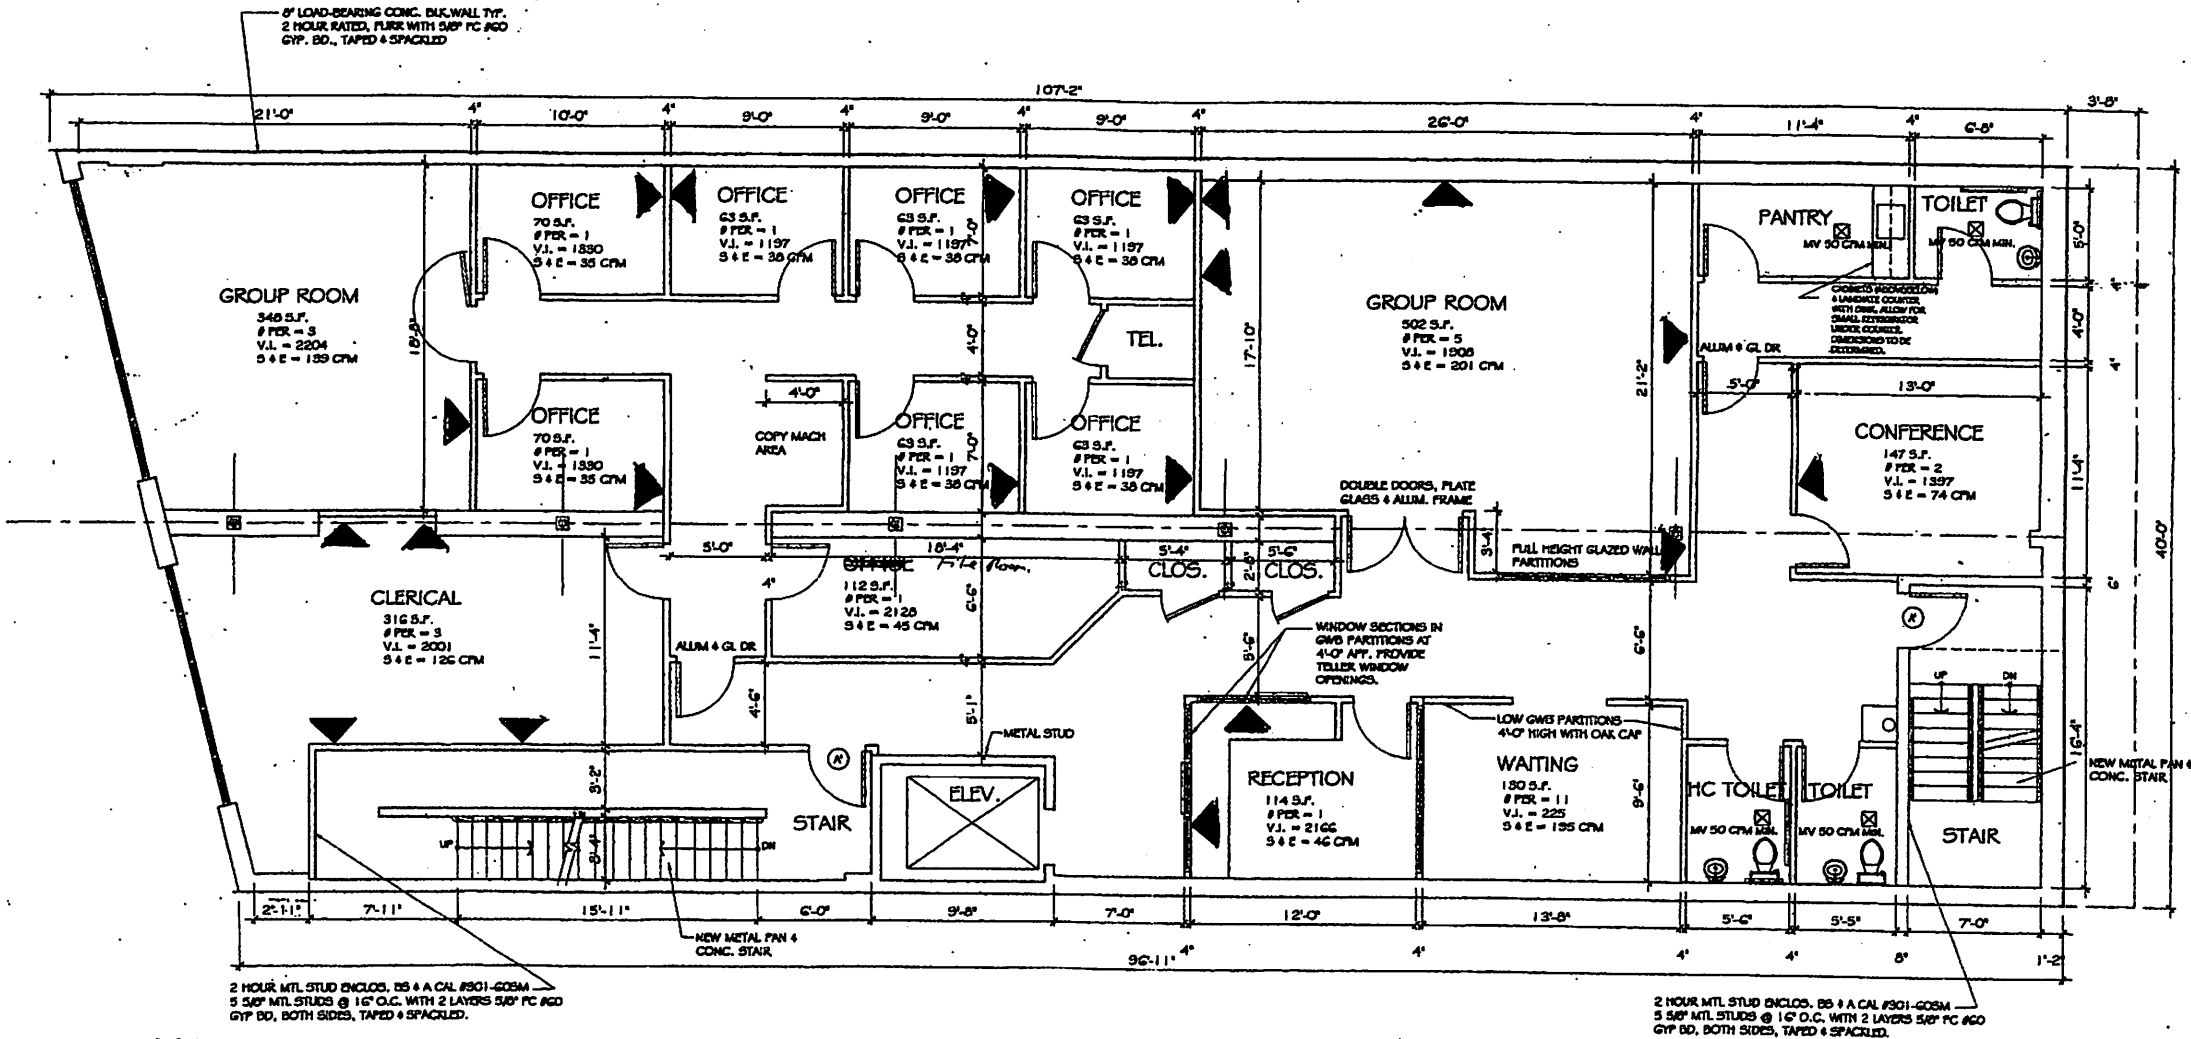


2ND FLOOR PLAN

SCALE: 1/4" = 1'-0"

FLOOR FINISH PLAN

CPT: Carpet
 VCT: Vinyl Composite Tile
 CER: Ceramic Tile

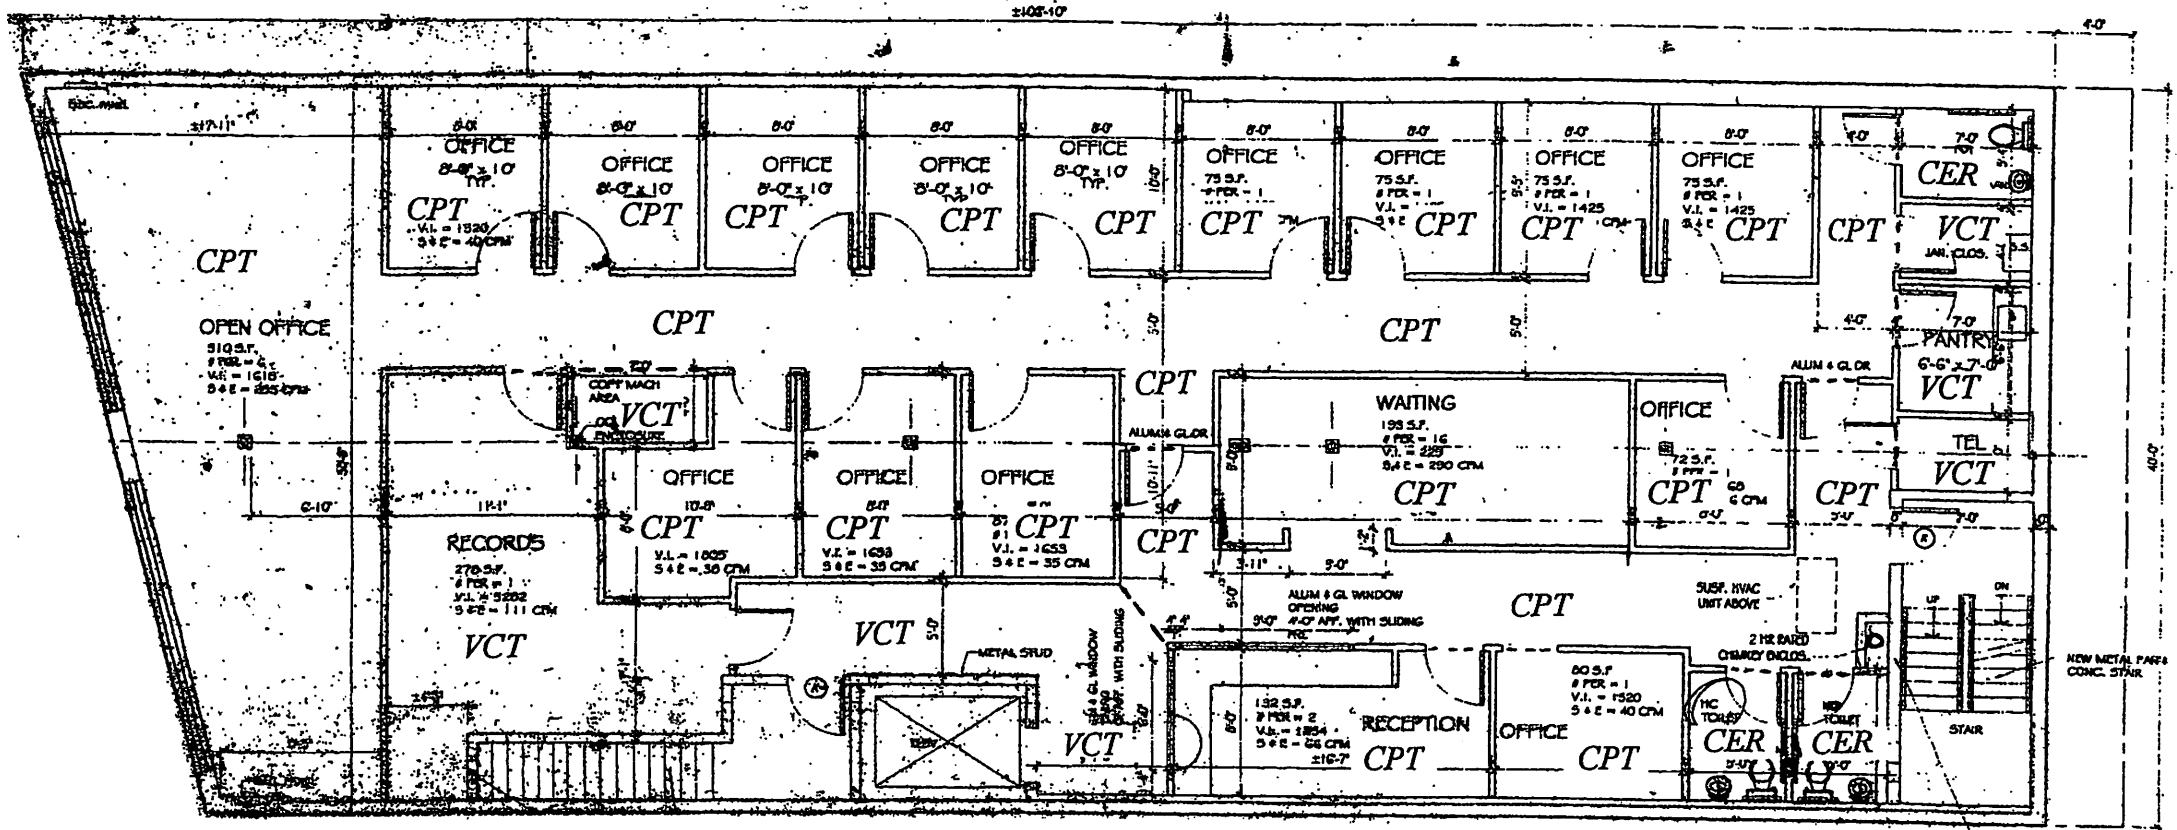

3RD FLOOR PLAN

Floors:

Carpet 28 oz. commercial grade by Shaw Contract, Global #50645.

Tenant to select color & pattern.

Cove base to be selected by tenant from contractor's samples of Roppe or similar line. American Olean or equivalent ceramic tile in restrooms. Color to be selected by tenant from contractor's samples.