


GENERAL NOTES

FF EL. 0'-0" = 20.50 CCD

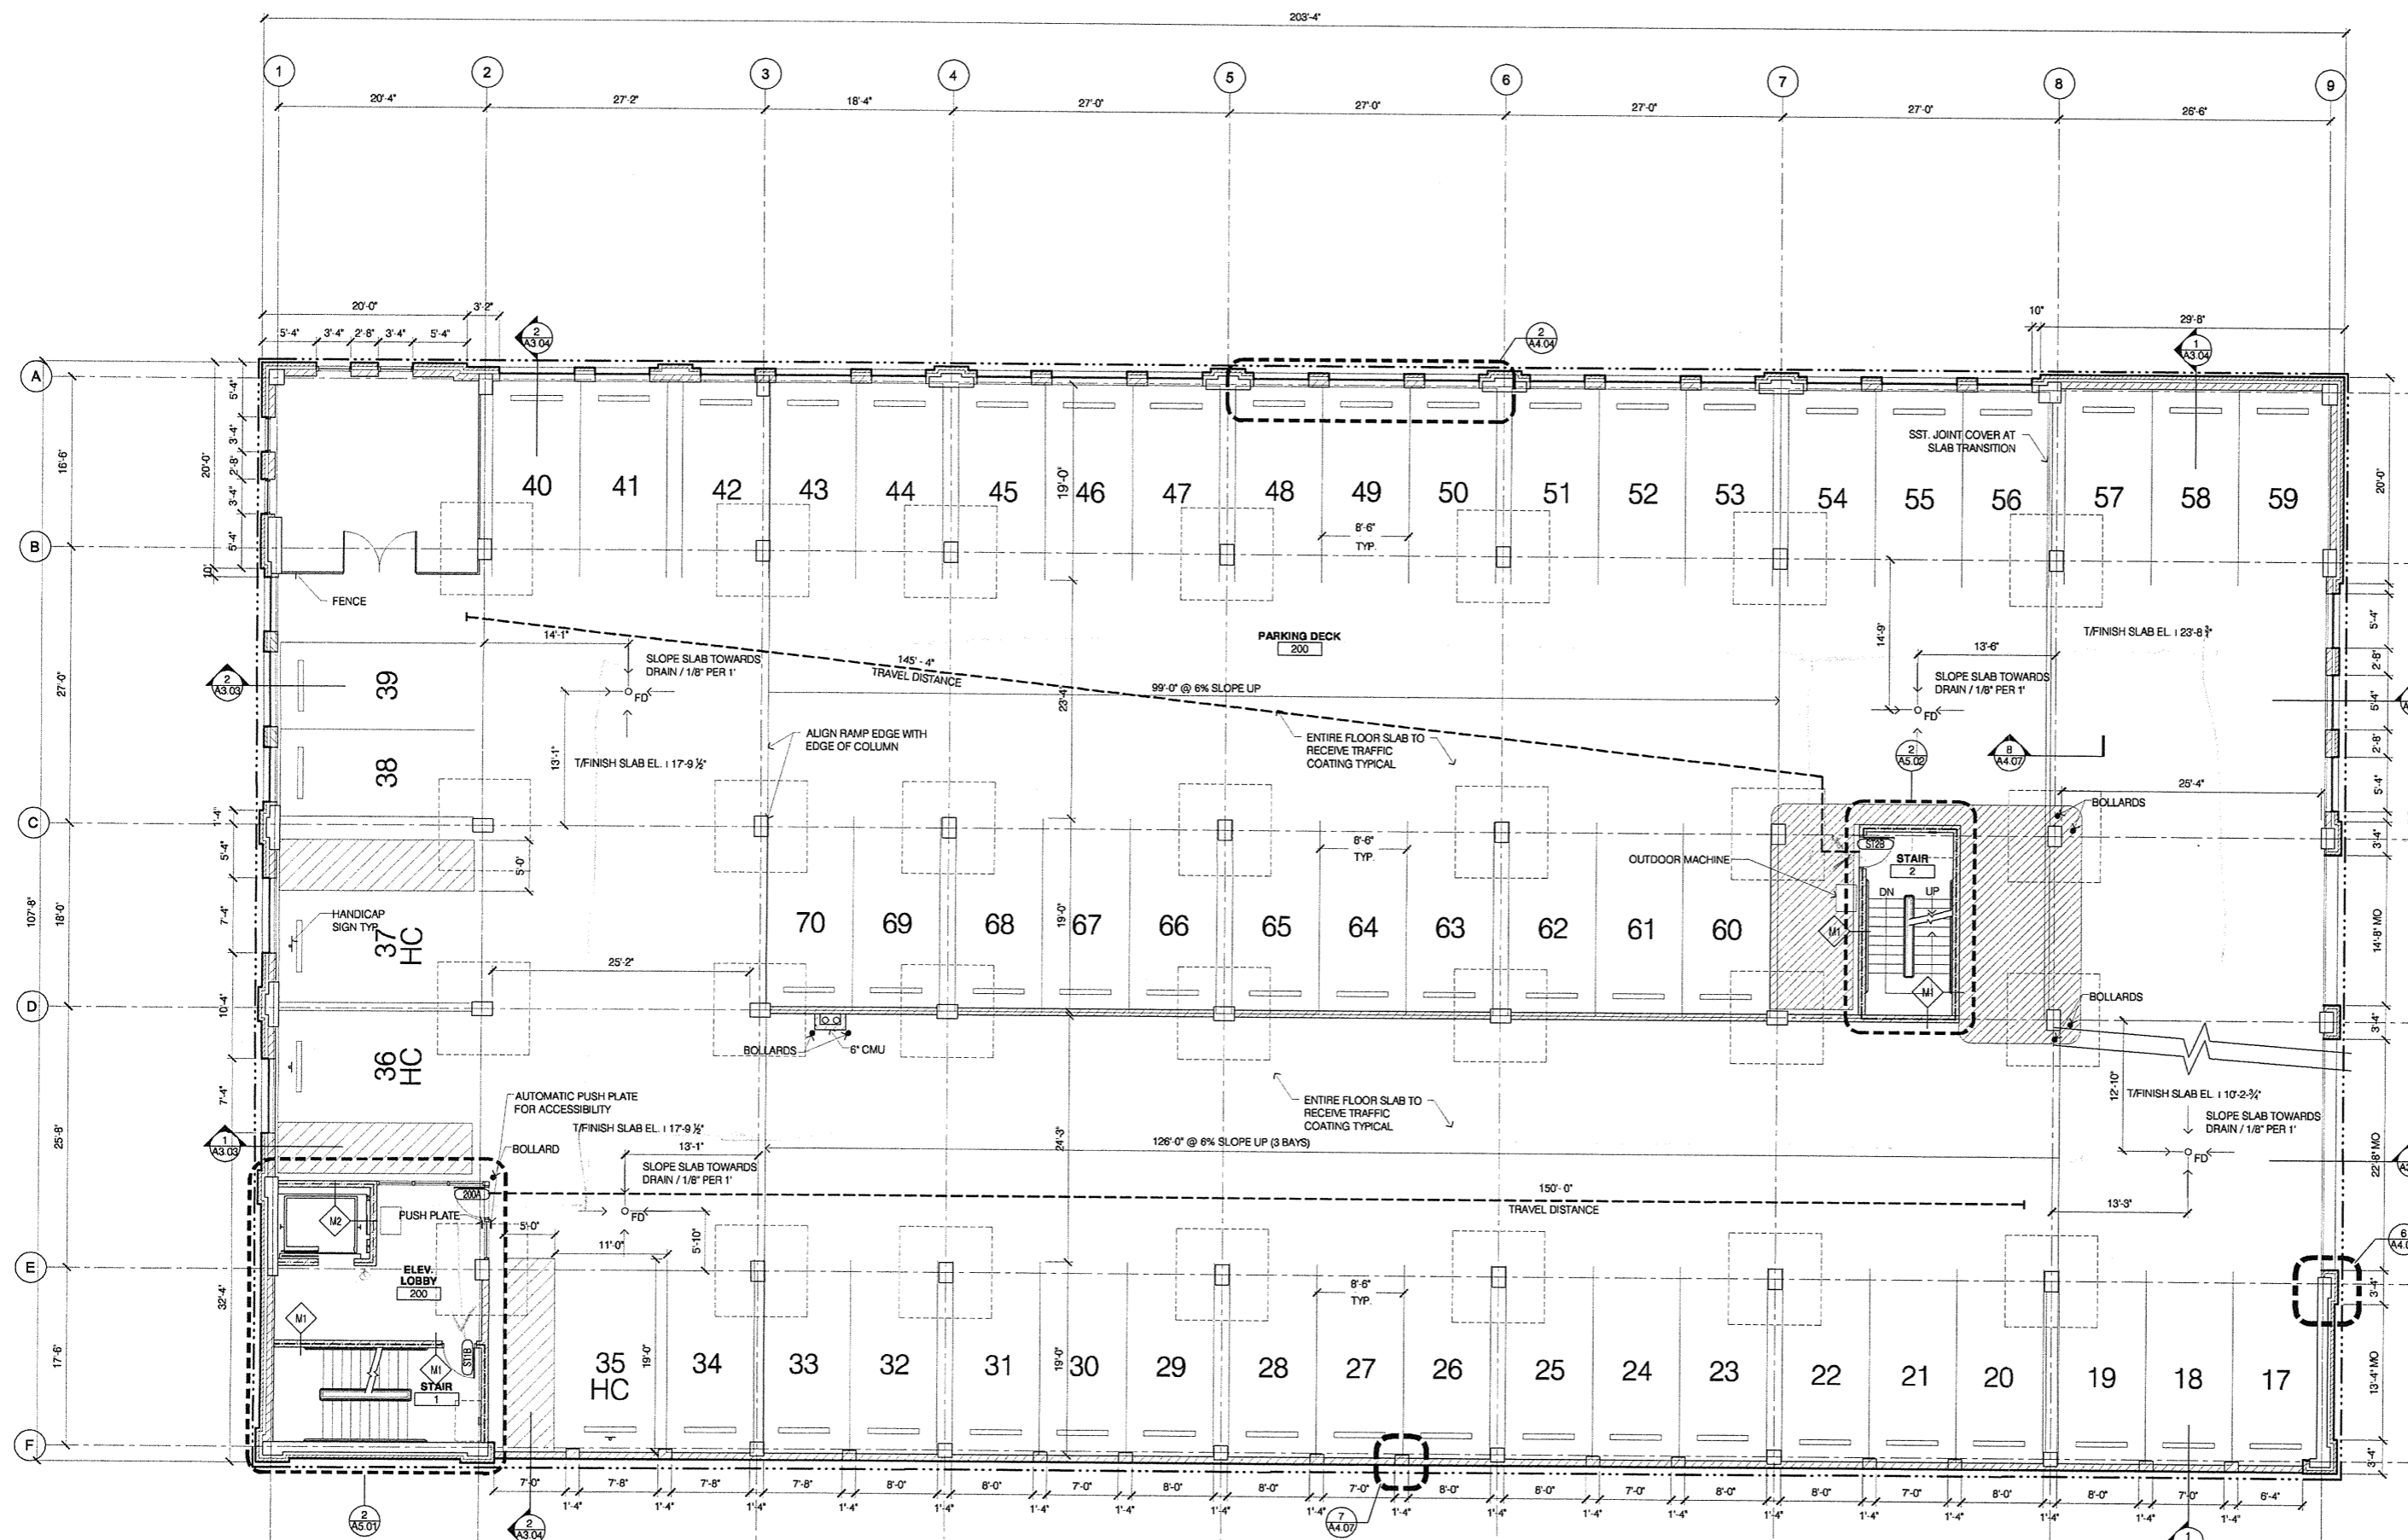

1 SECOND FLOOR PLAN
SCALE: 1/8" = 1'-0"



U:\2539A-00\Drawings\Sheets\Parking Structures_Sheets\A2_02_PSP.dwg on 5/30/2006 at 9:39 AM by collingmar

NO.	ISSUE FOR PERMIT	DATE
1	ISSUE FOR PERMIT	05/17/06
NO.	DESCRIPTION	DATE

MONSOON PLAZA
6301 N. WESTERN AVE.
CHICAGO, IL

SECOND FLOOR PLAN

DRAWN BY: CV
CHECKED BY: KK
PLOT DATE: MAY 17, 2006
PROJECT NO.: 2539A-00

SHEET NO.: **A2.02**