



THESE DRAWINGS ARE THE PROPERTY OF D.S.A. ARCHITECTS, INC. AND MAY NOT BE REPRODUCED, ALTERED, OR CHANGED WITHOUT THE EXPRESSED WRITTEN CONSENT OF D.S.A. ARCHITECTS, INC.

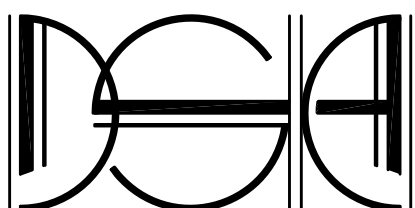

THESE DRAWINGS ARE THE PROPERTY OF D.S.A. ARCHITECTS, INC. AND MAY NOT BE REPRODUCED, ALTERED, OR CHANGED WITHOUT THE EXPRESSED WRITTEN CONSENT OF D.S.A. ARCHITECTS, INC.


REVISIONS

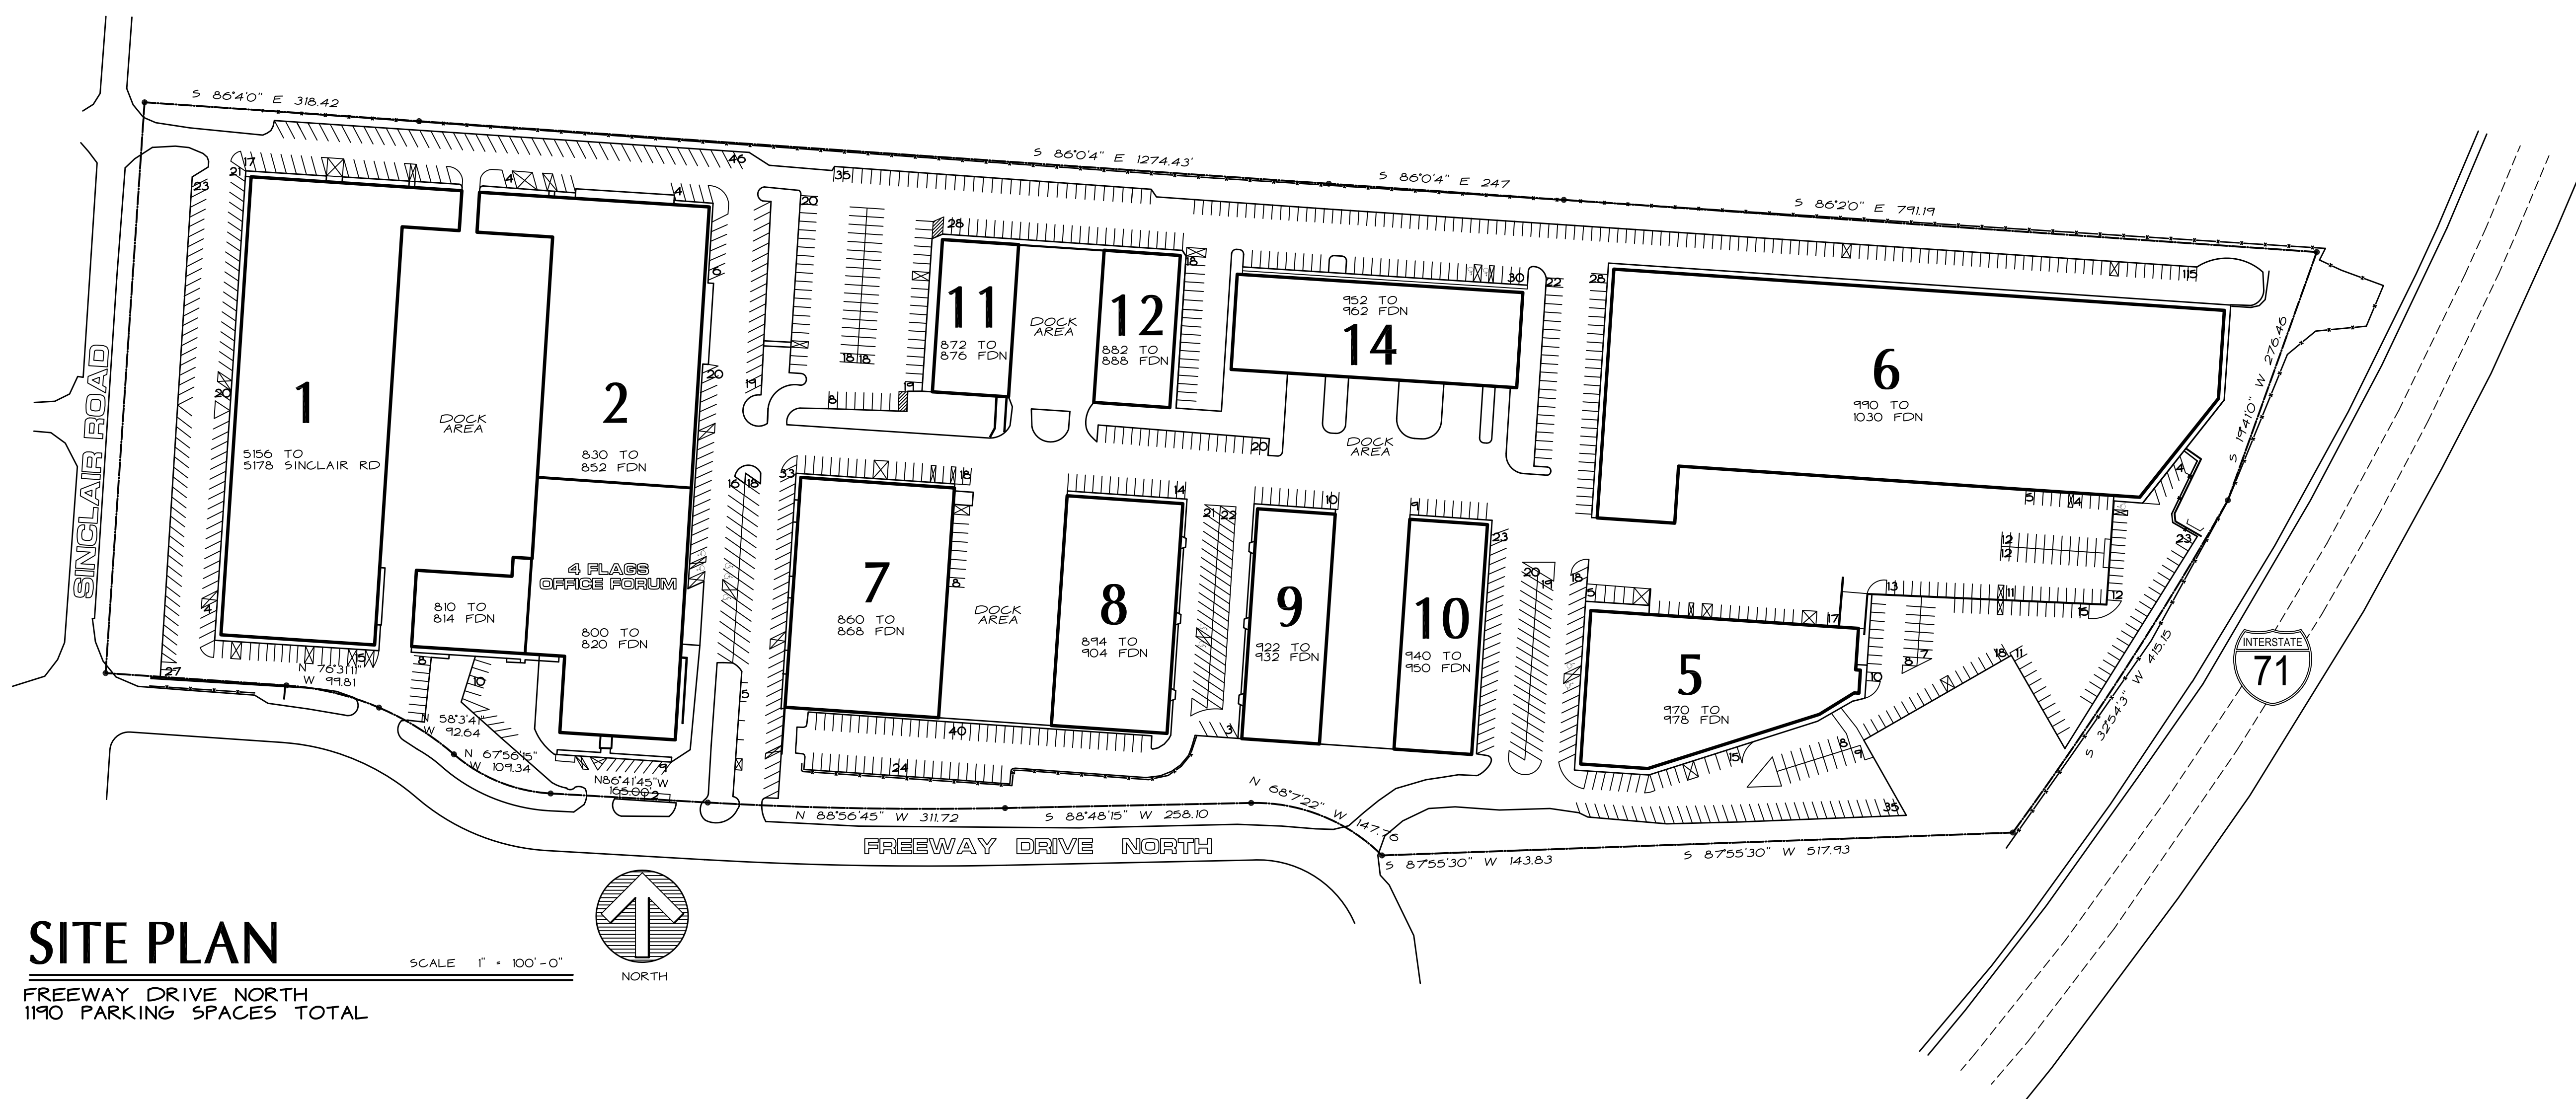

SITE PLAN

FREEWAY DRIVE NORTH
1190 PARKING SPACES TOTAL

SCALE 1" = 100'-0"

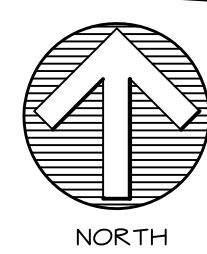

FREEWAY DR. N. SITE
PARKING LOT LAYOUT
FREEWAY DR. N.
COLUMBUS OHIO

DONALD SCHOFIELD + ASSOCIATES, INC.
1277 WORTHINGTON WOODS BLVD.
WORTHINGTON, OHIO 43085
TEL (614) 840-0986
FAX (614) 840-0989

DWG. TYPE	SHEET NO.
SP	1
COMM. NO.	DATE
FDN	12/27/12