


Main St.

Deck

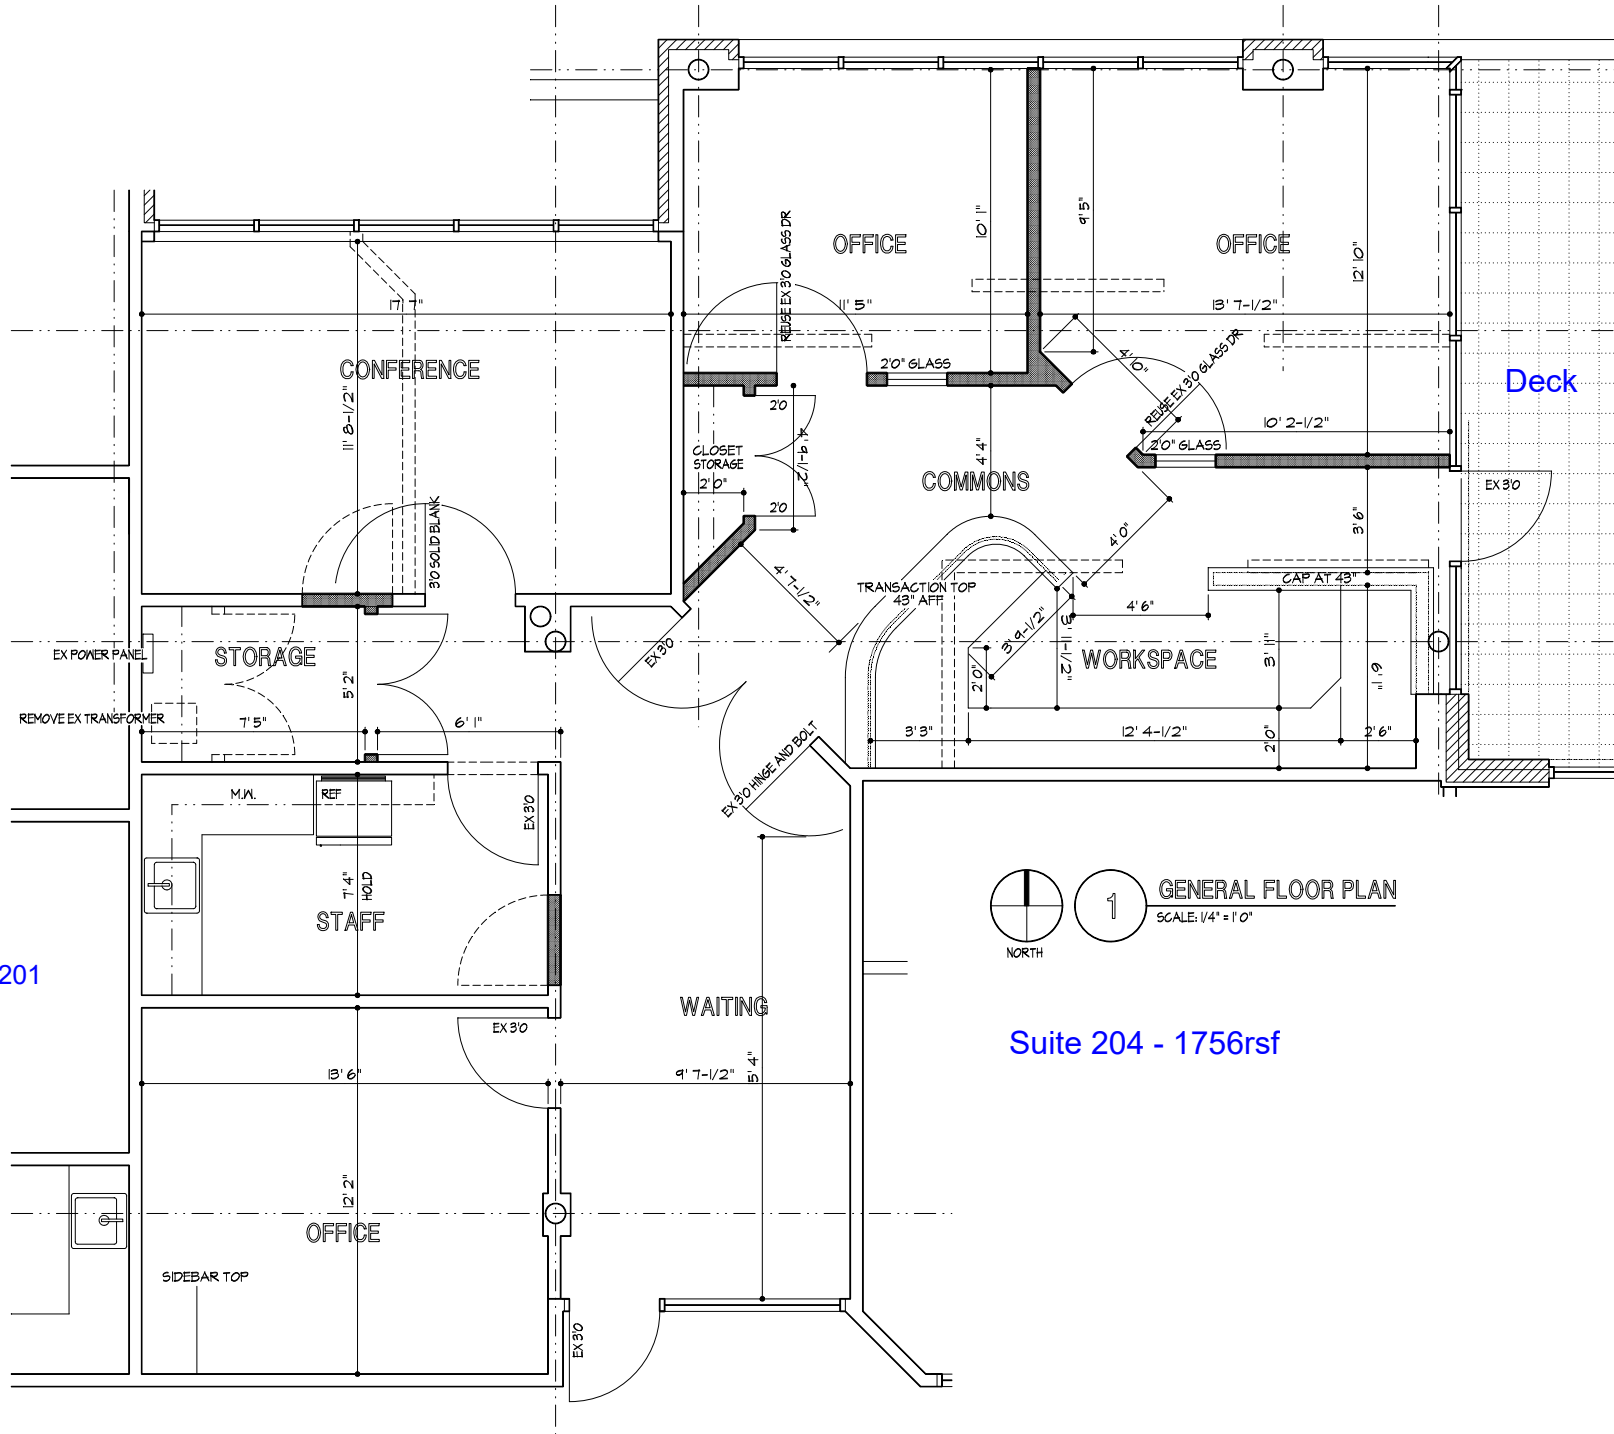

Suite 201

Suite 204 - 1756rsf

1 GENERAL FLOOR PLAN  
 SCALE: 1/4" = 1'0"

NORTH