



1 2 3 4 5 6 7 8 9 10 11 12 13 14 15


a  
b  
c  
d  
e  
f  
g  
h  
j  
k  
l

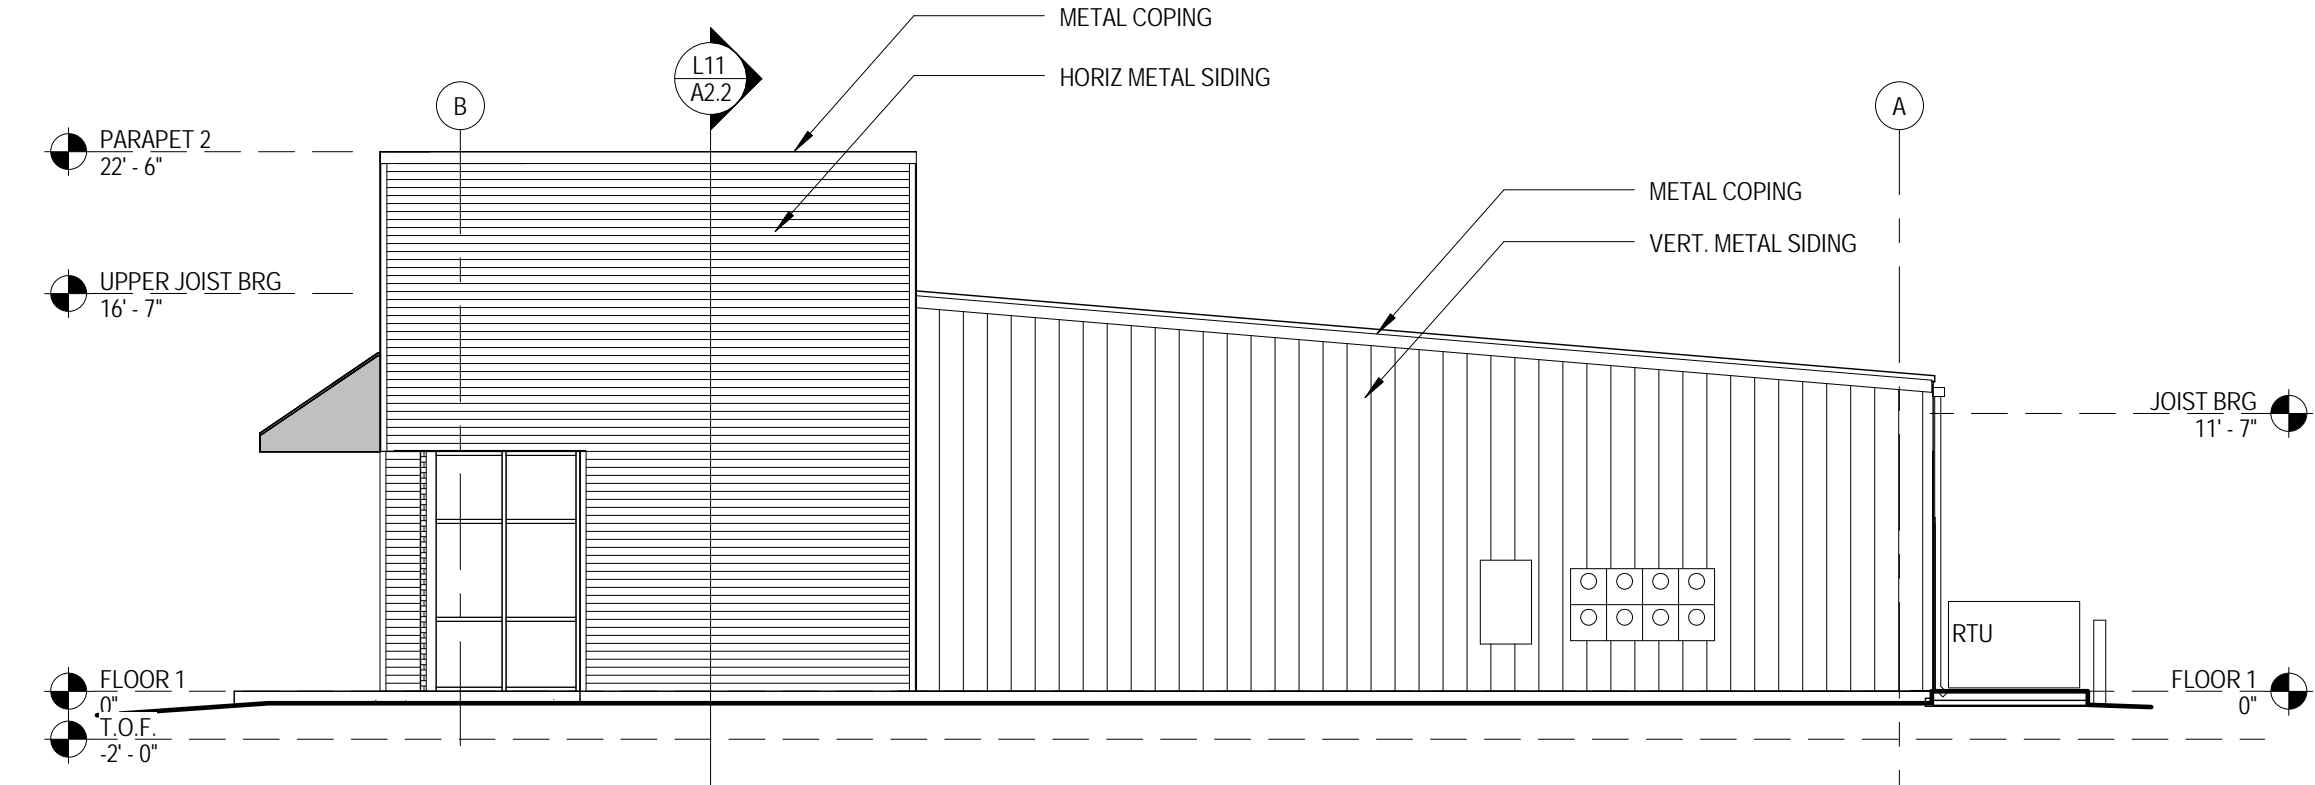


**E1** NORTH ELEVATION  
A2.1 1/8" = 1'-0"

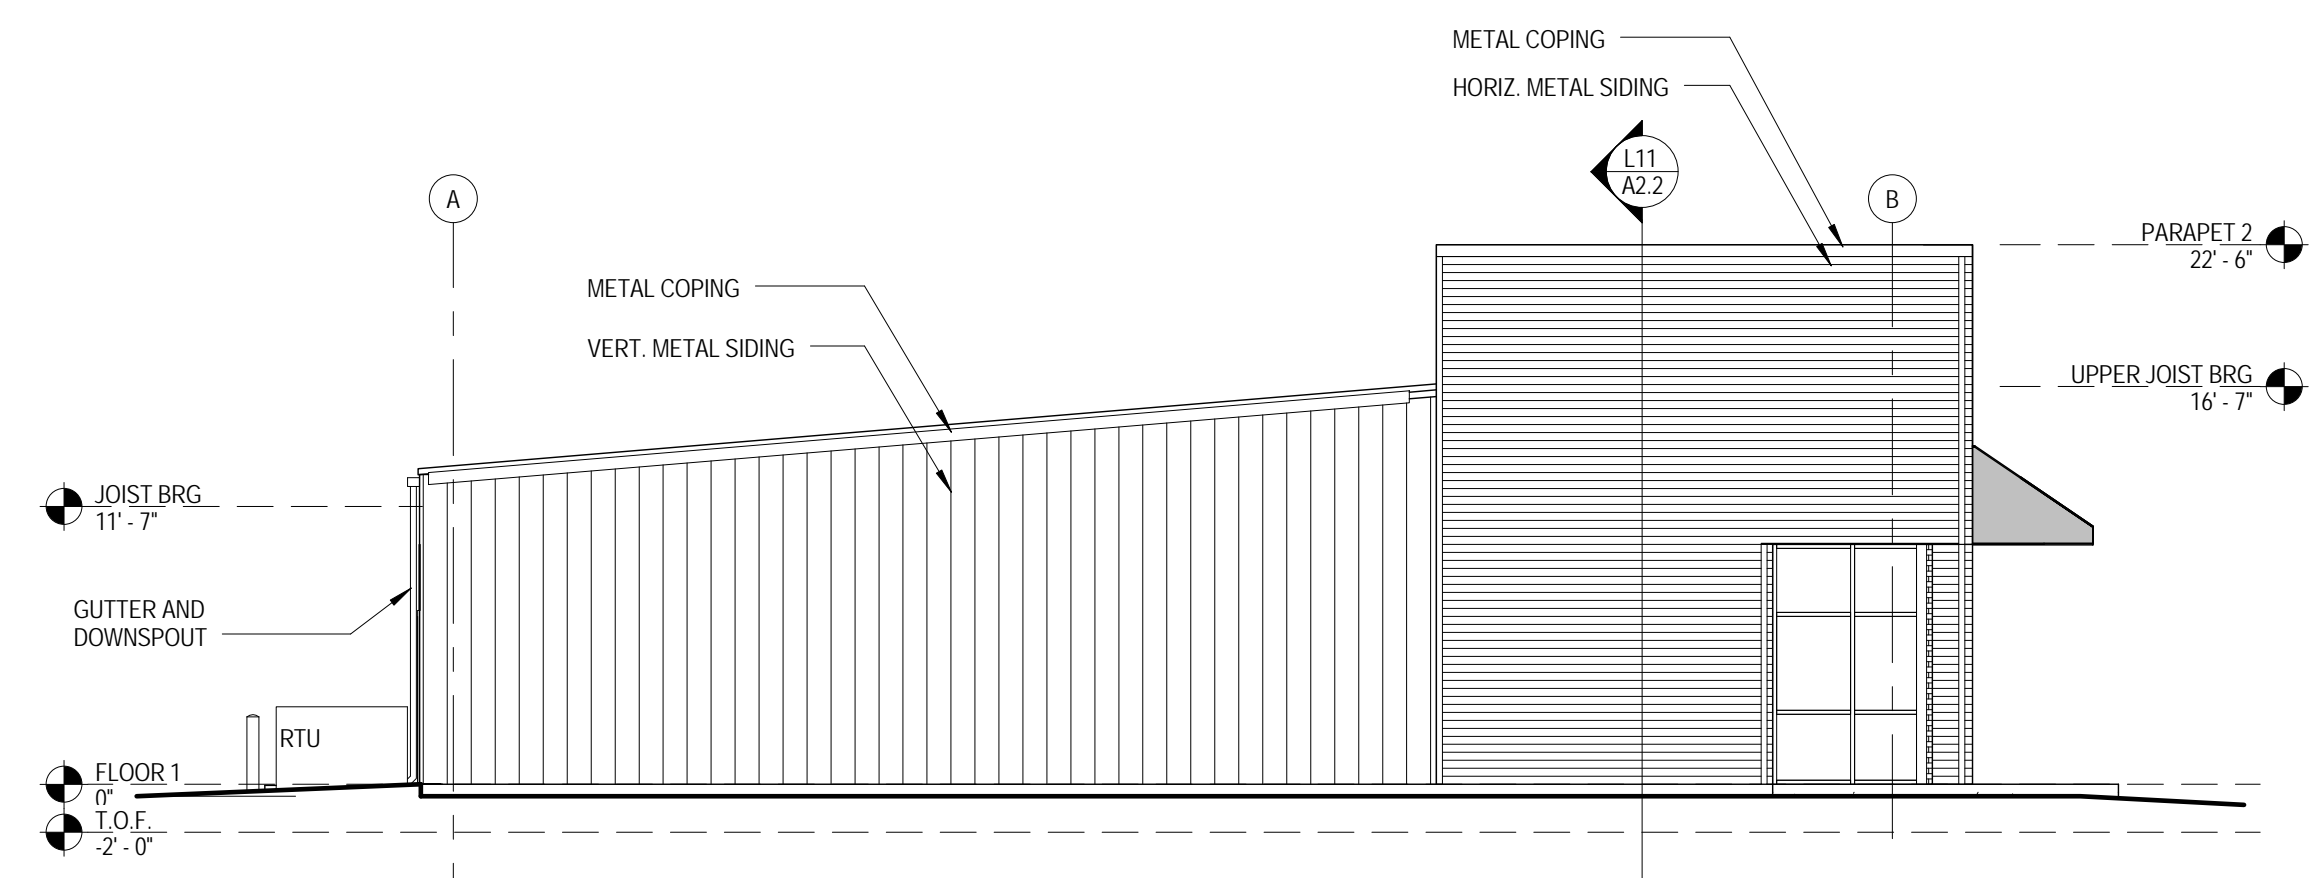

**E8** SOUTH ELEVATION  
A2.1 1/8" = 1'-0"

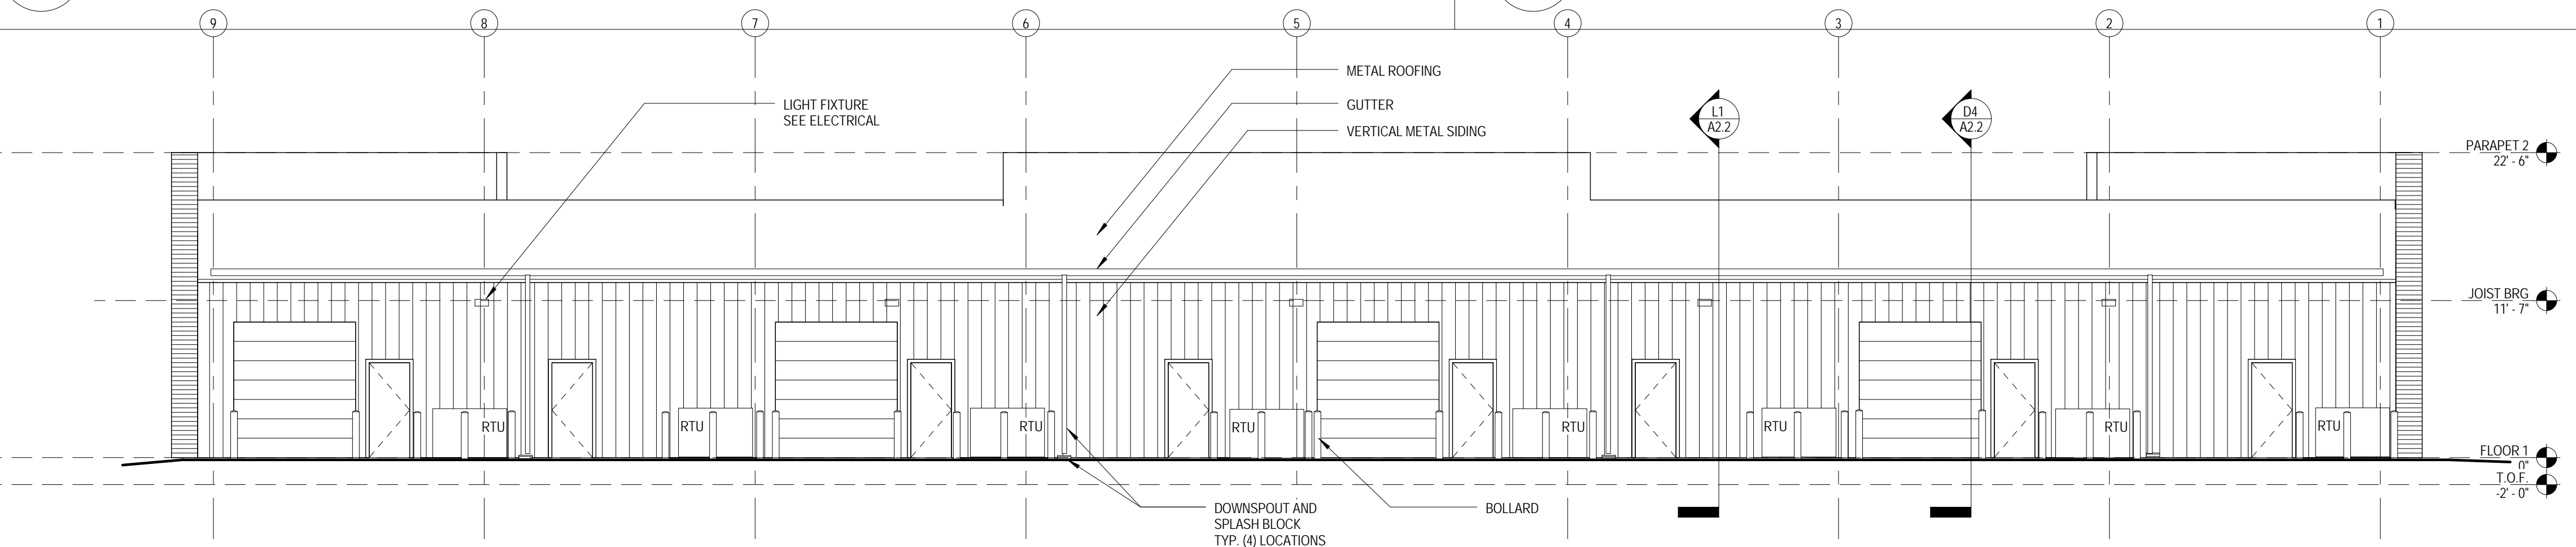

**H1** WEST ELEVATION  
A2.1 1/8" = 1'-0"

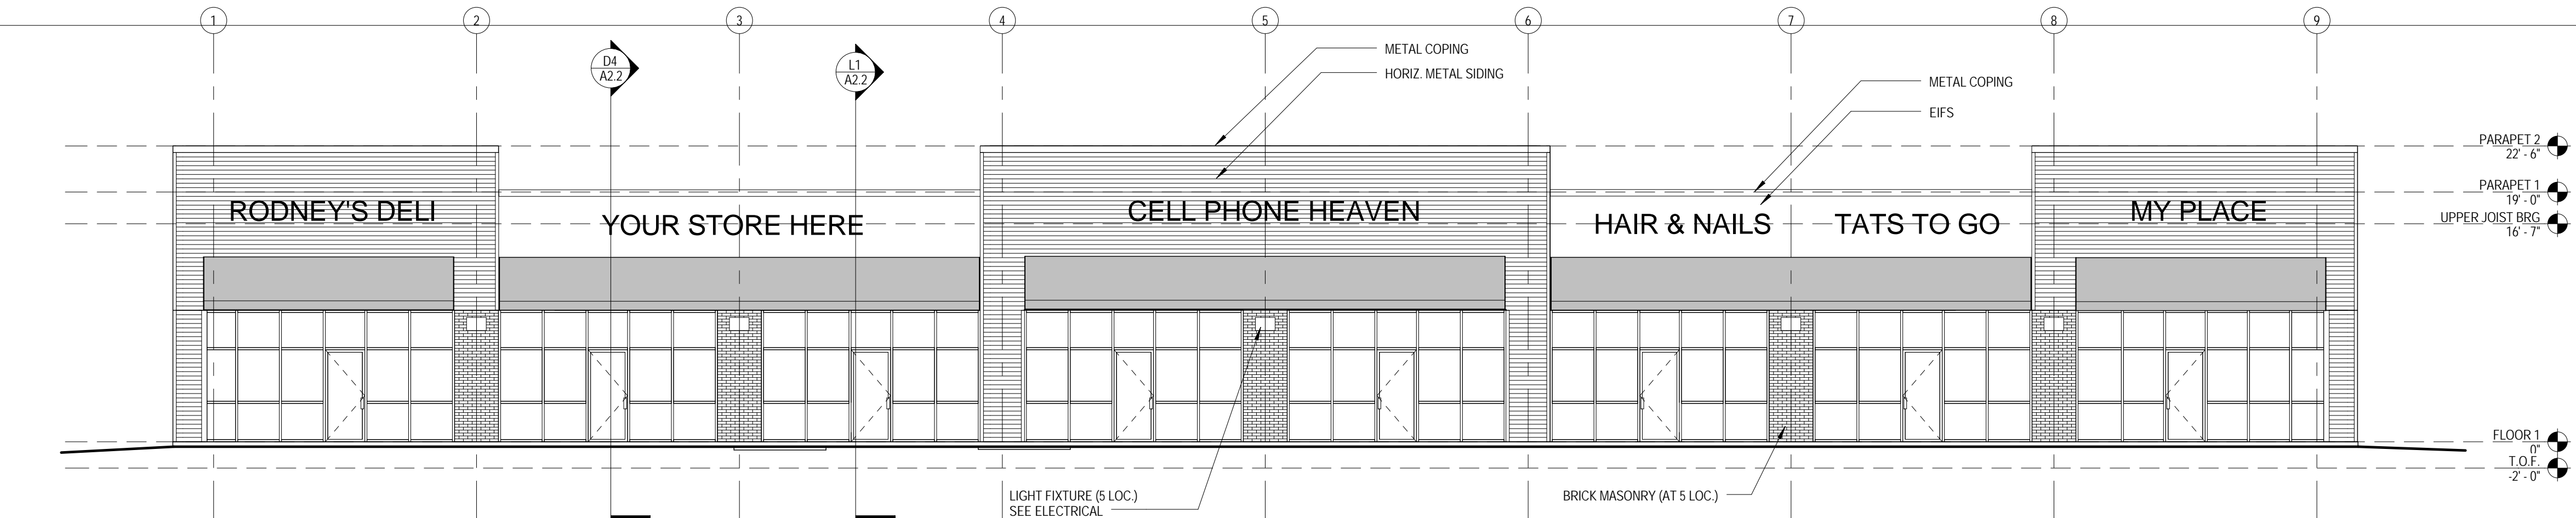

**L1** EAST ELEVATION  
A2.1 1/8" = 1'-0"

**EMERALD WATER PROPERTIES**  
**AURORA RETAIL CENTER**  
6521 CENTRAL AVENUE PIKE,  
KNOXVILLE, TENNESSEE  
37912

**EXTERIOR ELEVATIONS**

Issue	Issued by	Drawn by	Date
RFC	GMR	RWC	06/22/2017



A2.1