


2 OVERALL SECOND FLOOR PLAN  
 A201  
 SCALE 3/32" = 1'-0"

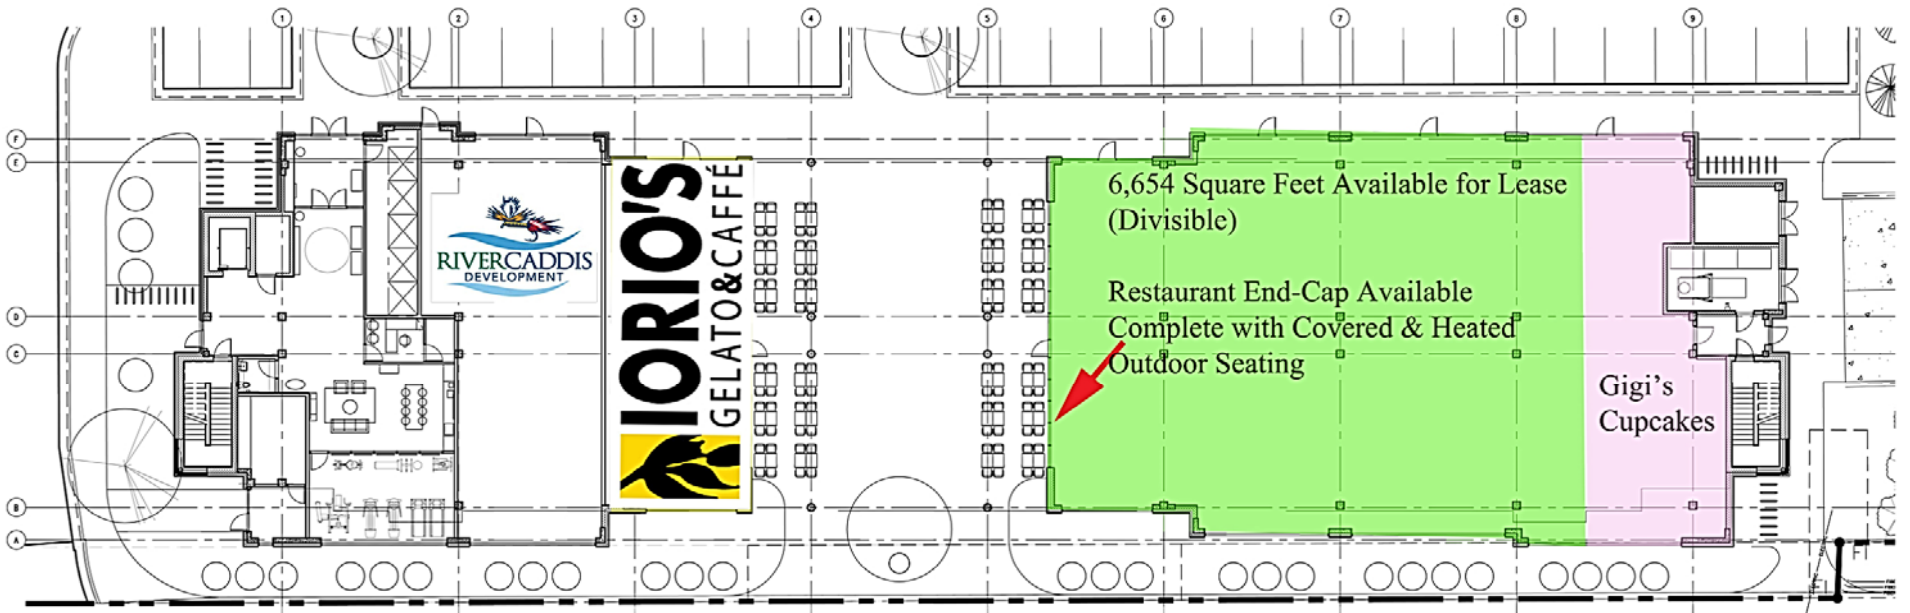

1 OVERALL FIRST FLOOR PLAN  
 A201  
 SCALE 3/32" = 1'-0"