


Jason Alix
architecture • design

603 703 2980

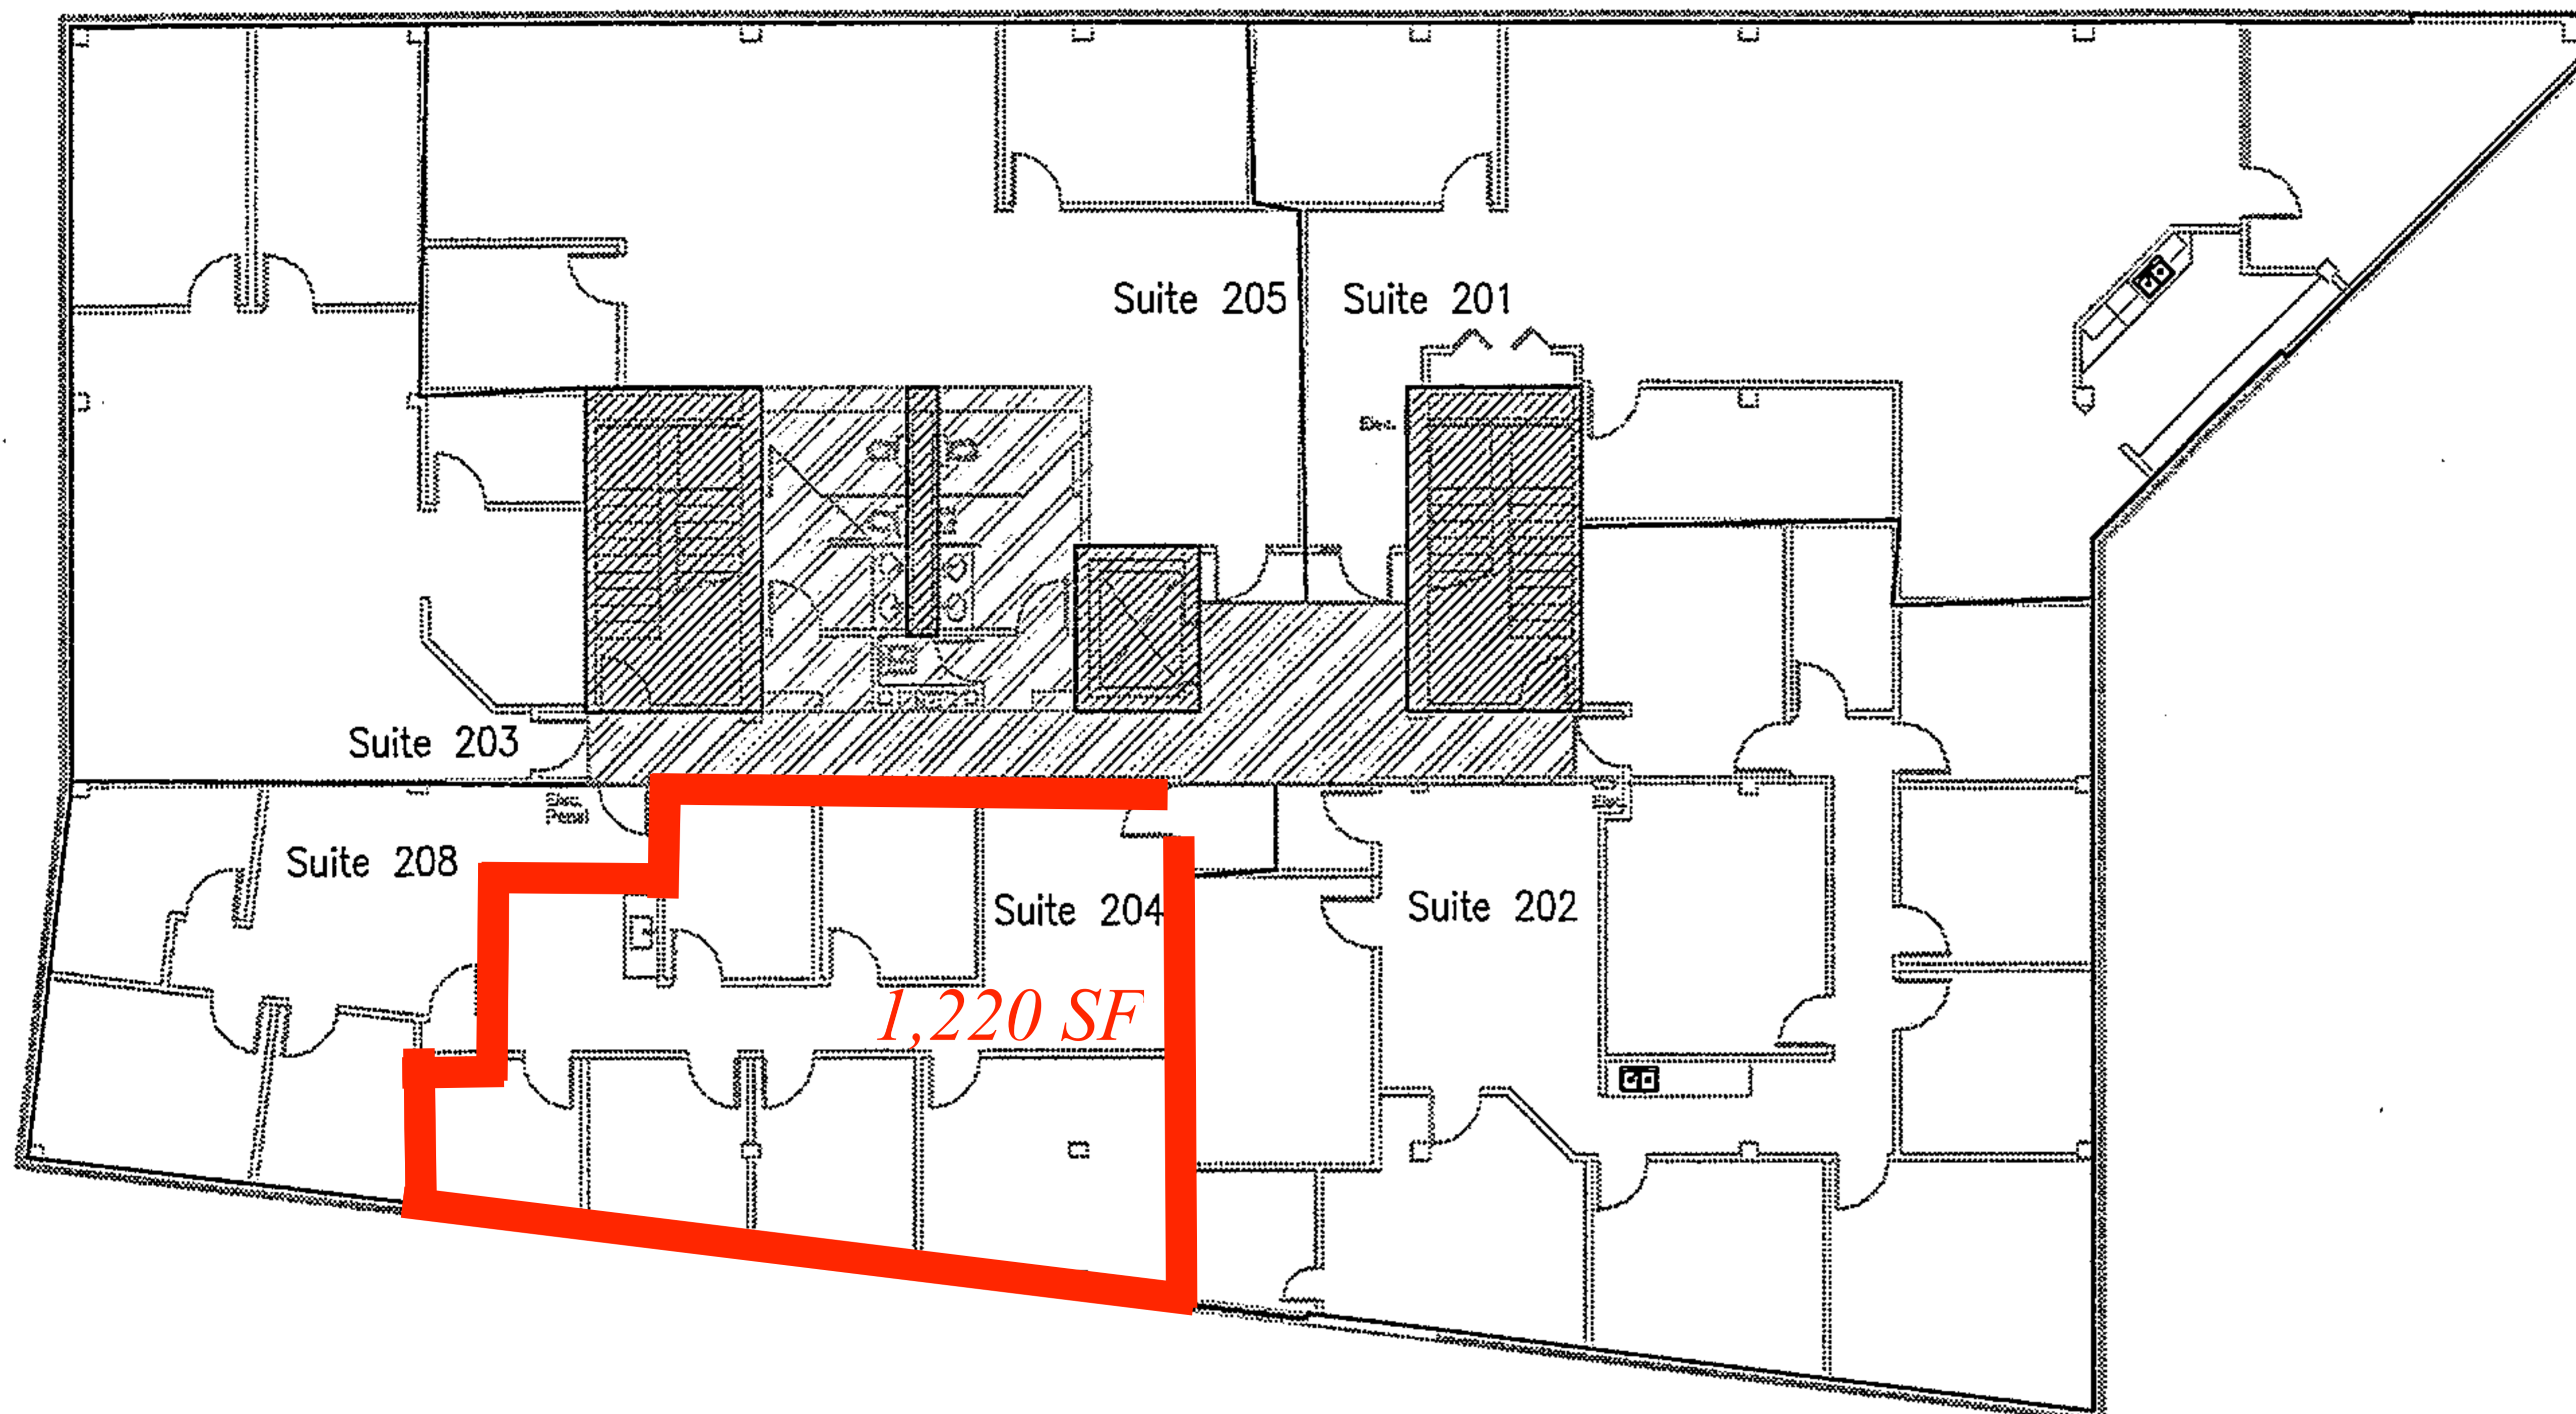

SECOND FLOOR TOTALS

INTERNAL GROSS AREA	9,741 sf
□ OCCUPANT AREA	8,540 sf
▨ MAJOR VERTICAL PENETRATIONS	513 sf
▩ BASE BUILDING CIRCULATION	339 sf
▧ SERVICE & AMMENITIES AREA	349 sf

547

Amherst Street
BOMA-B Areas Diagram

SECOND FLOOR PLAN

DATE: 5 / 14 / 15

SCALE: NONE

DRAWN BY: JWA