




← DRIVEWAY

SEE SHT. A-2
FOR THIS SECTION

SEE SHT. A-3
FOR THIS SECTION

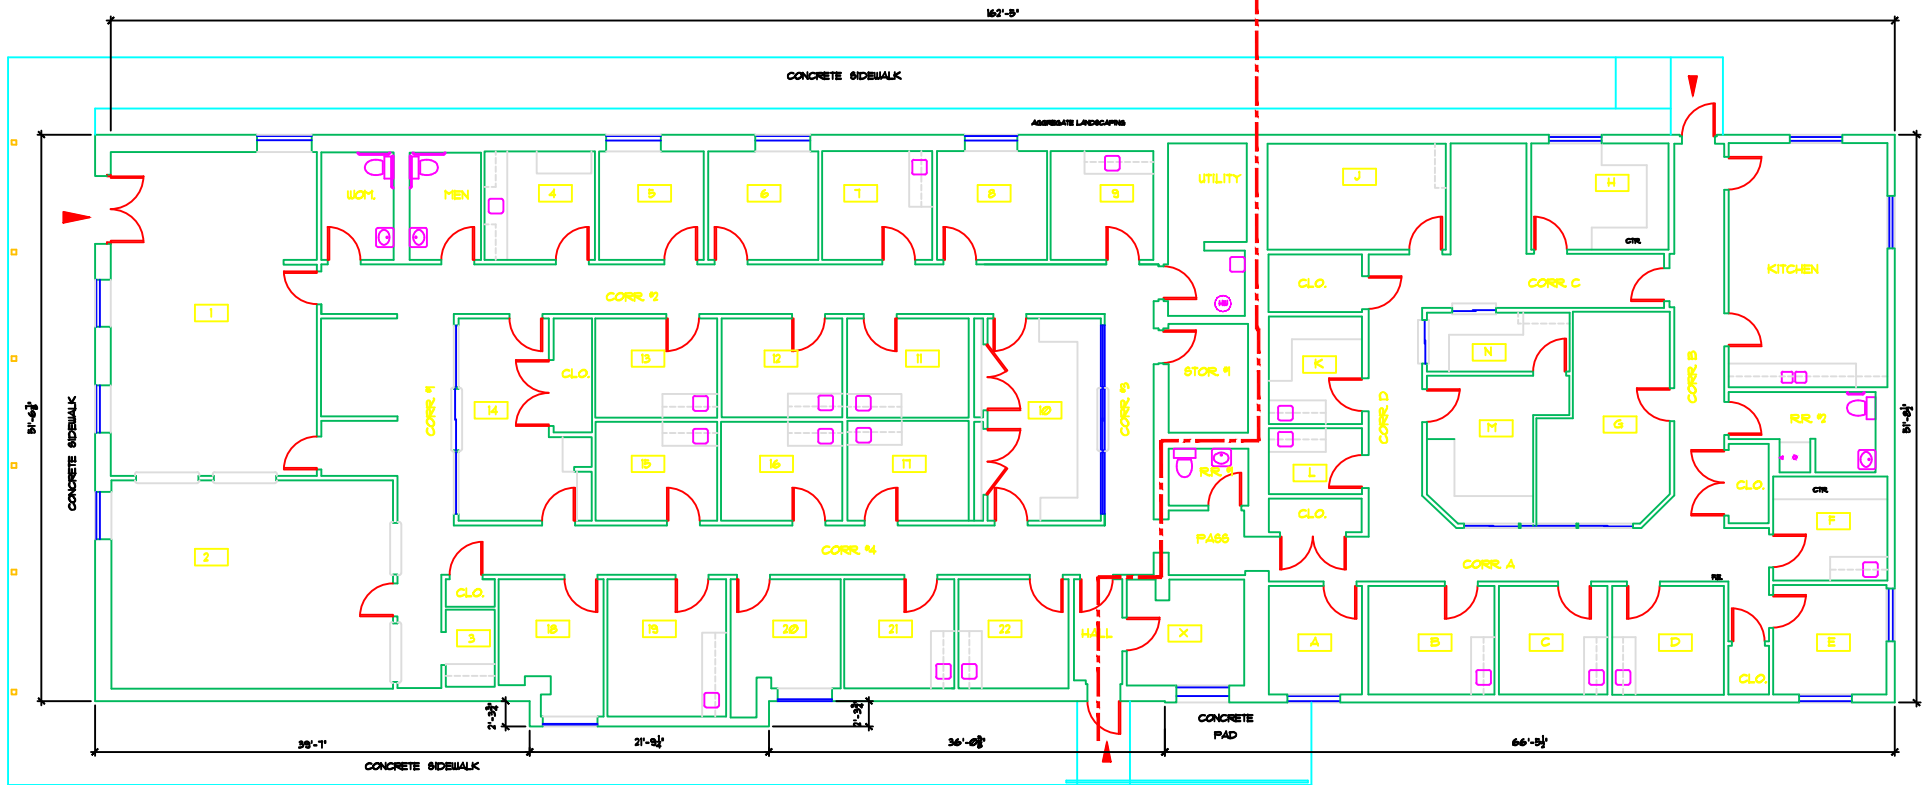

DRIVEWAY →

EXISTING FIRST FLOOR PLAN

SCALE:

8,510 SQ. FT.

3/16"=1'-0"

TITLE
**900 MEMORIAL DR.
 W. SPRINGFIELD, MA.
 EXISTING GROUND FLOOR PLAN**

**AMERICAN
 MEASURING
 SERVICE**
 P.O. BOX 8000
 SPRINGFIELD MASS
 Telephone 413 233-0200



DATE PLOTTED
A-1
 SHEET NO. 1-12-10b
 DRAWN BY
 CHECKED BY
 DATE
 10-SMALL