



LEGEND

EXISTING WALLS	NEW WALLS	LOW DEMO WALLS
NEW/RELOCATED DOOR	N/R	

ISSUE DATES



NO.	DATE	REVISION
1	11-03-2020	ISSUING REVIEW
2	12-01-2020	ISSUING REVIEW

GULF PLAZA  
16010 BARKERS POINT, HOUSTON, TX 77079  
SUITE 540

PROJECT:	907-GULF PLAZA
PLLOT SCALE:	1/8"=1'-0"
CHECKED BY:	WM
FILE NAME:	907-GULF PLAZA

SHEET TITLE  
SCHEMATIC DESIGN

SHEET NUMBER  
SD-1

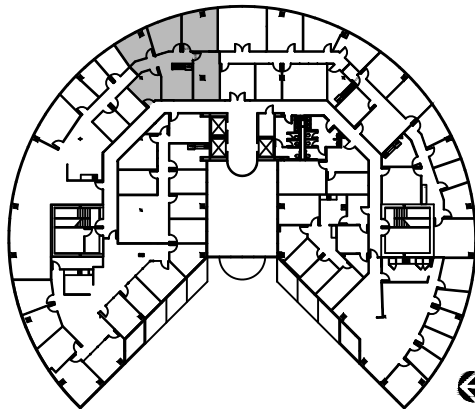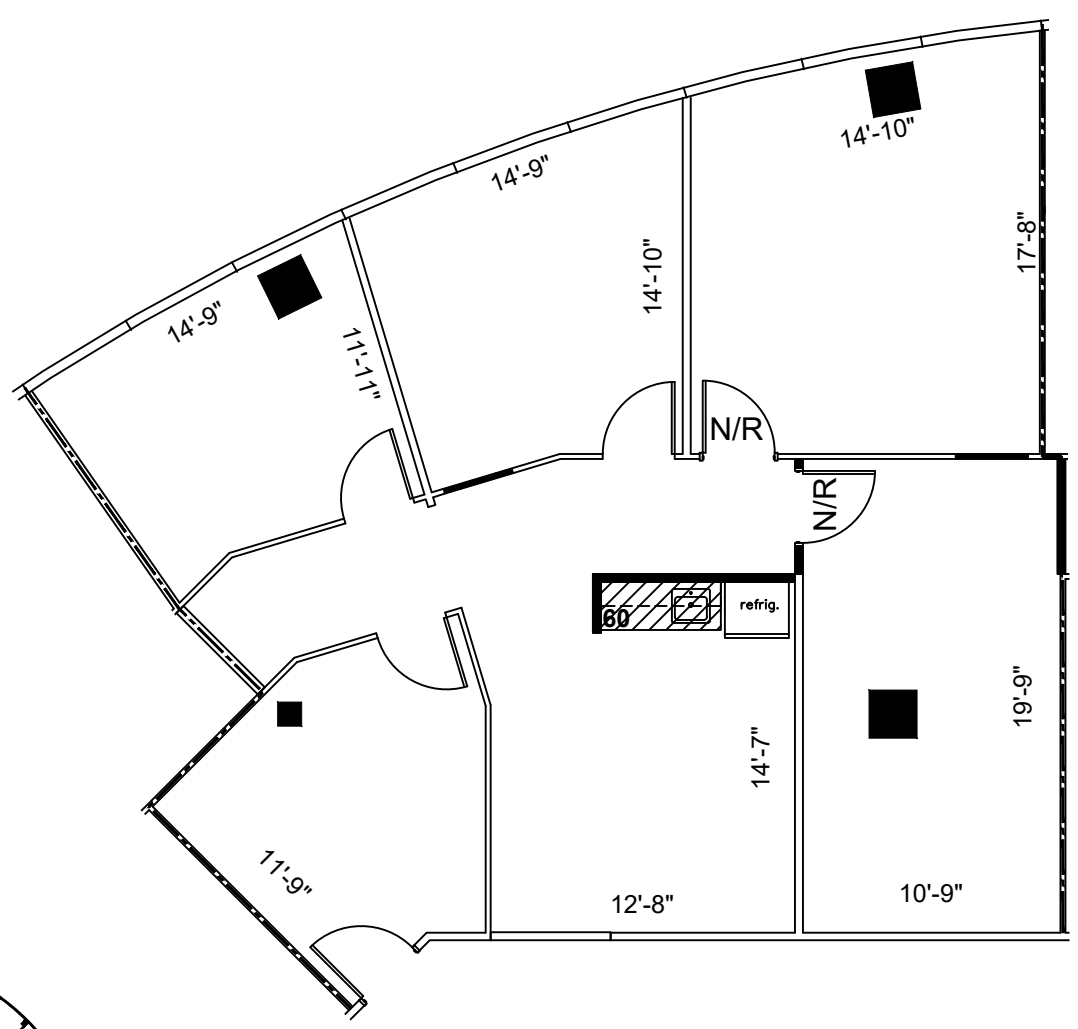

5th FLOOR  
KEY PLAN

**1** SUITE 540  
1,537 NRA  
FLOOR PLAN  
SCALE: 1/8"=1'-0"

FLOOR PLANS MAY NOT BE TO SCALE AND MAY NOT REFLECT EXISTING CONDITIONS AND SHALL NOT BE RELIED UPON AS SUCH THESE DRAWINGS ARE DESIGN INTENT AND ARE AN EXHIBIT TO THE LEASE