

PARTIAL FIRST FLOOR PLAN
SCALE: 1/32"=1'-0"

MARK	DESCRIPTION/REVISION	BY	DATE



ALL FEDERAL, STATE, SPECIFICATIONS AND INFORMATION APPEARING HEREIN IS PROVIDED AS AN INSTRUMENT OF SERVICE BY THE ARCHITECT, FURNISH THE PROPERTY AND CONTROL OF THE ARCHITECT AND IS INTENDED FOR USE ON THE PROJECT ONLY. NO PROVISION HEREIN SHALL BE REPRODUCED, MOVED, DISTRIBUTED OR EXCLUDED IN ANY MANNER WITHOUT THE PRIOR WRITTEN CONSENT OF THE ARCHITECT.
© 2020

STATE OF ILLINOIS
PROFESSIONAL DESIGN FIRM
LICENSE NO. 184-001880

ARCHITECTURE
ENGINEERING
PLANNING
INTERIOR DESIGN

smith/burgett architects inc.

1824 WEST MAIN STREET
PHONE: 237.287.8400

URBANA, ILLINOIS 62501
FAX: 237.287.8726

ala



HORIZON HOBBY WAREHOUSE
4105 FIELDSTONE ROAD
CHAMPAIGN, ILLINOIS

OVERALL WAREHOUSE PLAN

DRAWN	RJS
REVIEWED	GDB
DATE	6.9.20
SCALE	AS NOTED
PROJECT NO.	20.1460
SHEET	

A1.0

G:\Data\Drawings\20-1460 Horizon Hobby (SNOBEL, LLC) Warehouse\EXISTING SURVEY\A1.1_PARTIAL PLAN_1.dwg 6/9/2020 11:18 AM

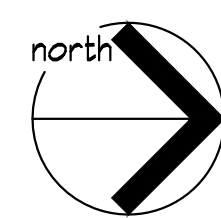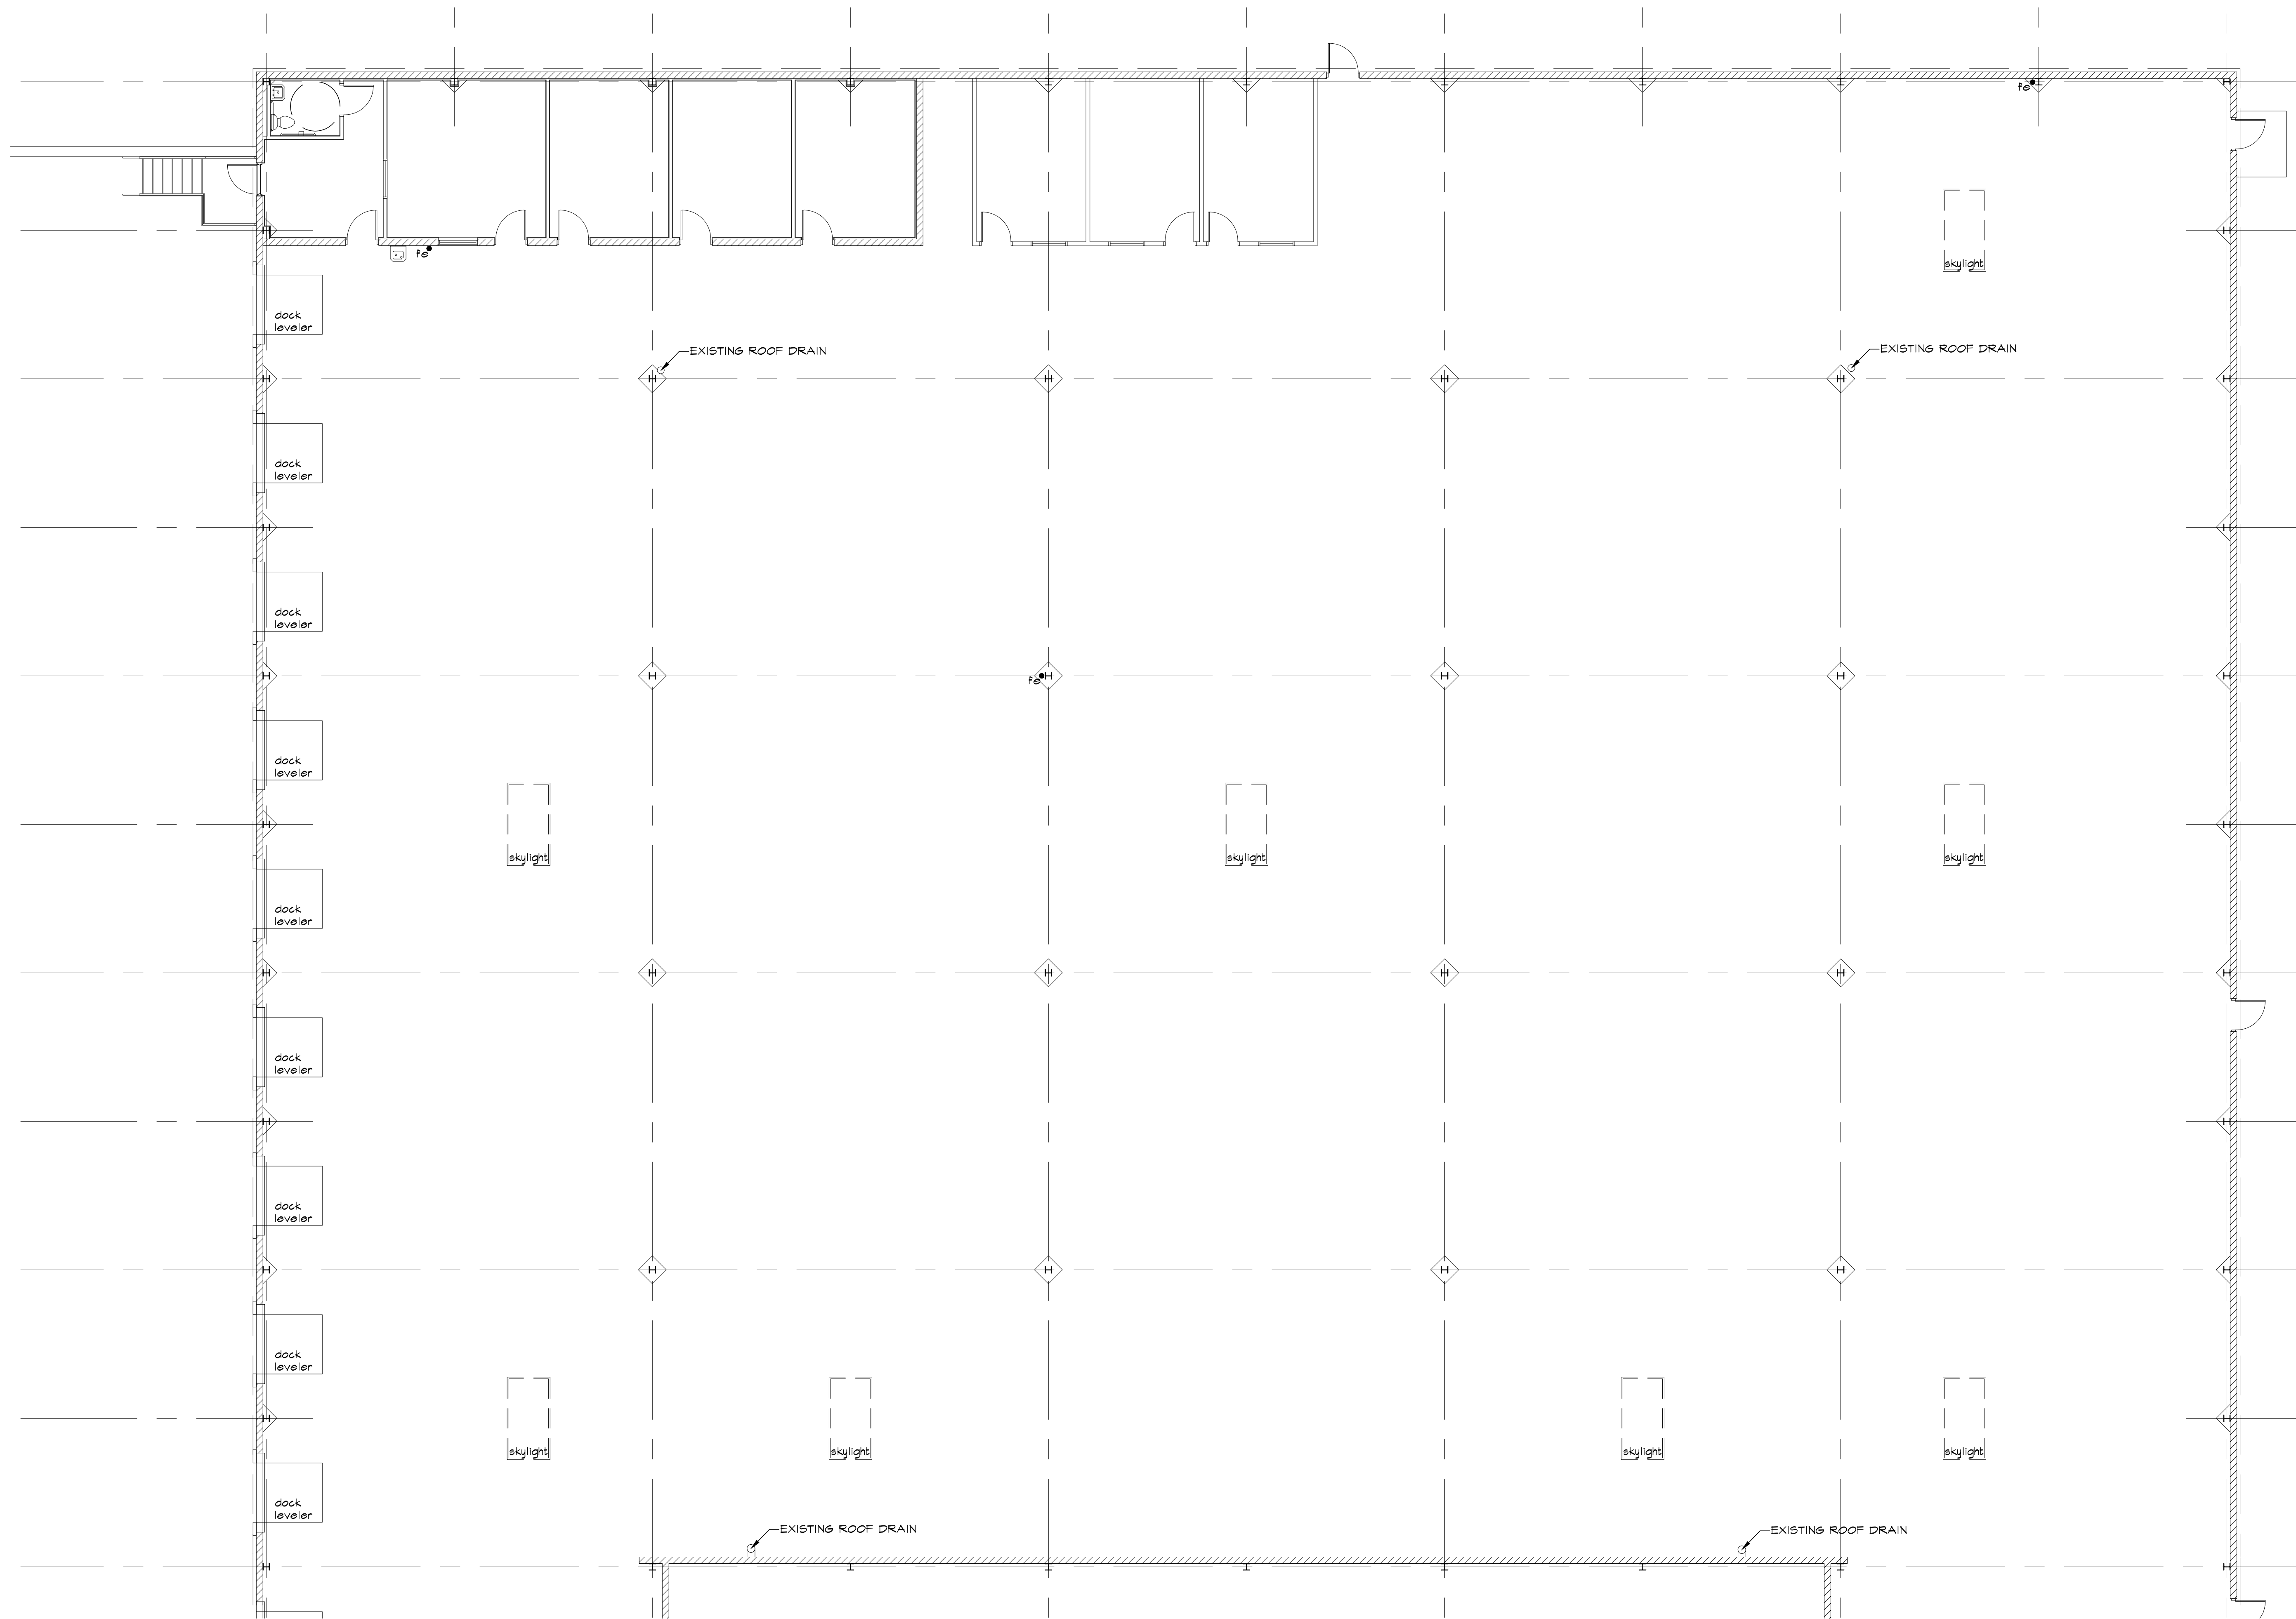


PARTIAL FIRST FLOOR PLAN

SCALE: 1/8"=1'-0"

● EXISTING FIRE EXTINGUISHER

MARK	DESCRIPTION/REVISION	BY	DATE

 

ALL FEDERAL, STATE, SPECIFICATIONS AND INFORMATION APPLICABLE HEREIN IS PROVIDED AS AN INSTRUMENT OF SERVICE BY THE ARCHITECT, FURNISHING THE PROPERTY AND CONTROLS OF THE ARCHITECT AND IS INTENDED FOR USE ON THE PROJECT ONLY. NO PROVISION HEREIN SHALL BE REPRODUCED, COPIED, DISTRIBUTED OR EXCLUDED IN ANY MANNER WITHOUT THE PRIOR WRITTEN CONSENT OF THE ARCHITECT. © 2020

STATE OF ILLINOIS
PROFESSIONAL DESIGN FIRM
LICENSE NO. 194-001890

ARCHITECTURE
ENGINEERING
PLANNING
INTERIOR DESIGN

smith/burgett architects inc.

1504 WEST MARK STREET
PHONE: 237.287.8400

URBANA, ILLINOIS 62501
FAX: 237.287.8726



HORIZON HOBBY WAREHOUSE
4105 FIELDSTONE ROAD
CHAMPAIGN, ILLINOIS

PARTIAL WAREHOUSE PLAN

DRAWN	RJS
REVIEWED	GDB
DATE	6.9.20
SCALE	AS NOTED
PROJECT NO.	20.1460
SHEET	

A1.1

G:\Data\drawings\20-1460 Horizon Hobby (SNOBEL, LLC) Warehouse\EXISTING SURVEY\A1.2_PARTIAL PLAN_2.dwg 6/9/2020 11:18 AM

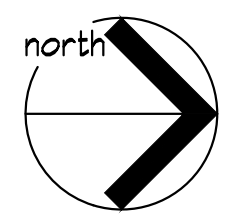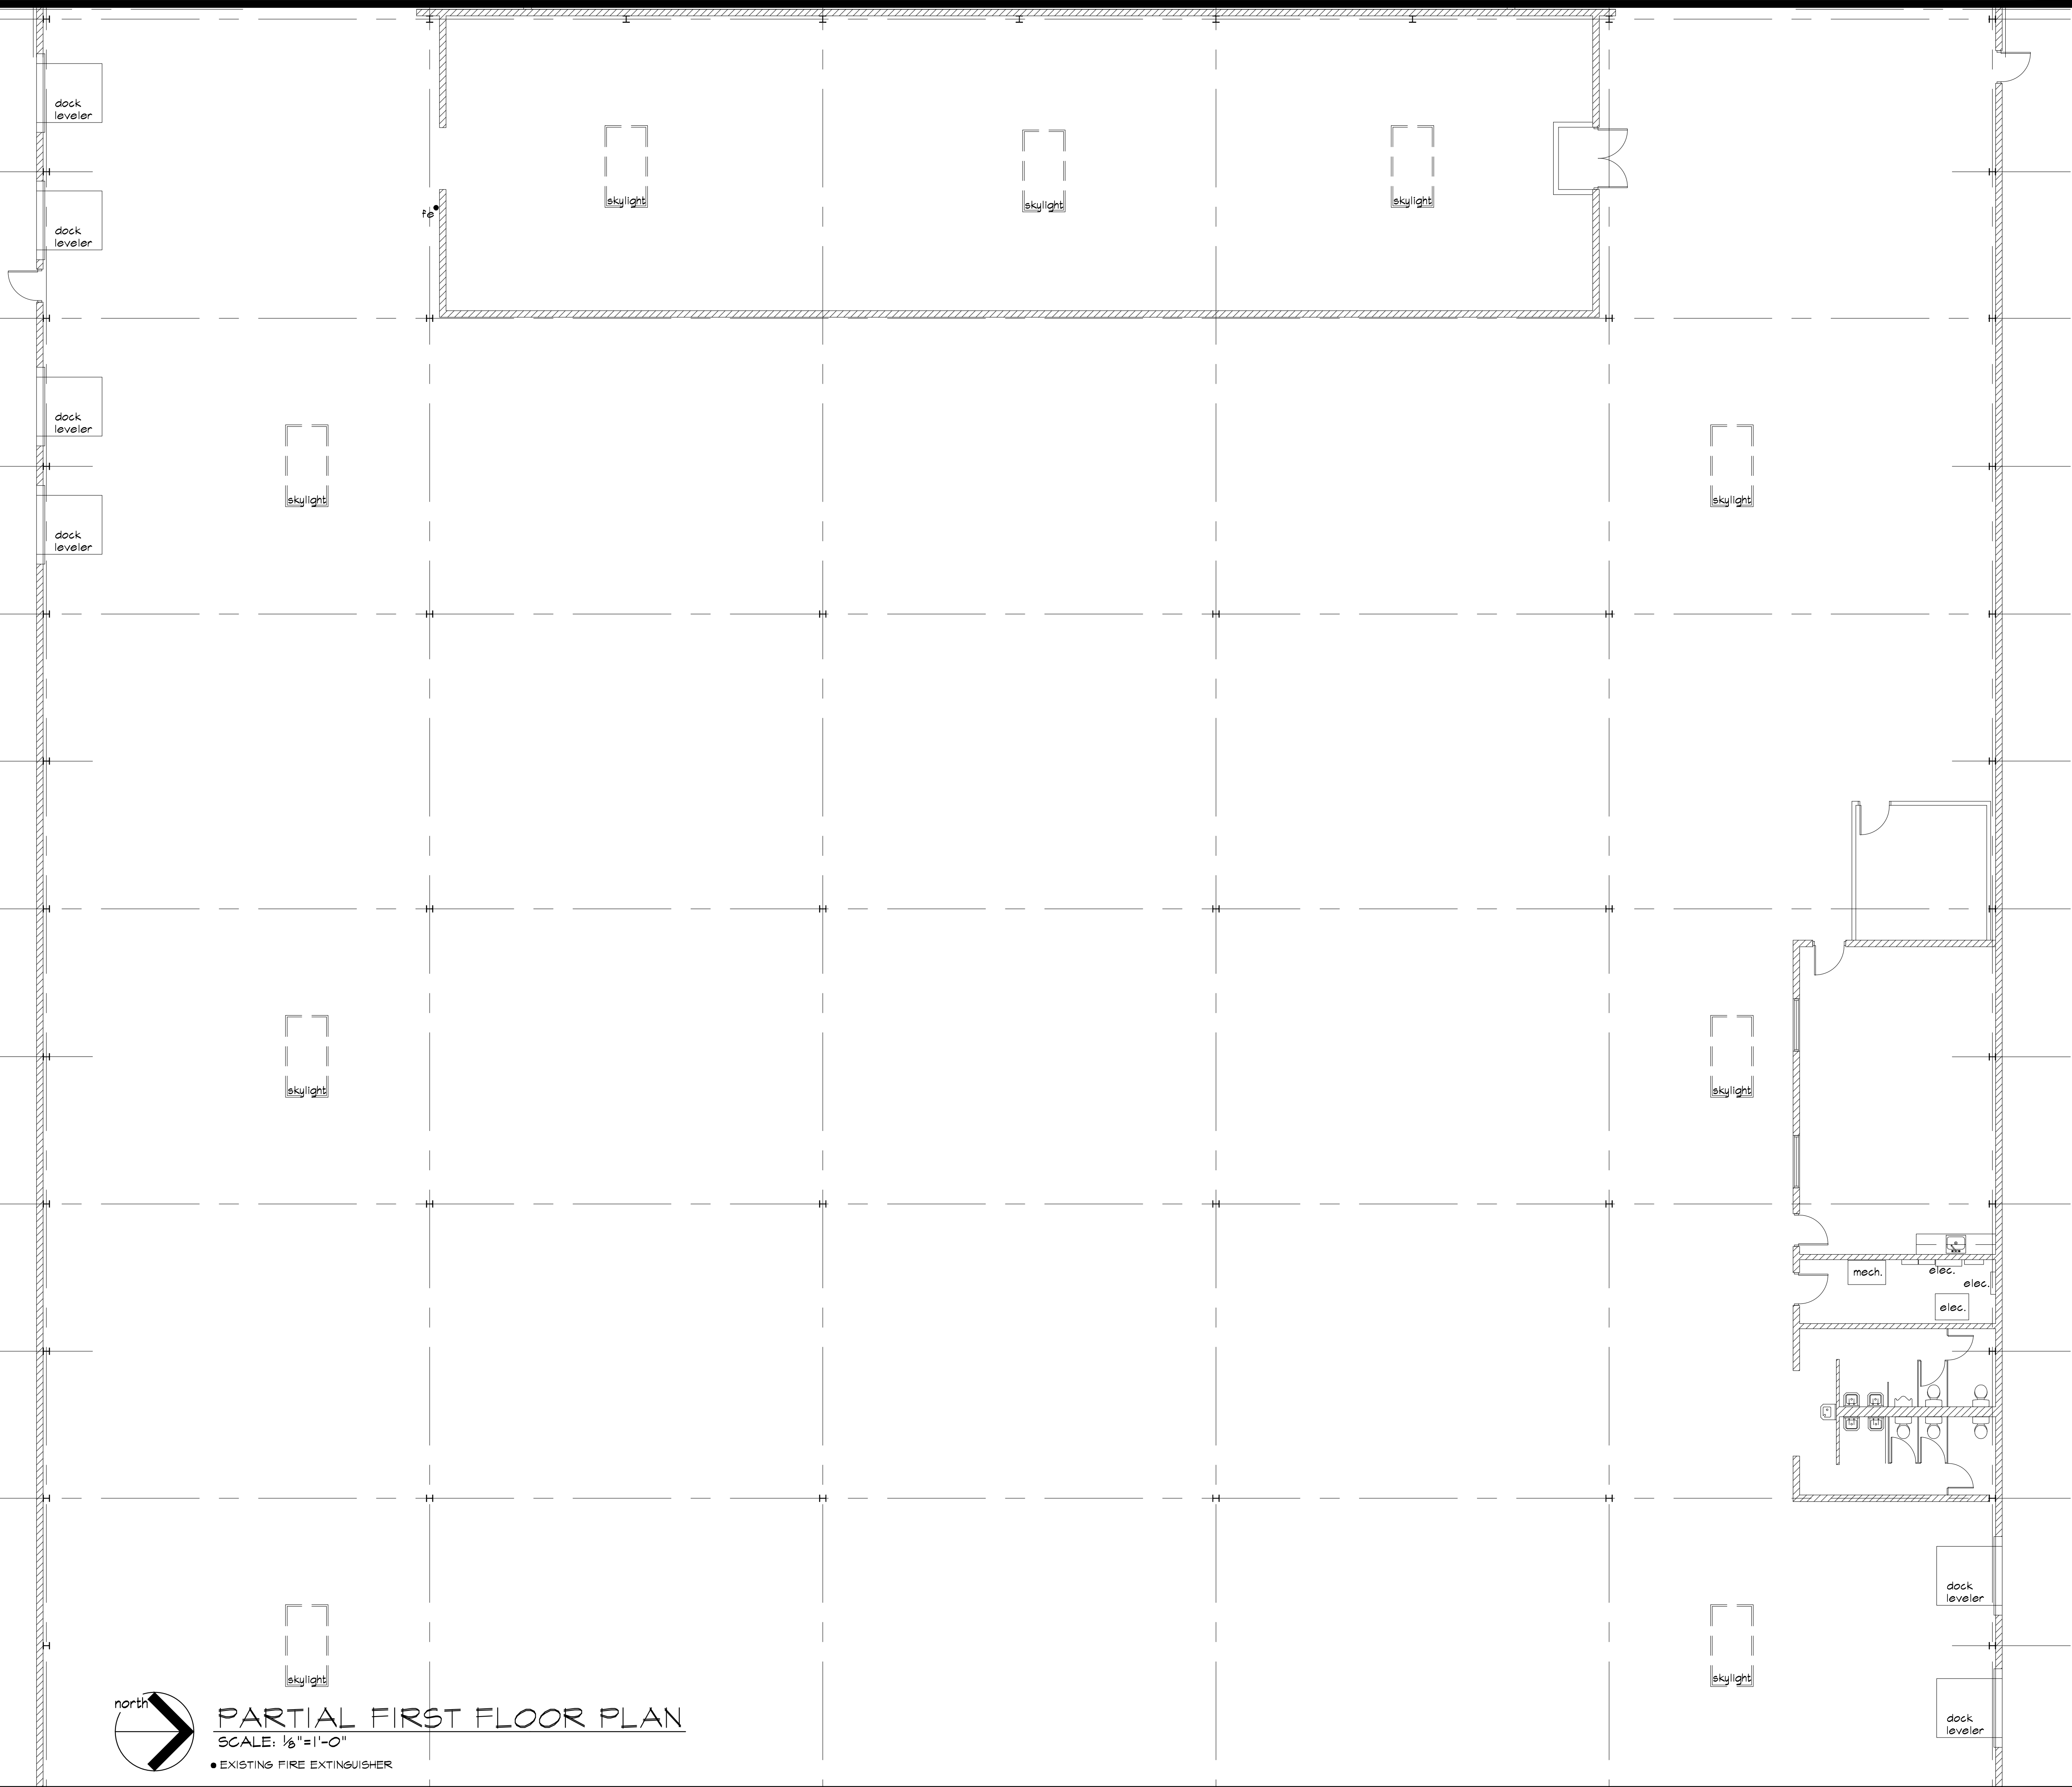

PARTIAL FIRST FLOOR PLAN

SCALE: 1/8"=1'-0"

● EXISTING FIRE EXTINGUISHER

MARK	DESCRIPTION/REVISION	BY	DATE



ALL FEDERAL, CHANGING SPECIFICATIONS AND INFORMATION APPEARING HEREIN IS PROVIDED AS AN INSTRUMENT OF SERVICE BY THE ARCHITECT, FURNISHING THE PROPERTY AND CONTROLS OF THE ARCHITECT AND IS INTENDED FOR USE ON THE PROJECT ONLY. NO REPRODUCTION HEREIN SHALL BE REPRODUCED, MOVED, DISTRIBUTED OR EXCLUDED IN ANY MANNER WITHOUT THE PRIOR WRITTEN CONSENT OF THE ARCHITECT.
© 2020

STATE OF ILLINOIS
PROFESSIONAL DESIGN FIRM
LICENSE NO. 194-001880

ARCHITECTURE
ENGINEERING
PLANNING
INTERIOR DESIGN

smith/burgert architects inc.

1554 WEST MARK STREET
PHONE: 237.287.8400

URBANA, ILLINOIS 62501
FAX: 237.287.8726

ala



HORIZON HOBBY WAREHOUSE
4105 FIELDSTONE ROAD
CHAMPAIGN, ILLINOIS

PARTIAL WAREHOUSE PLAN

DRAWN	RJS
REVIEWED	GDB
DATE	6.9.20
SCALE	AS NOTED
PROJECT NO.	20.1460
SHEET	

A1.2

G:\Data\drawings\20-1460 Horizon Hobby (SNOBEL, LLC) Warehouse\EXISTING SURVEY\A1.3_PARTIAL PLAN_3.dwg 6/9/2020 11:18 AM

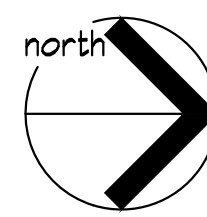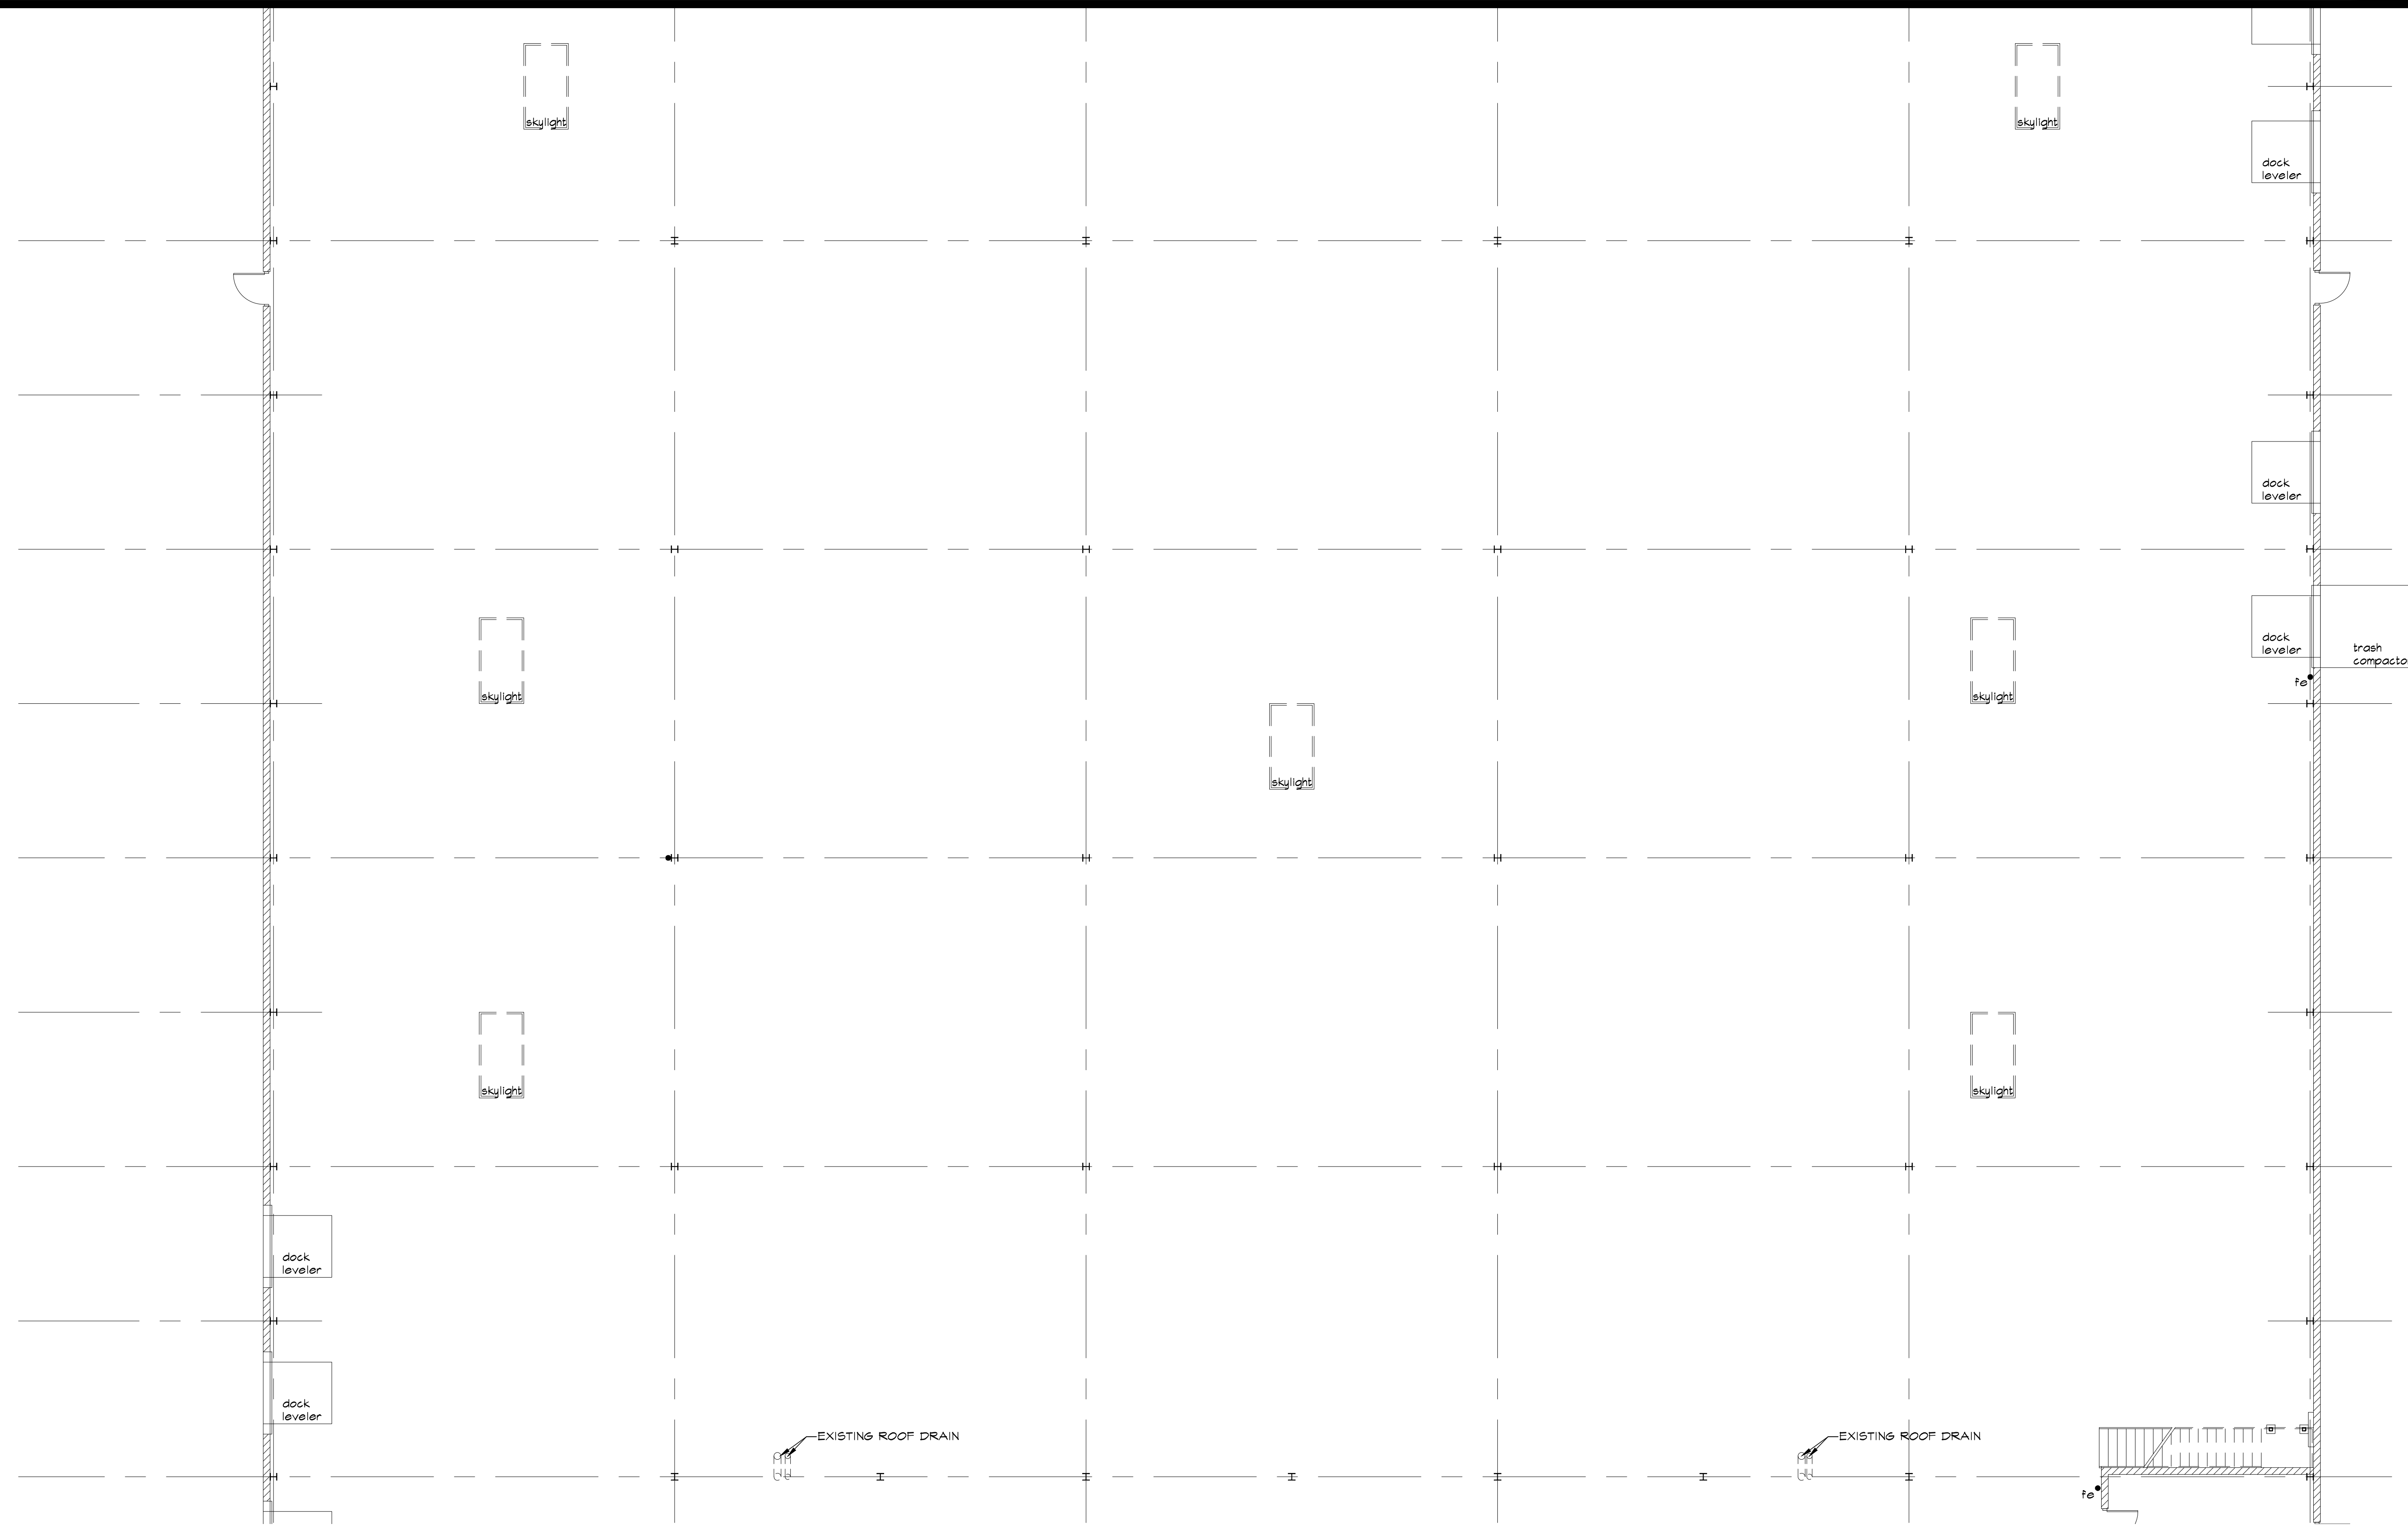


PARTIAL FIRST FLOOR PLAN

SCALE: 1/8"=1'-0"

● EXISTING FIRE EXTINGUISHER

MARK	DESCRIPTION/REVISION	BY	DATE

 

ALL IDEAS, CONCEPTS, SPECIFICATIONS AND INFORMATION APPEARING HEREIN IS PROVIDED AS AN INSTRUMENT OF SERVICE BY THE ARCHITECT. FEASIBILITY, THE PROPERTY AND CONTENTS OF THE ARCHITECT AND IS INTENDED FOR USE ON THE PROJECT ONLY. NO REPRODUCTION SHALL BE REPRODUCED, MOVED, DISTRIBUTED OR ENCLOSED IN ANY MANNER WITHOUT THE PRIOR WRITTEN CONSENT OF THE ARCHITECT.
© 2020

STATE OF ILLINOIS
PROFESSIONAL DESIGN FIRM
LICENSE NO. 194-001880

ARCHITECTURE
ENGINEERING
PLANNING
INTERIOR DESIGN

smith/burgett architects inc.

1504 WEST MARK STREET
PHONE: 237.287.8400

URBANA, ILLINOIS 62501
FAX: 237.287.8726

ala



HORIZON HOBBY WAREHOUSE
4105 FIELDSTONE ROAD
CHAMPAIGN, ILLINOIS

PARTIAL WAREHOUSE PLAN

DRAWN	RJS
REVIEWED	GDB
DATE	6.9.20
SCALE	AS NOTED
PROJECT NO.	20.1460
SHEET	

A1.3

G:\Data\Drawings\20-1460 Horizon Hobby (SNOBEL, LLC) Warehouse\EXISTING SURVEY\A1.4_PARTIAL PLAN_4.dwg 6/9/2020 11:18 AM

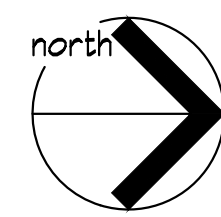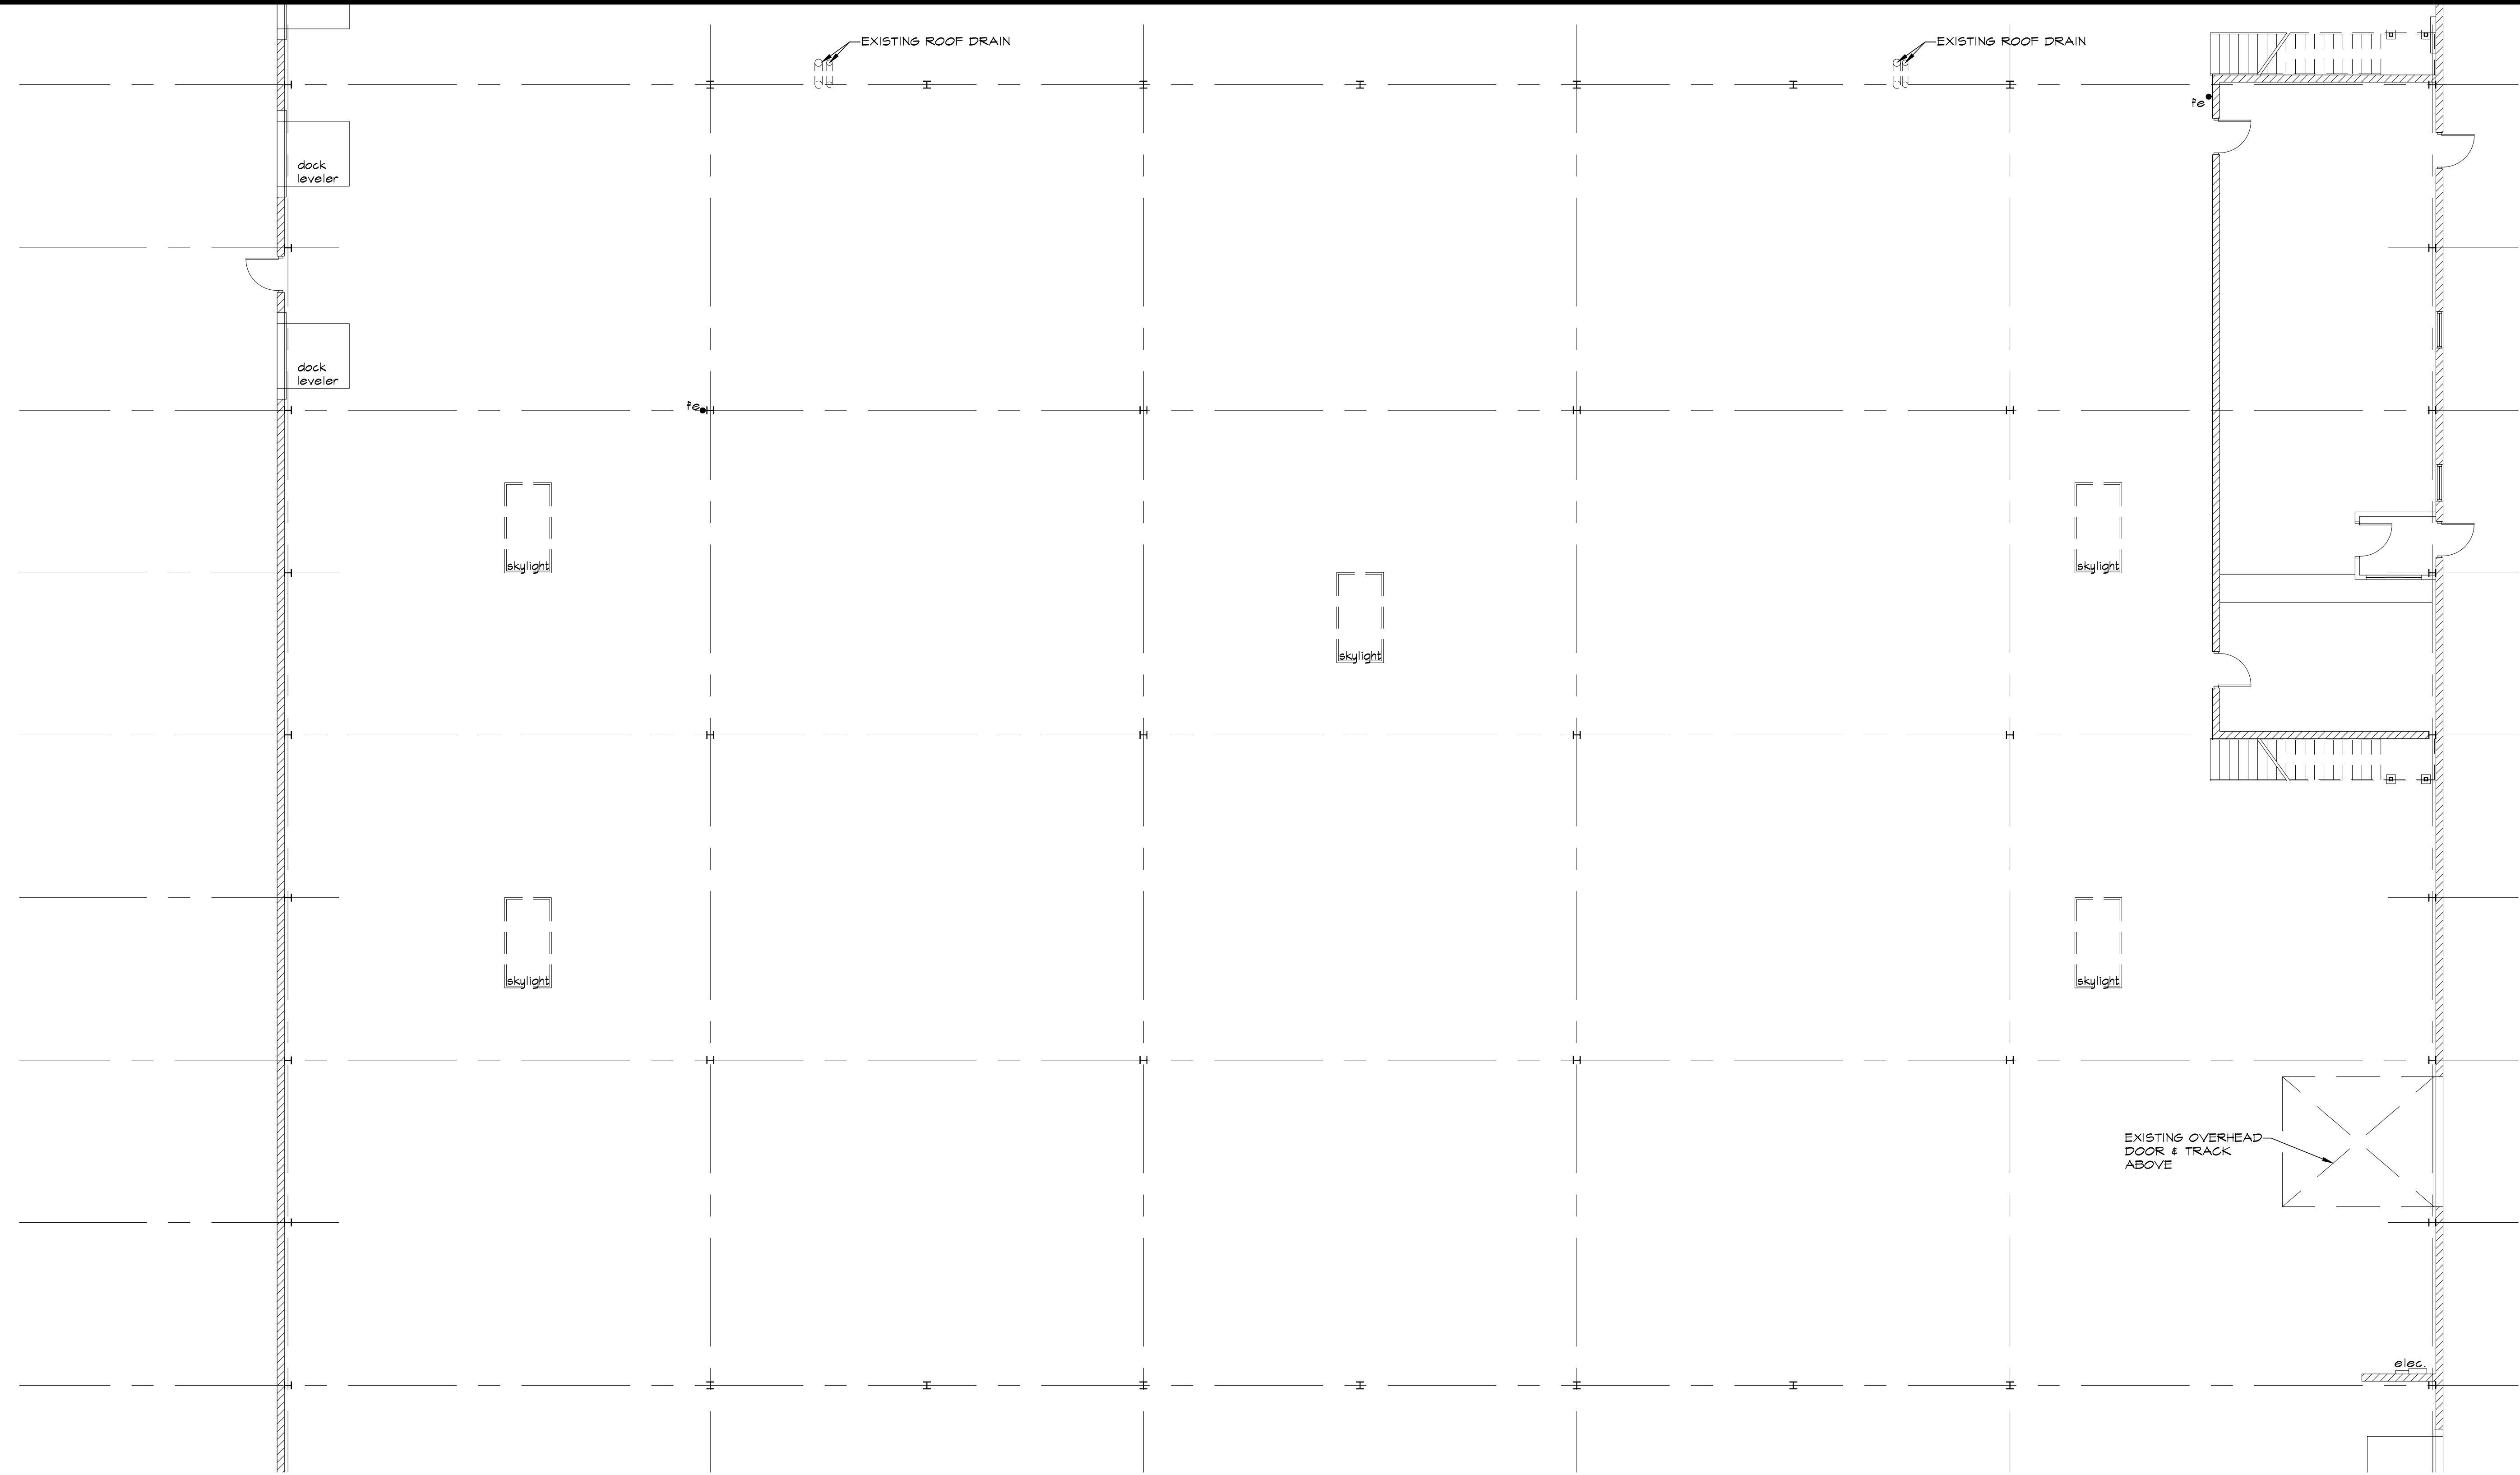

PARTIAL FIRST FLOOR PLAN

SCALE: 1/8"=1'-0"

● EXISTING FIRE EXTINGUISHER

MARK	DESCRIPTION/REVISION	BY	DATE



ALL FEDERAL, STATE, SPECIFICATIONS AND INFORMATION APPEARING HEREIN IS PROVIDED AS AN INSTRUMENT OF SERVICE BY THE ARCHITECT, FOR THE PROPERTY AND CONFINED TO THE PROJECT AND IS INTENDED FOR USE ON THE PROJECT ONLY. NO REPRODUCTION SHALL BE REPRODUCED, MODIFIED, DISTRIBUTED OR ENCLOSED IN ANY MANNER WITHOUT THE PRIOR WRITTEN CONSENT OF THE ARCHITECT. © 2020

STATE OF ILLINOIS
PROFESSIONAL DESIGN FIRM
LICENSE NO. 194-001880

ARCHITECTURE
ENGINEERING
PLANNING
INTERIOR DESIGN

smith/burgert architects inc.

1054 WEST MAIN STREET
PHONE: 237.287.8400

URBANA, ILLINOIS 62501
FAX: 237.287.8726

ala



HORIZON HOBBY WAREHOUSE
4105 FIELDSTONE ROAD
CHAMPAIGN, ILLINOIS

PARTIAL WAREHOUSE PLAN

DRAWN	RJS
REVIEWED	GDB
DATE	6.9.20
SCALE	AS NOTED
PROJECT NO.	20.1460
SHEET	

A1.4

G:\Data\Drawings\20-1460 Horizon Hobby (SNOBEL, LLC) Warehouse\EXISTING SURVEY\A1.5_PARTIAL_PLAN_5.dwg 6/9/2020 11:18 AM

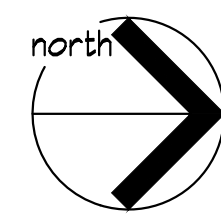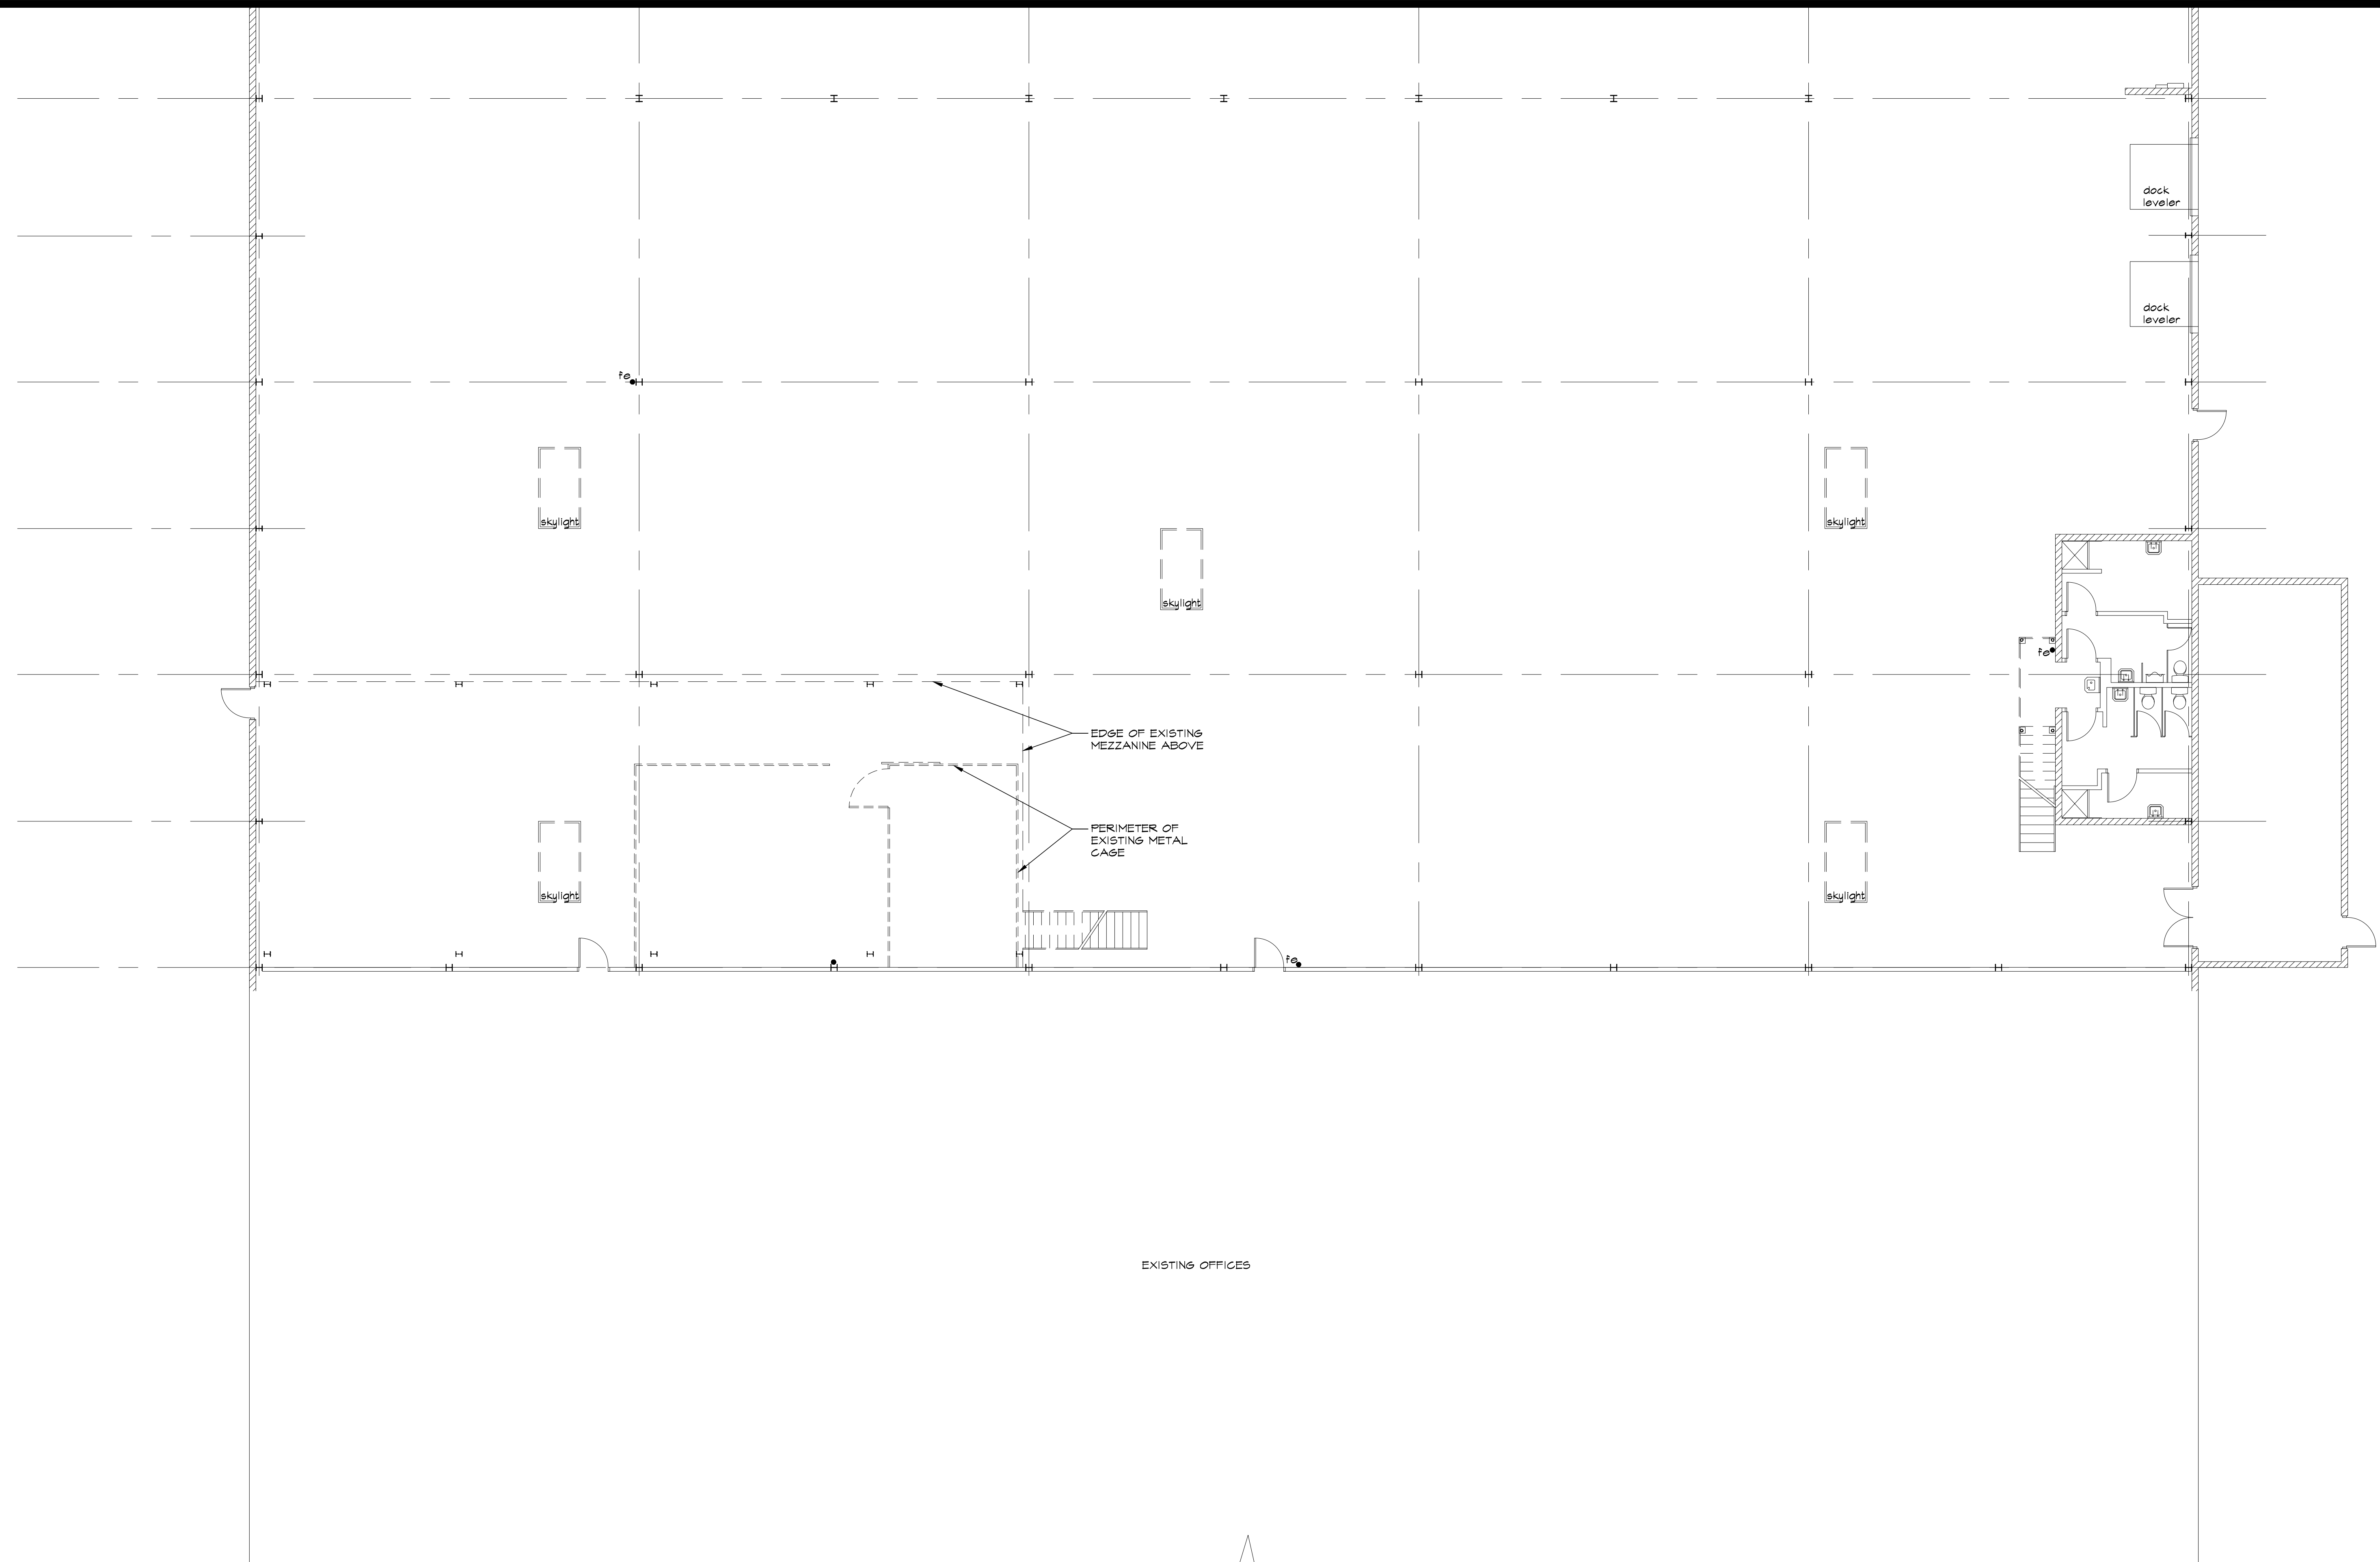


PARTIAL FIRST FLOOR PLAN

SCALE: 1/8"=1'-0"

● EXISTING FIRE EXTINGUISHER

MARK	DESCRIPTION/REVISION	BY	DATE

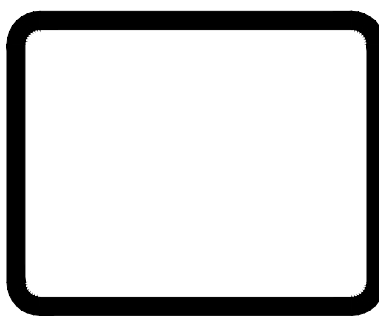

ALL FEDERAL, CHANGING SPECIFICATIONS AND INFORMATION APPEARING HEREIN IS PROVIDED AS AN INSTRUMENT OF SERVICE BY THE ARCHITECT, FURNISHING THE PROPERTY AND CONTROLS OF THE ARCHITECT AND IS INTENDED FOR USE ON THE PROJECT ONLY. NO REPRODUCTION SHALL BE MADE, REPRODUCED, MODIFIED, DISTRIBUTED OR ENCLOSED IN ANY MANNER WITHOUT THE PRIOR WRITTEN CONSENT OF THE ARCHITECT. © 2020

STATE OF ILLINOIS
PROFESSIONAL DESIGN FIRM
LICENSE NO. 194-001890

AIA

smith/burgert architects inc.
ARCHITECTURE
ENGINEERING
PLANNING
INTERIOR DESIGN

1054 WEST MAIN STREET
CHAMPAIGN, ILLINOIS 61820
PHONE: 231.237.2400
URBANA, ILLINOIS 61801
FAX: 231.237.0700

HORIZON HOBBY WAREHOUSE
4105 FIELDSTONE ROAD
CHAMPAIGN, ILLINOIS

PARTIAL WAREHOUSE PLAN

DRAWN	RJS
REVIEWED	GDB
DATE	6.9.20
SCALE	AS NOTED
PROJECT NO.	20.1460
SHEET	

A1.5