


**Demolition Plan**  
Scale: 1/8" = 1' - 0"

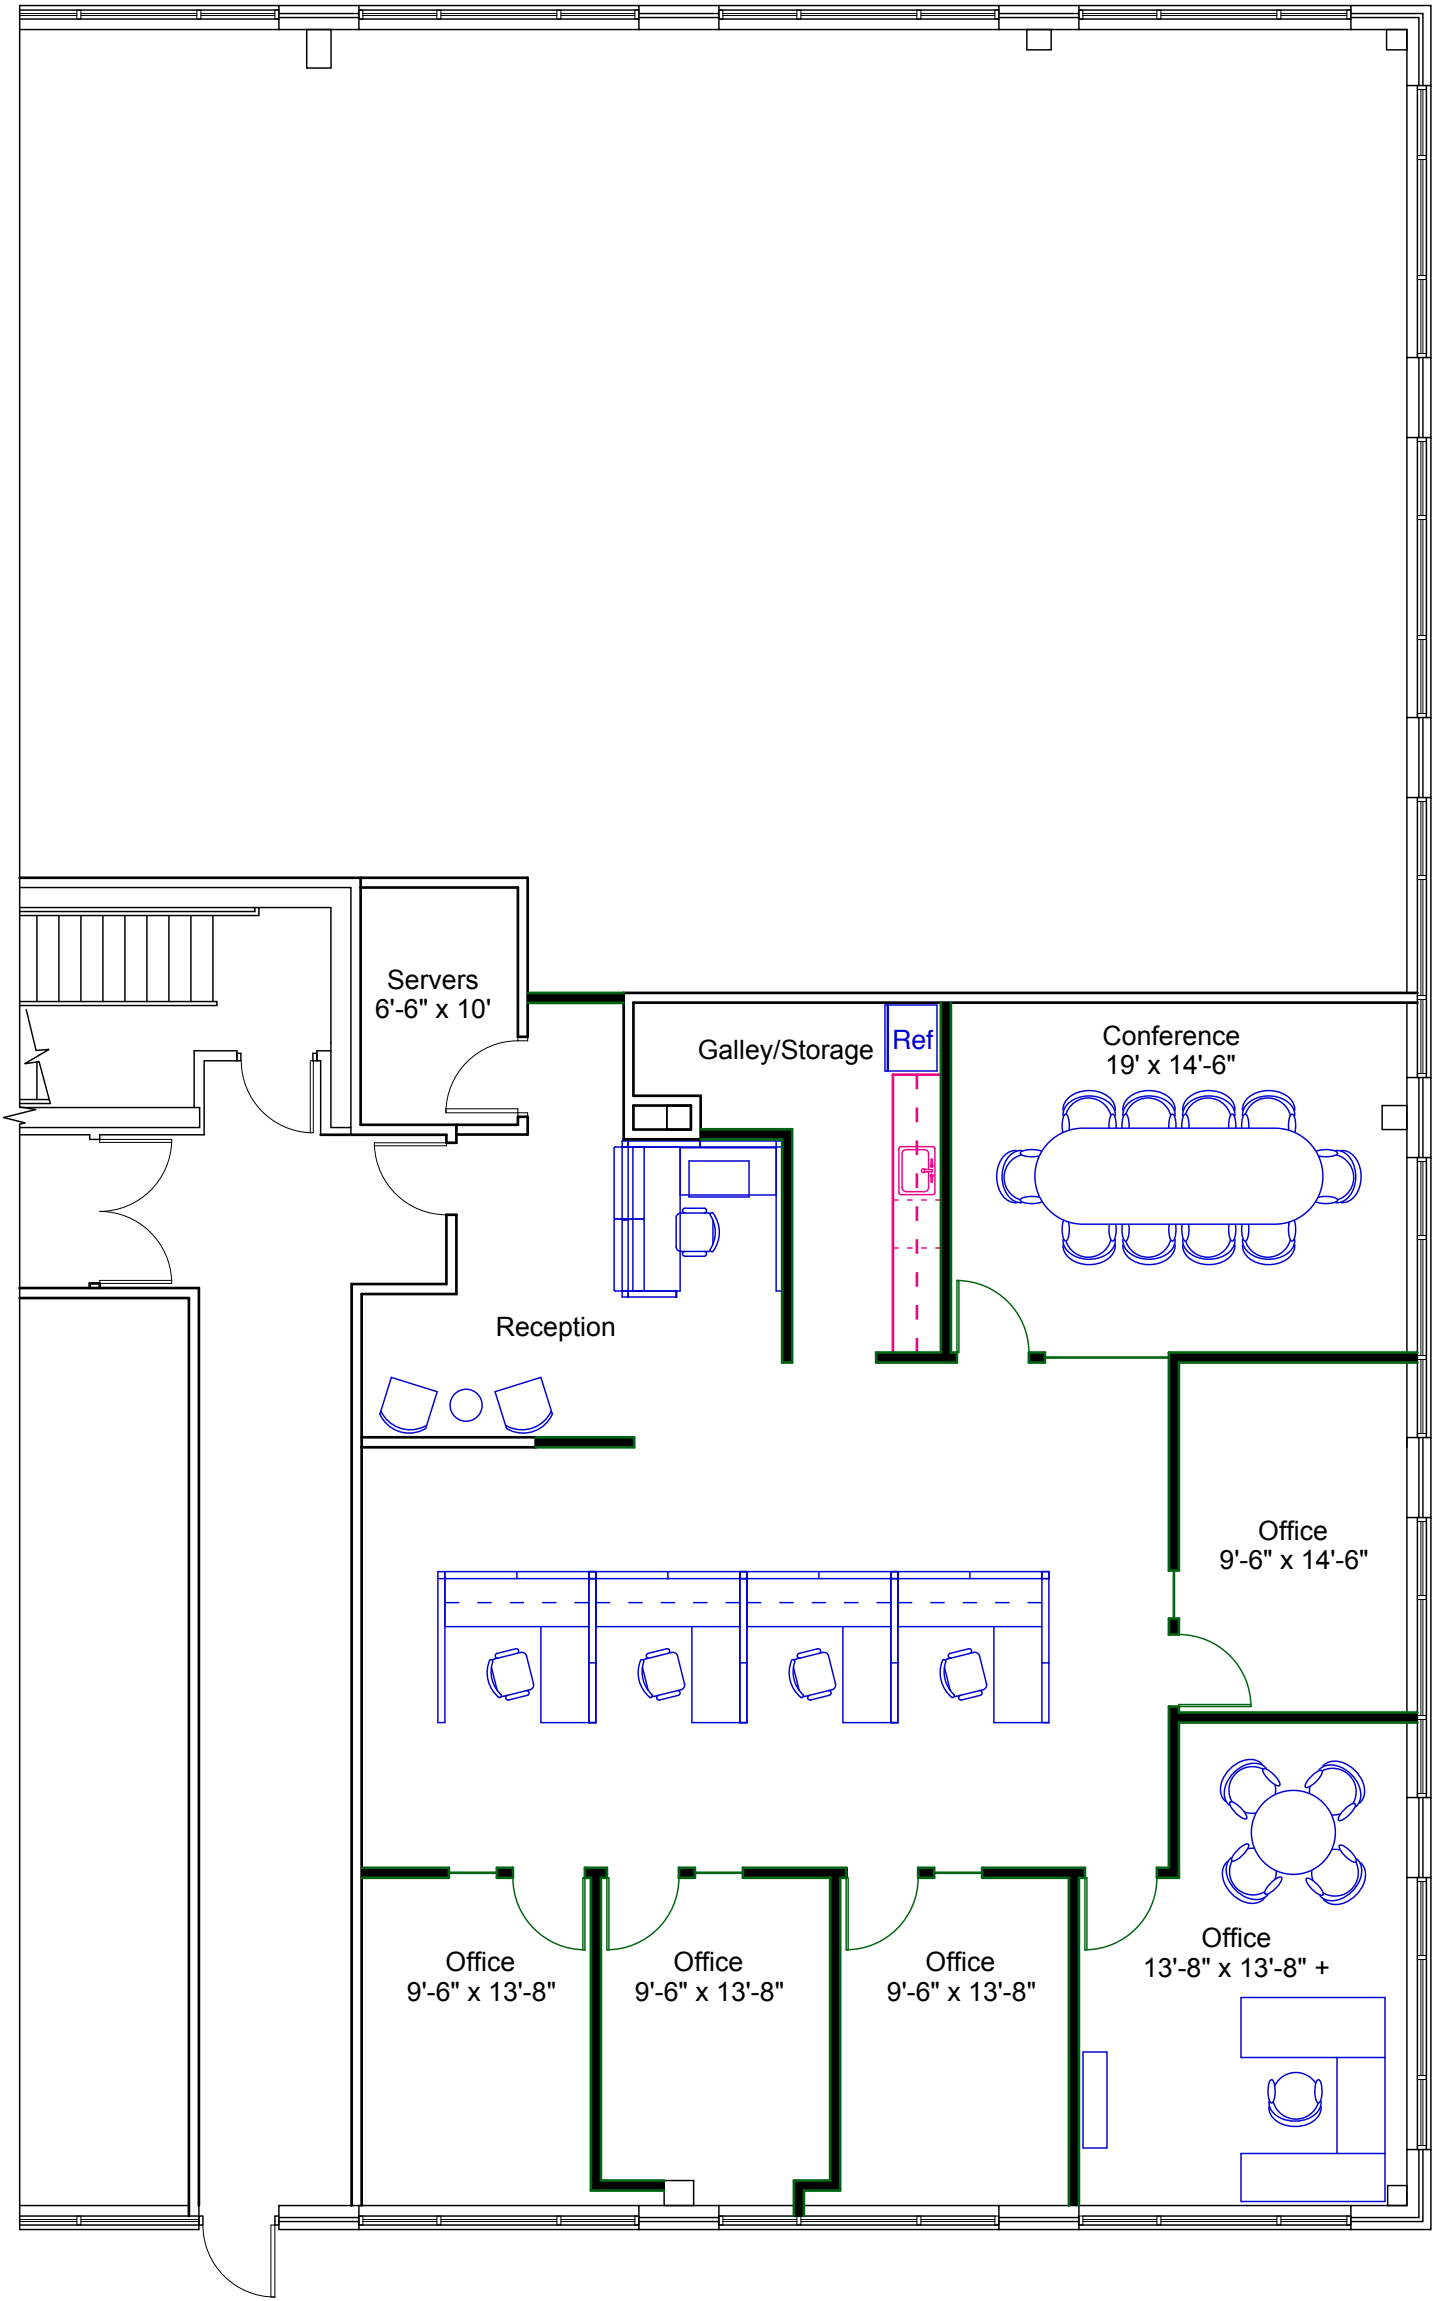

**Partial 1st Floor Plan**  
Scale: 1/8" = 1' - 0"

**CATTERALL** DESIGN OFFICE  
6477 Willow Broom Trail  
Littleton, Colorado 80125  
  
T: 303.904.0400  
E: [stephen@catteralldesign.com](mailto:stephen@catteralldesign.com)  
[www.catteralldesign.com](http://www.catteralldesign.com)

**Project**

**Allegiance Consulting**

**Deer Creek Offices  
Suite 140  
10822 West Toller Drive  
Littleton, Colorado**

**Issue/Revisions**


**Space Plan**

**2,603 RSF (verify)**

Project Number: 90302

Date: 7 February 2020

Project Manager: Stephen Catterall

**SP.A**

All dimensions and conditions must be checked and verified onsite by the contractor and subcontractors. The Project Manager shall be notified of any discrepancies prior to proceeding with the work.  
Copyright Catterall Design Office, Inc.  
All rights reserved.