



1420 N. COOPER ST.,
SUITE 104
ARLINGTON, TX 76011
PH: 817.801.1622
YDCLLC@GMAIL.COM

OFFICE BUILDING LAYOUT
1420 N COOPER STREET
ARLINGTON, TEXAS
76011

PROJECT:

RENTAL OFFICE SPACE

TITLE:

REVISIONS:

DATE:
APR, 2013

DRAWN: AR SCALE: AS NOTED

PROJECT:

SHEET NO:

Suite 109 AREA = 1440 SF


ROOM NO	SF	REMARKS
A109	227	DFW APP.
B109	227	DFW APP.
C109	20	STORAGE
E109	35	DFW APP.
F109	140	DFW APP.
G109	198	DFW APP.
H109	157	DFW APP.
J109	116	DFW APP.
K109	131	DFW APP.
D109	25	R. ROOMS

Suite 106 AREA = 1192 SF

ROOM NO	SF	REMARKS
A106	130	OFFICE SPACE
B106	696	OFFICE SPACE
C106	24	STORAGE
E106	93	OFFICE SPACE
G106	51	OFFICE SPACE
I106	91	OFFICE SPACE

Suite 110 AREA = 1585 SF

ROOM NO	SF	REMARKS
A110	97	2CMD
B110	122	2CMD
C110	412	2CMD
D110	186	2CMD
H110	102	2CMD
J110	55	2CMD
K110	187	2CMD
L110	113	2CMD

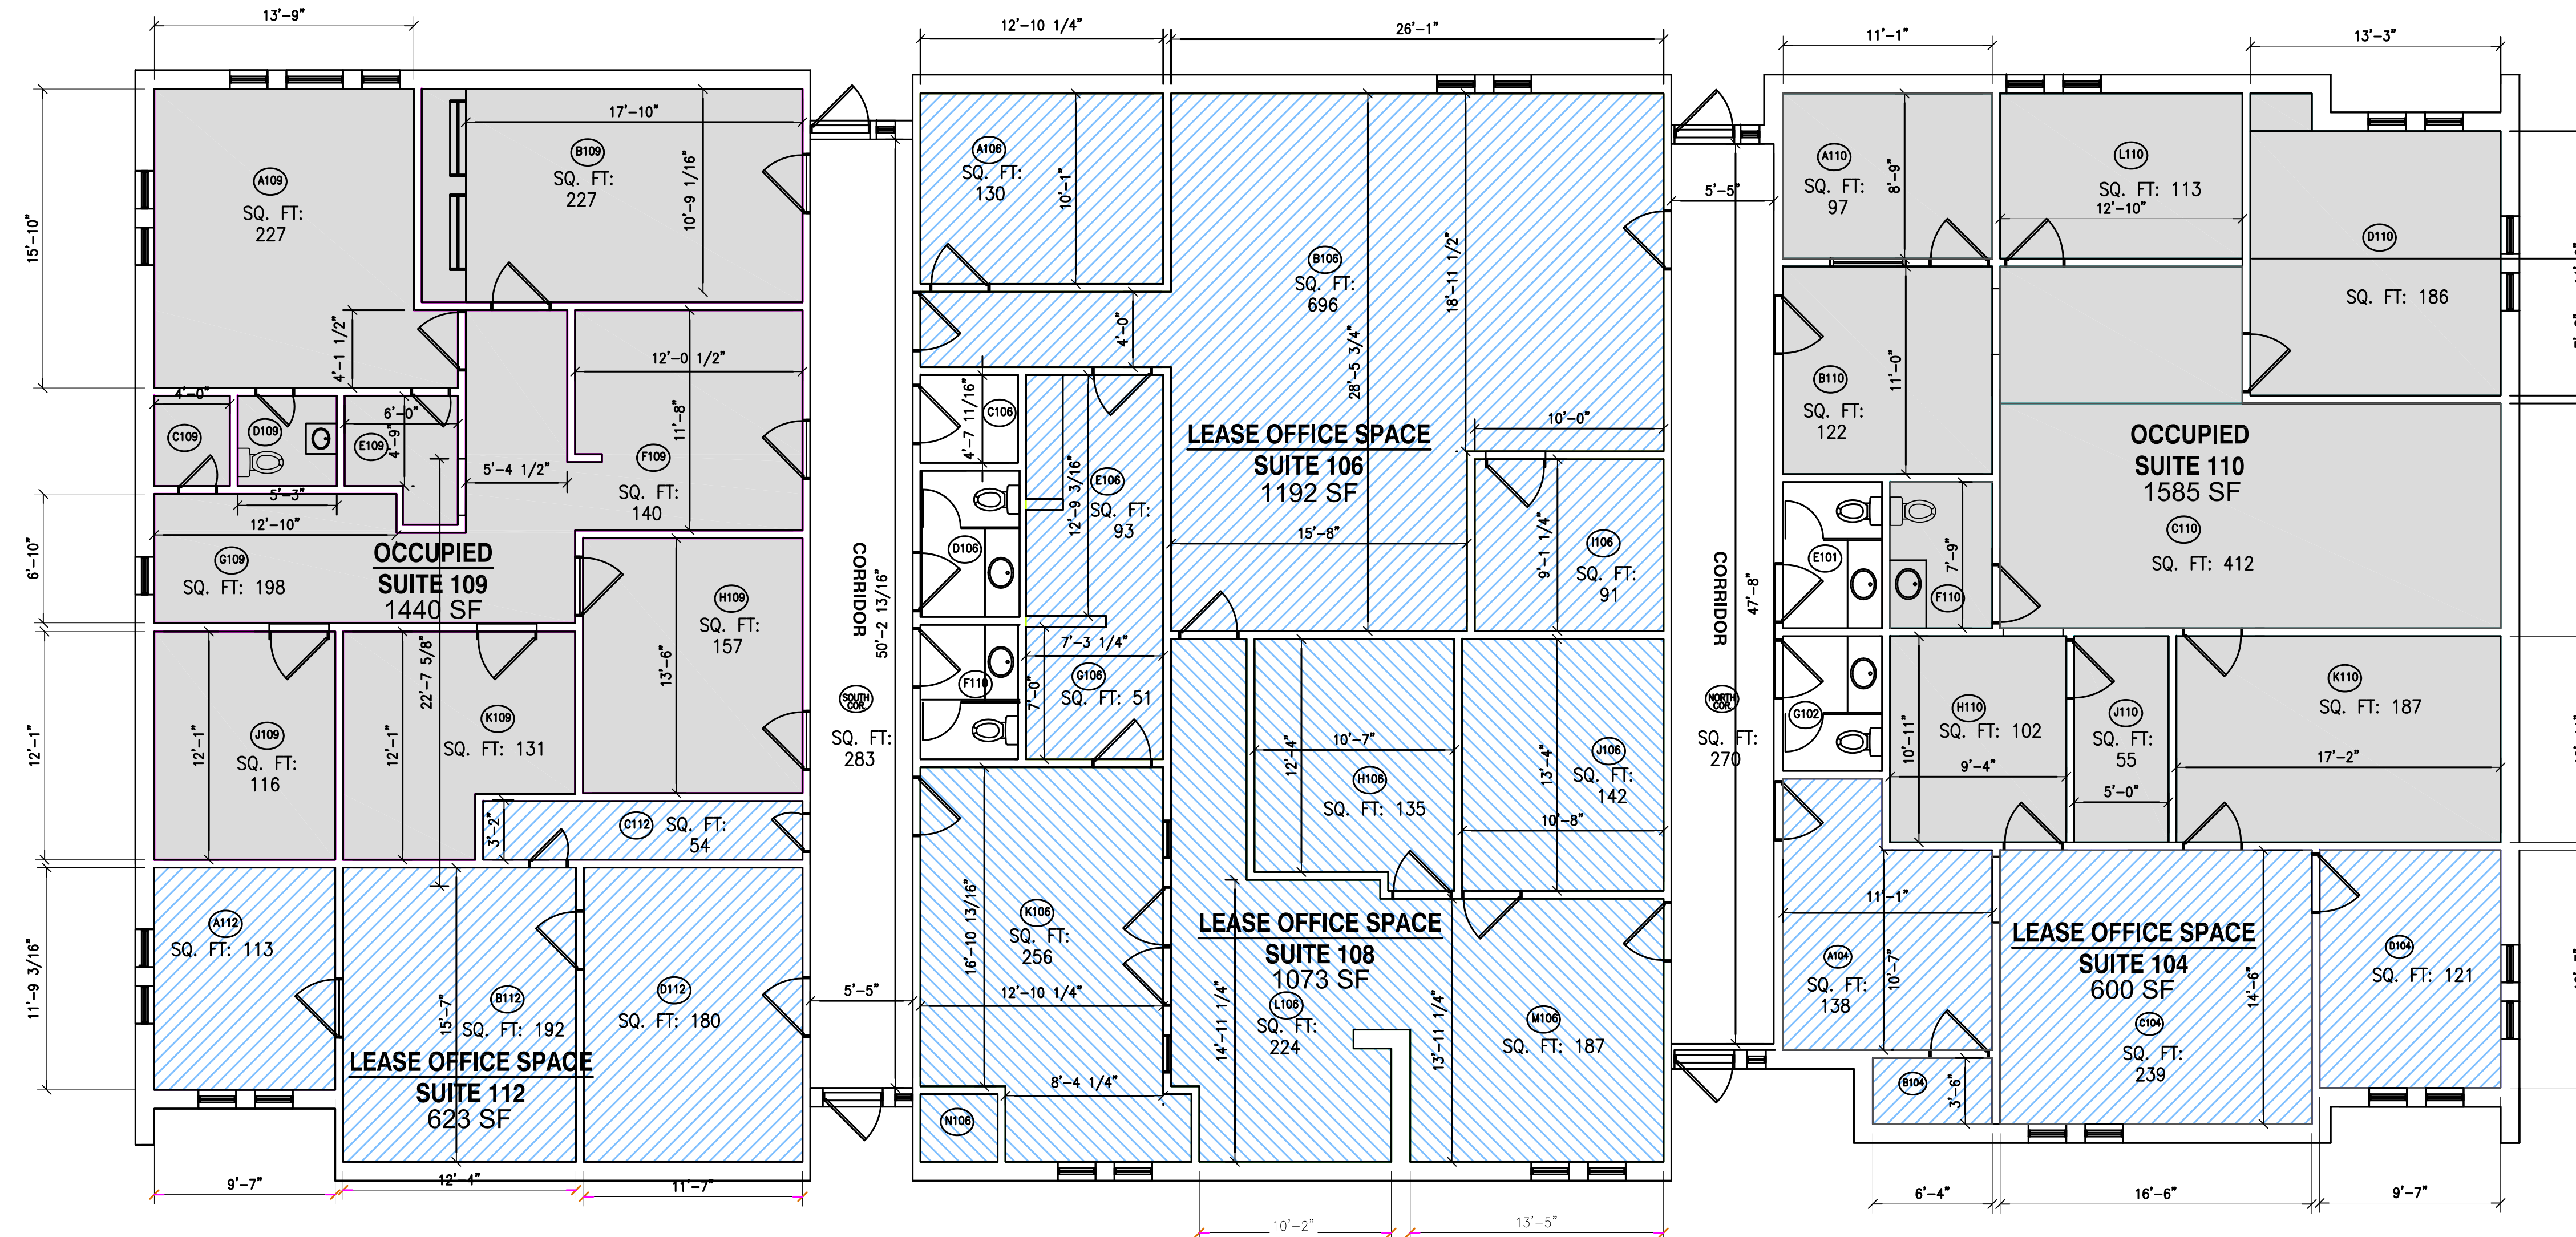

CORR. AREA=283 SF
RR AREA=78 SF

CORR. AREA=270 SF
RR AREA=80 SF

Suite 112 AREA = 623 SF

ROOM NO	SF	REMARKS
A112	113	OFFICE SPACE
B112	192	OFFICE SPACE
C112	54	STORAGE
D112	180	OFFICE SPACE

Suite 108 AREA = 1073 SF

ROOM NO	SF	REMARKS
H108	135	OFFICE SPACE
J108	142	OFFICE SPACE
K108	256	OFFICE SPACE
L108	224	OFFICE SPACE
M108	187	OFFICE SPACE
N108	15	AC DUCT

Suite 104 AREA = 600 SF

ROOM NO	SF	REMARKS
A104	138	OFFICE SPACE
B104	22	STORAGE
C104	239	OFFICE SPACE
D104	121	OFFICE SPACE

TOTAL AREA = 7246 SF
TOTAL ROOF AREA = 7335 SF
TOTAL PARKING SPACES = 25

FLOOR PLAN