

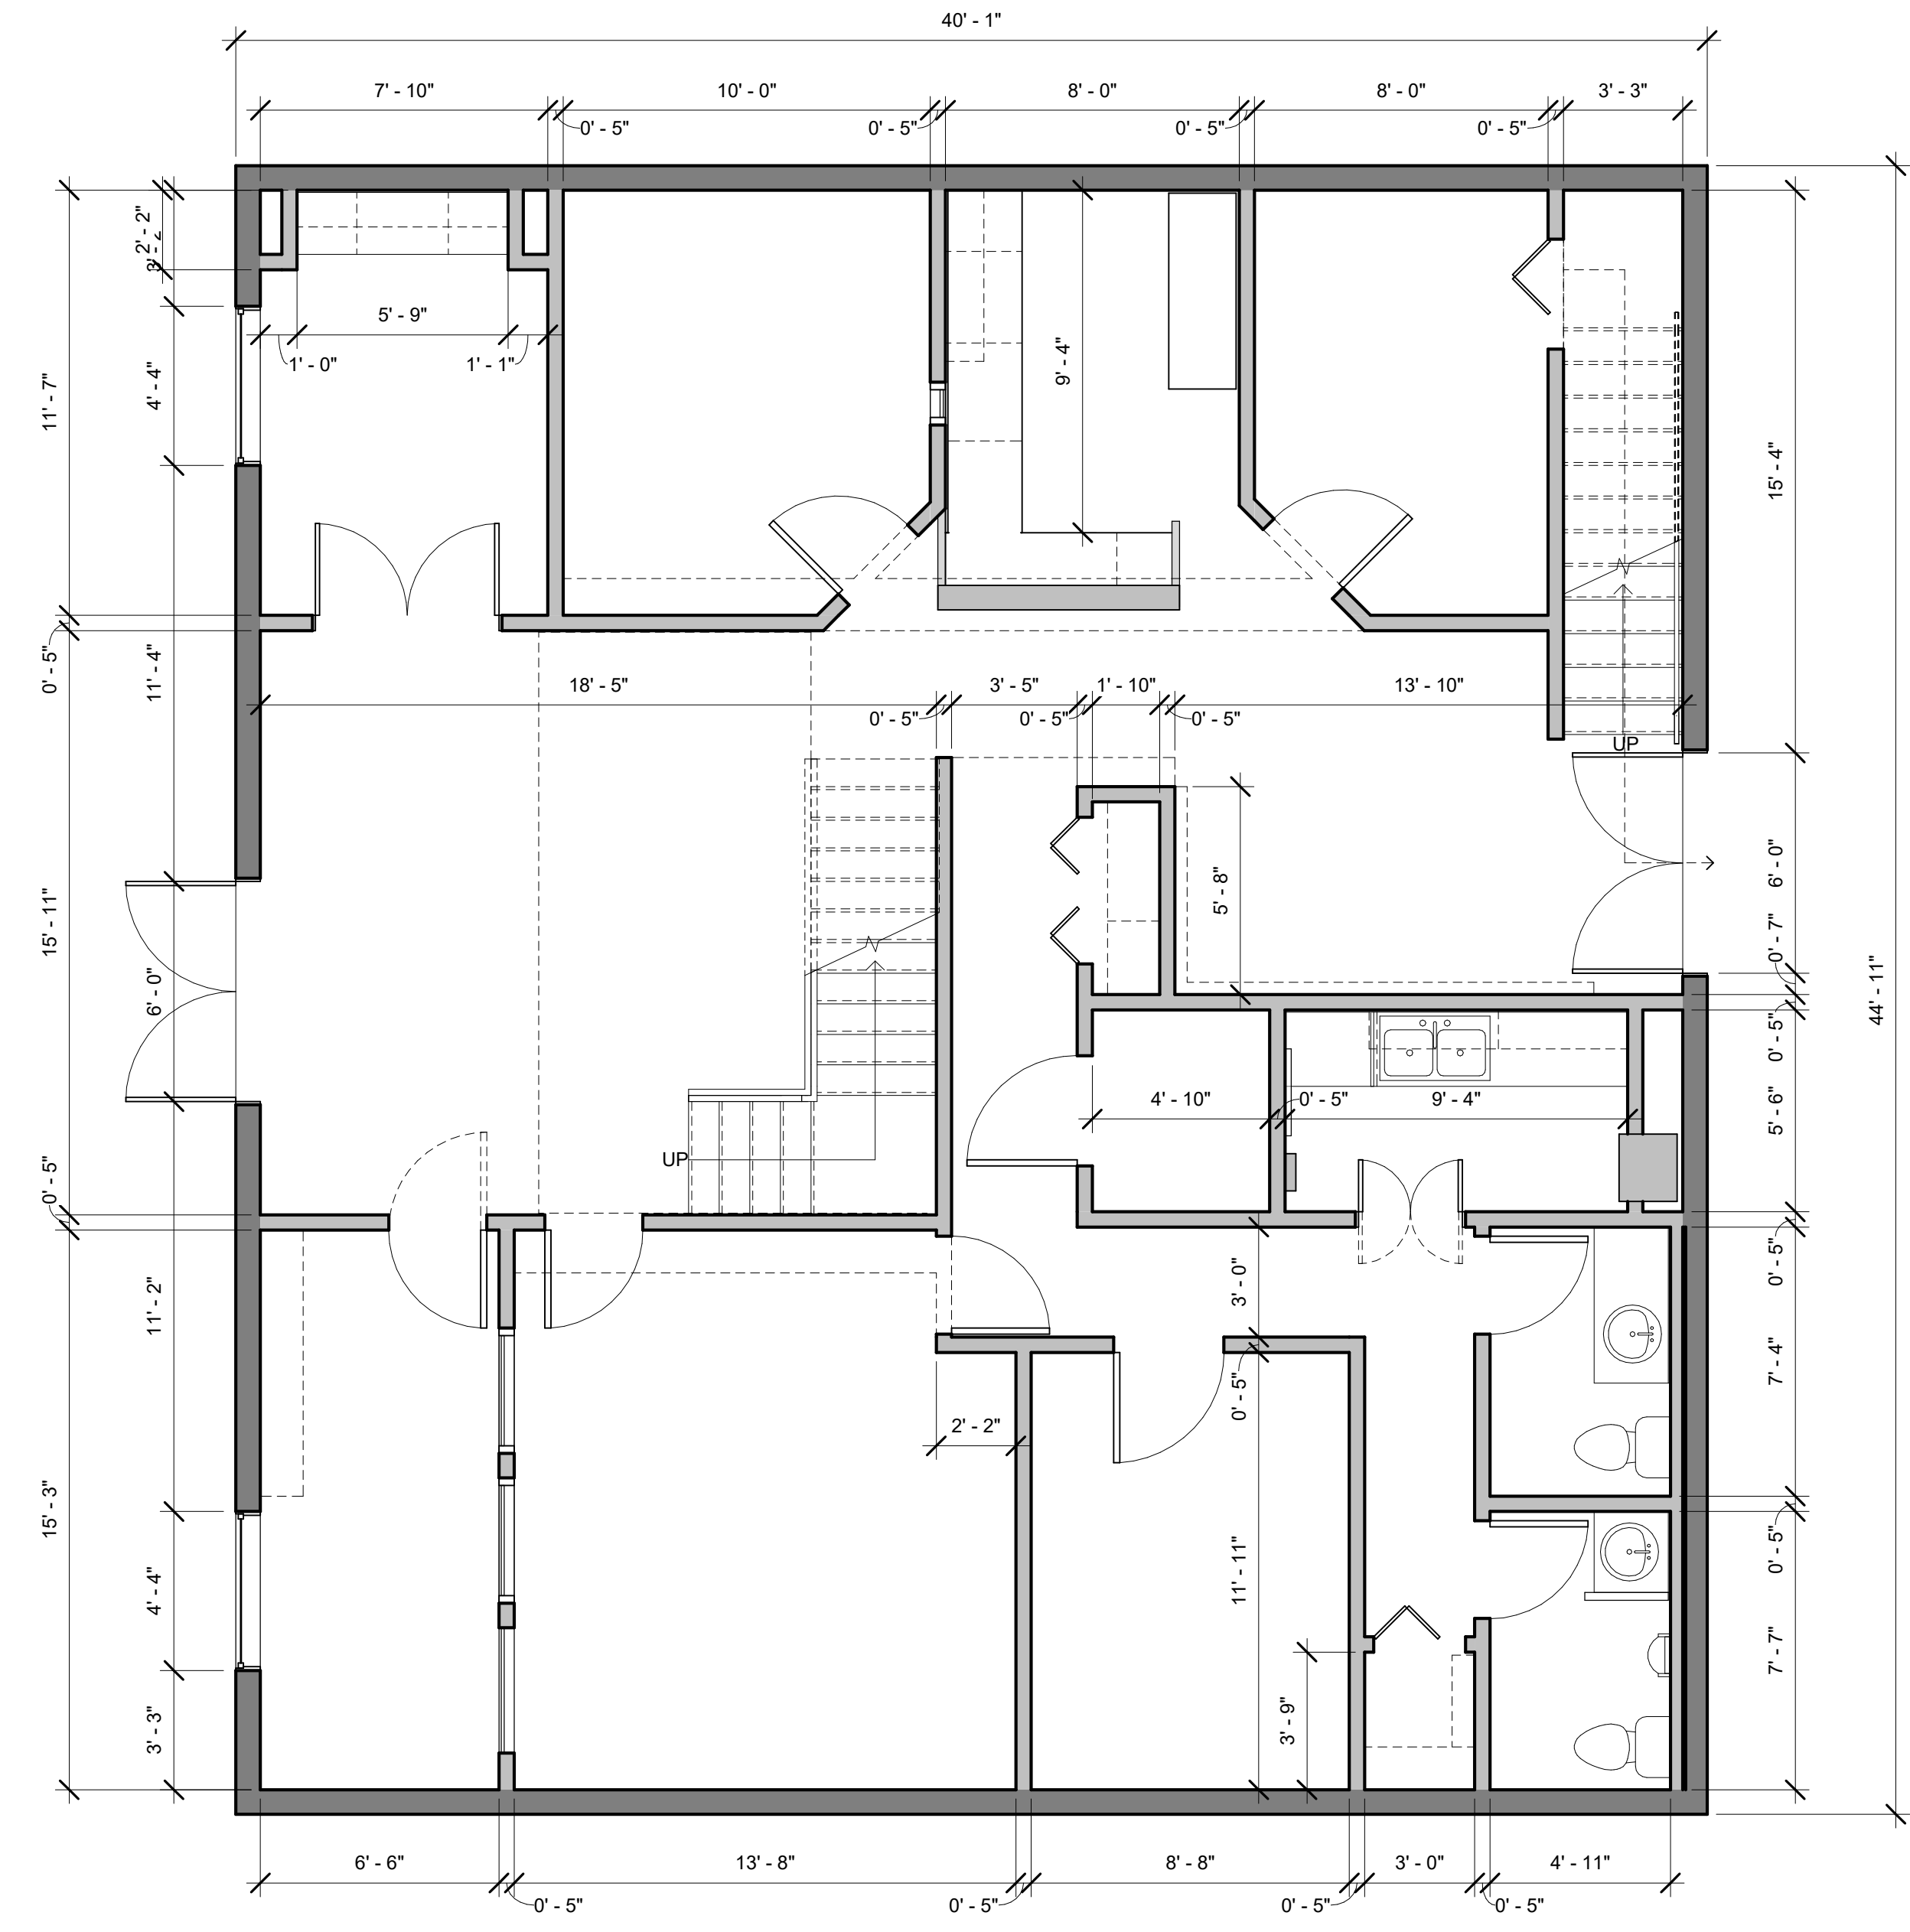


② SECOND FLOOR PLAN - EXISTING  
1/4" = 1'-0"

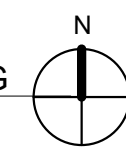

① FIRST FLOOR PLAN - EXISTING  
1/4" = 1'-0"

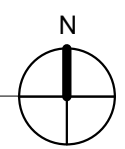

THIS DESIGN AND DRAWING IS THE PROPERTY OF STUDIO VL. NO PART OF THIS WORK MAY BE REPRODUCED, COPIED, OR TRANSMITTED IN ANY FORM OR BY ANY MEANS, WITHOUT THE EXPRESS WRITTEN PERMISSION FROM STUDIO VL DESIGN LLC. I CERTIFY TO THE BEST OF MY KNOWLEDGE THAT I HAVE COMPLIED WITH ALL RELEVANT BUILDING CODES.

RELEVANT CODE:  
2014 FLORIDA BUILDING  
CODE (5TH EDITION)

ISSUE DATE  
12-23-19

REVISIONS		
NO.	DATE	NOTES

SHEET NUMBER  
1