


Jason Alix
architecture • design

603 703 2980

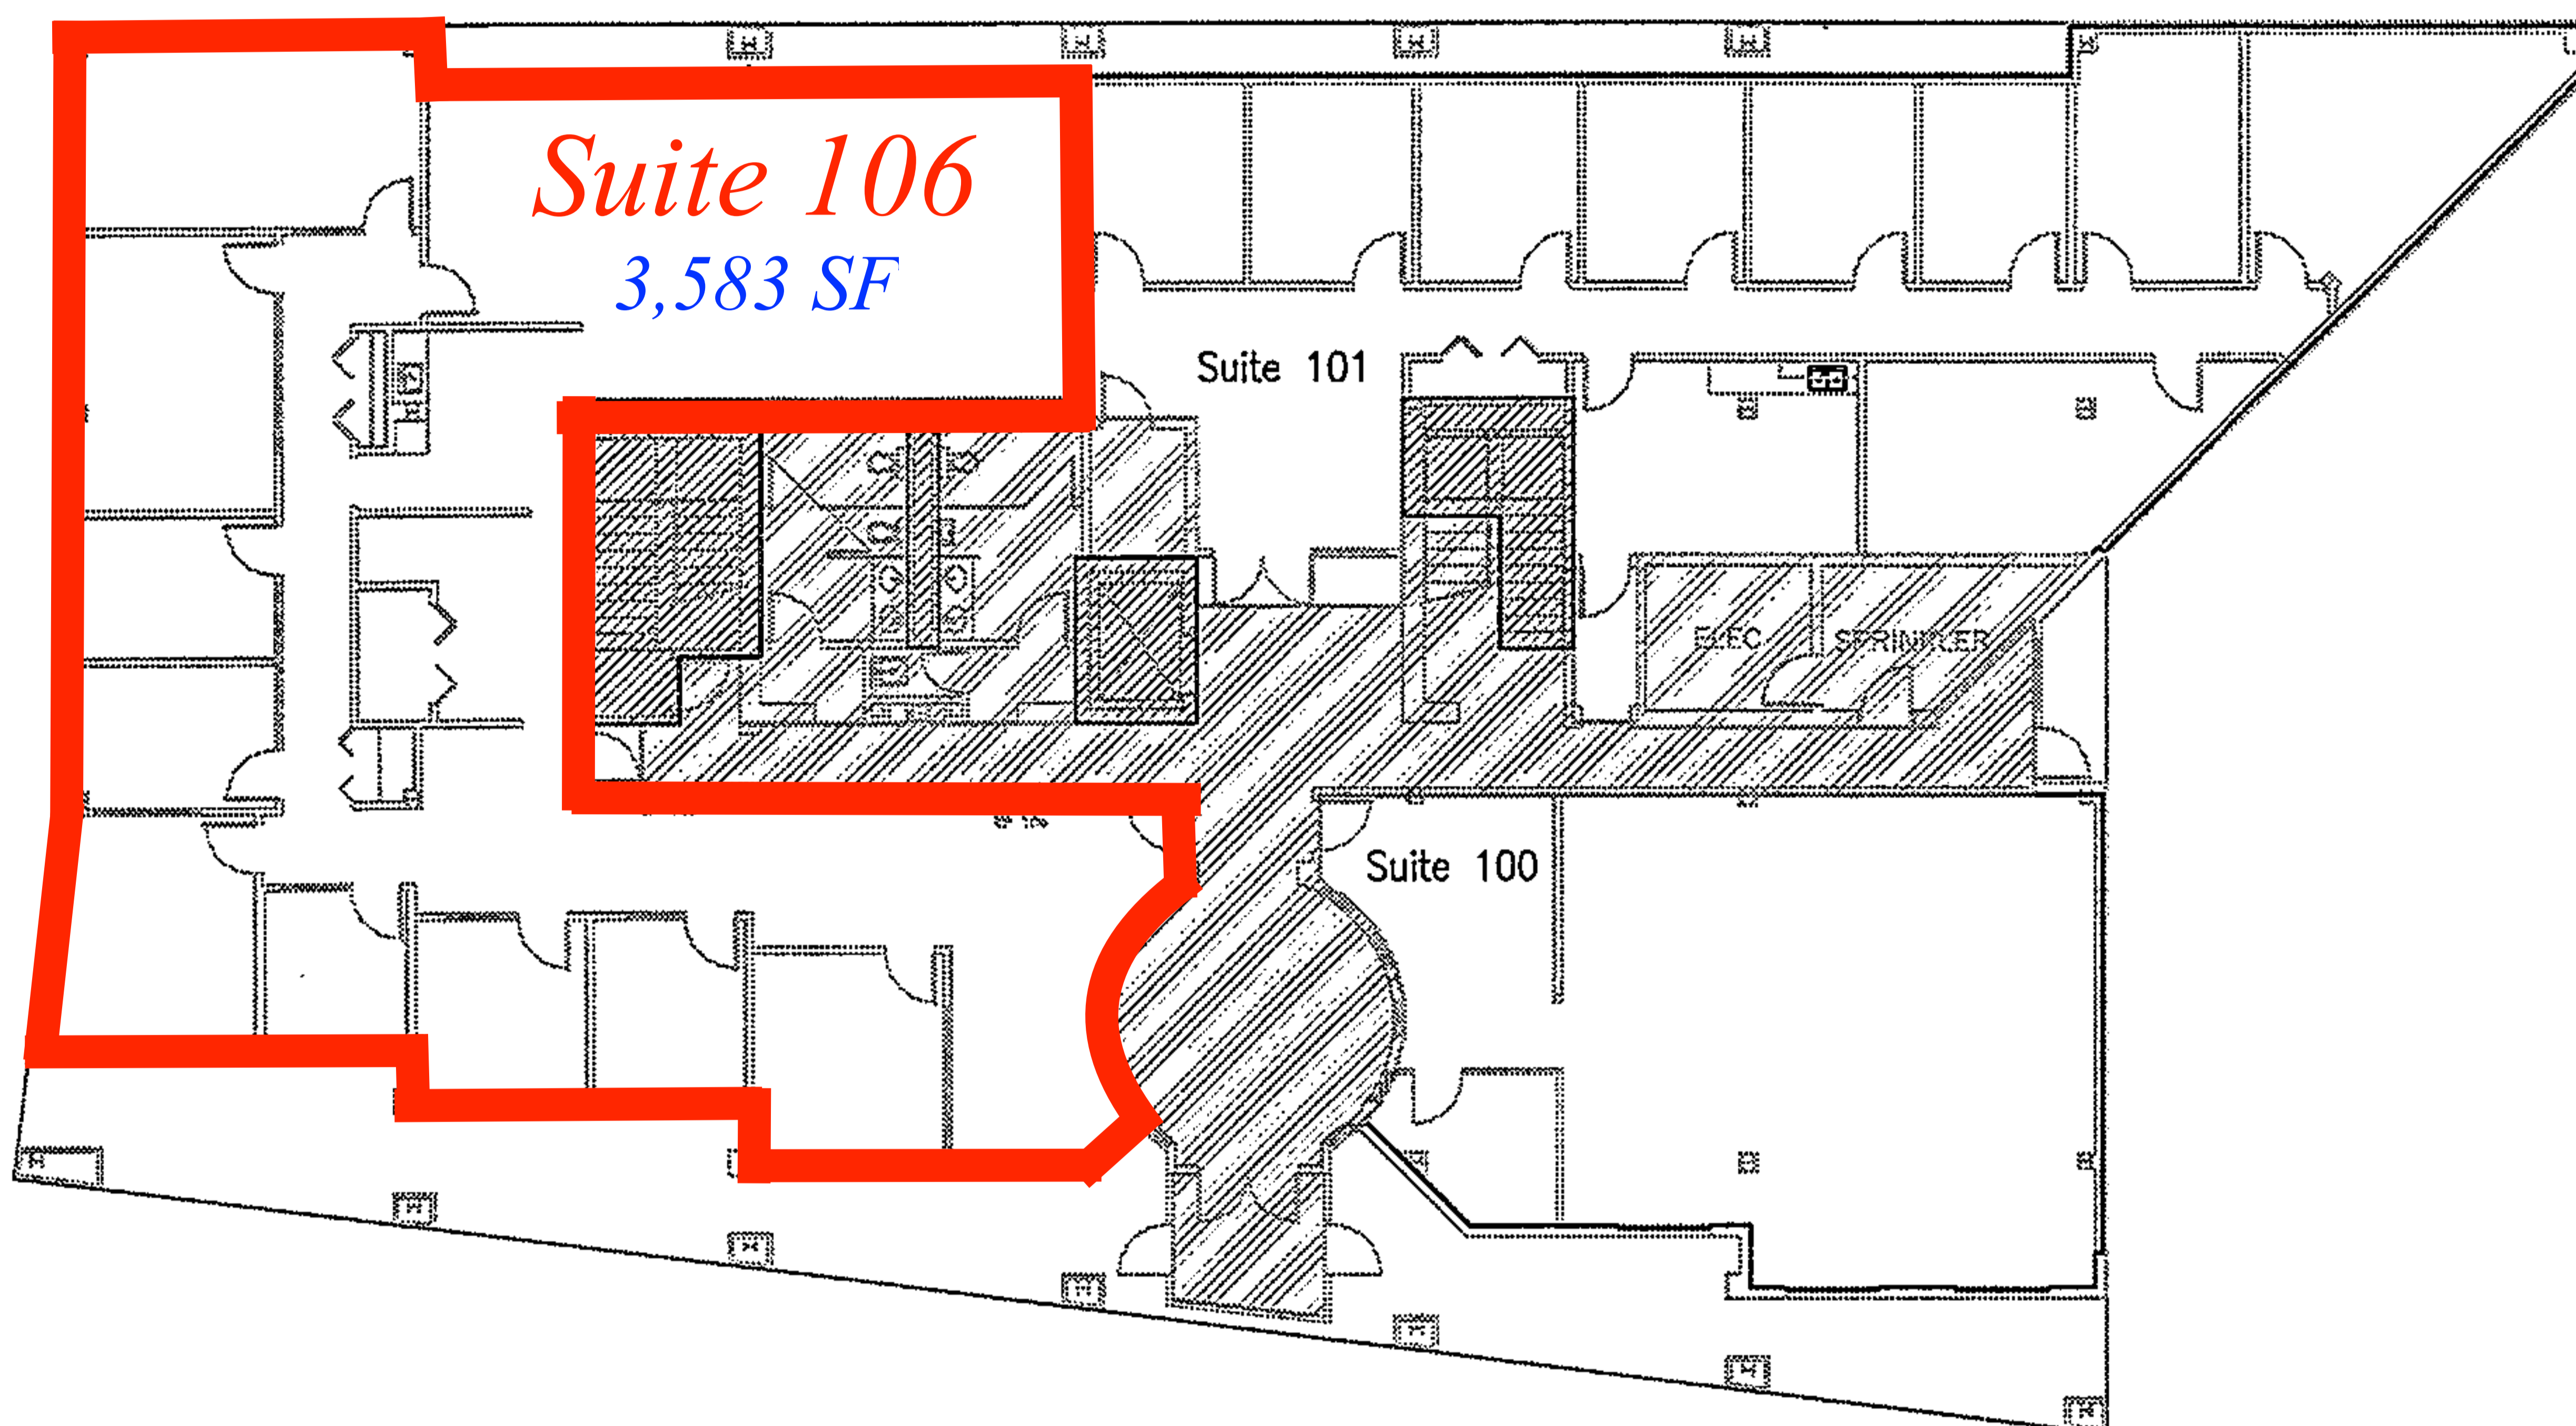

Suite 106
3,583 SF

Suite 101

Suite 100

ELEC SPRINKLER

FIRST FLOOR TOTALS

INTERNAL GROSS AREA	8,578 sf
□ OCCUPANT AREA	6,590 sf
▨ MAJOR VERTICAL PENETRATIONS	396 sf
▩ BASE BUILDING CIRCULATION	954 sf
▧ SERVICE & AMMENITIES AREA	638 sf

547

Amherst Street
BOMA-B Areas Diagram

FIRST FLOOR PLAN

DATE: 5 / 14 / 15

SCALE: NONE

DRAWN BY: JWA