



SECOND FLOOR

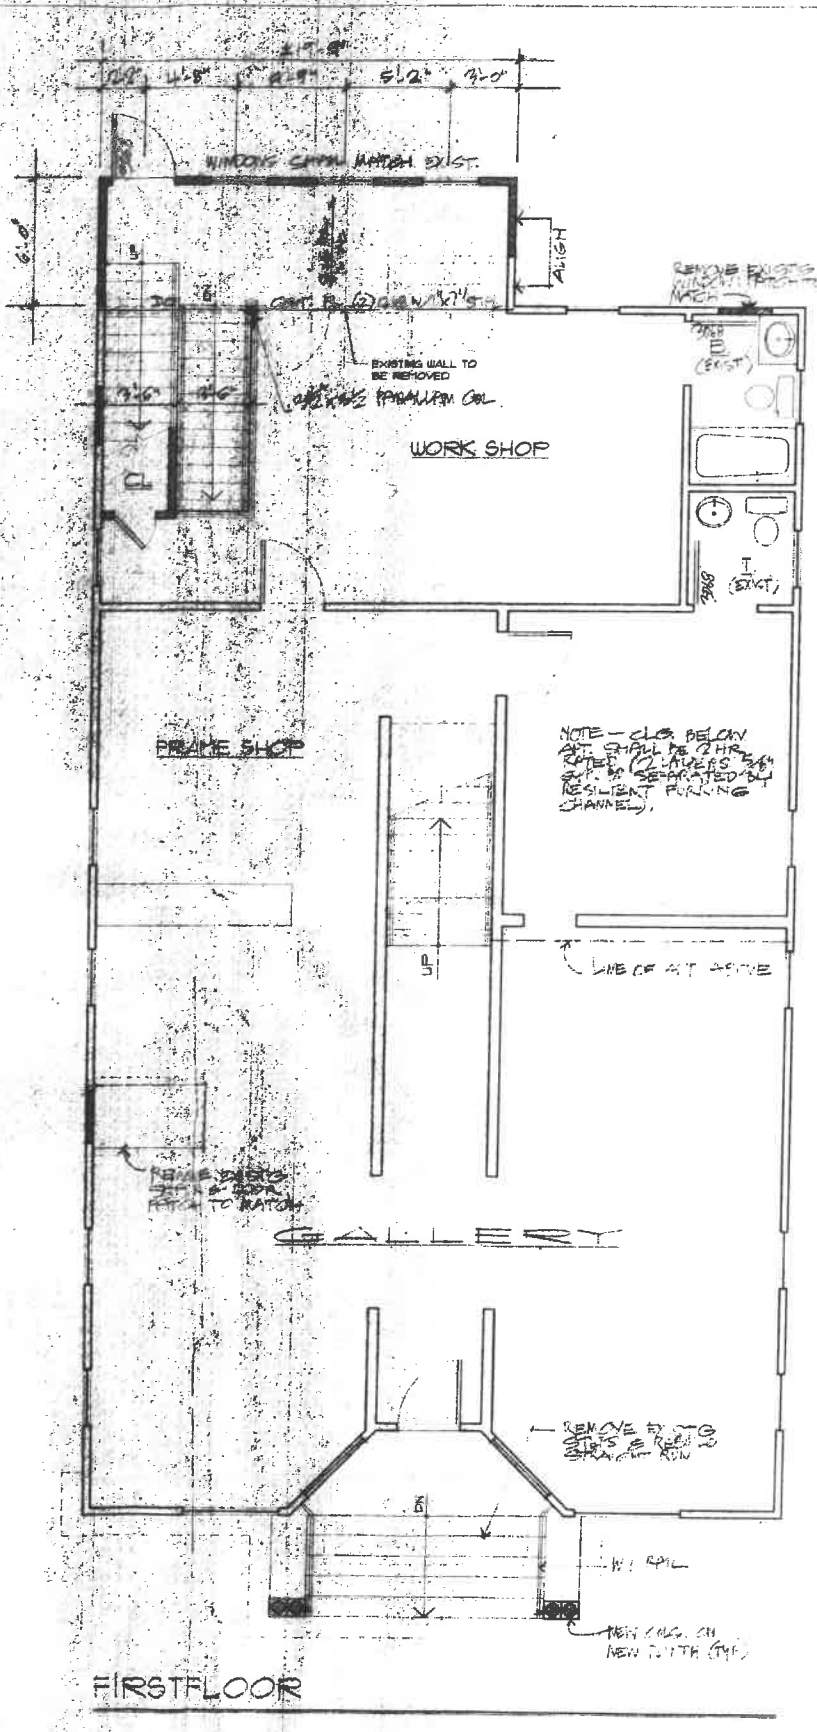

FIRST FLOOR

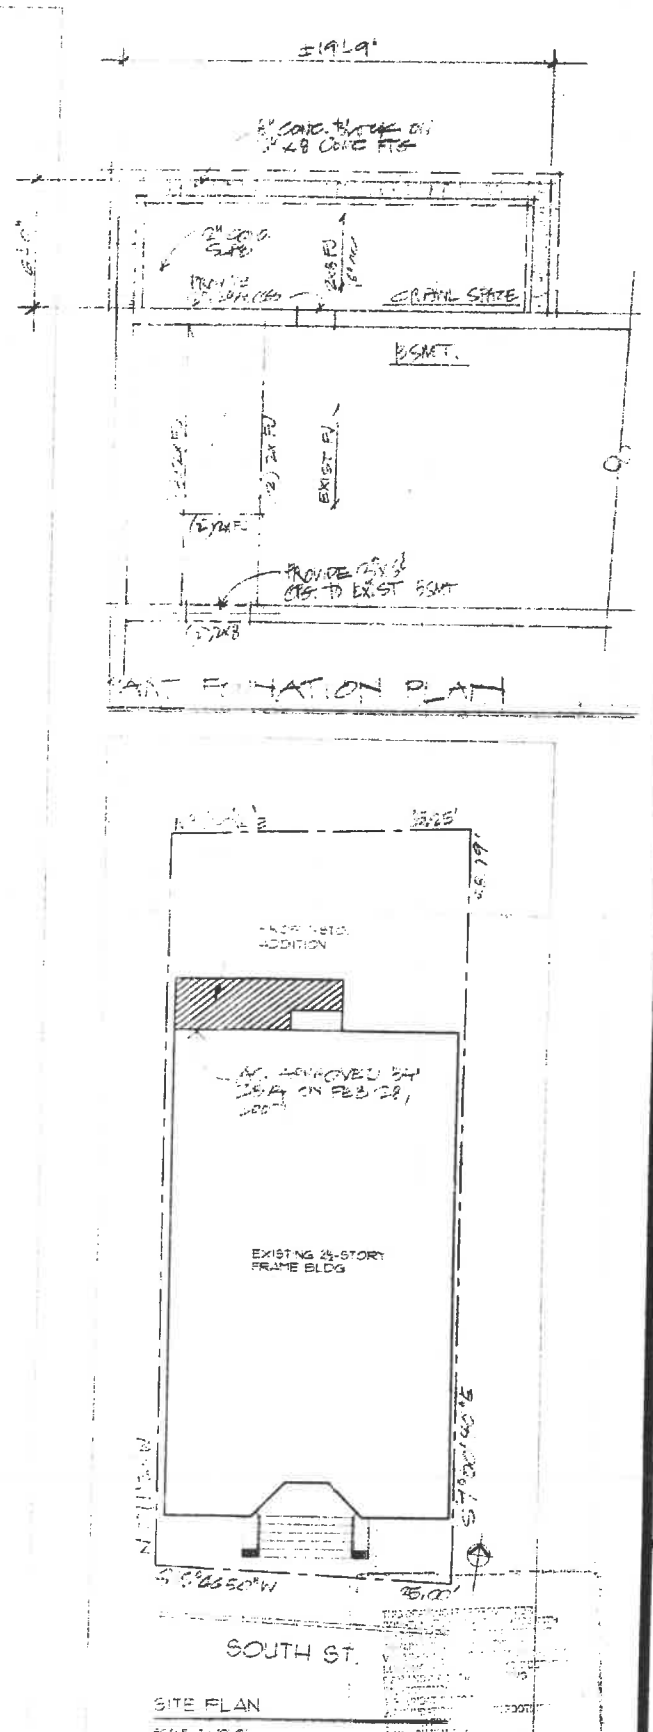

SITE PLAN

REVISIONS

NR.	DATE	REVISION
1	12/20/07	BLOC. VEP.



JAMES O'GRADY
architects
aia

123 456 Street
City, State 12345
555-555-1234

Proposed Alteration to
SOUTH STREET GALLERY
SOUTH STREET
GREENPORT, NEW YORK

Drawing Title
FIRST FLOOR
SECOND FLOOR


Drawing Scale
1/4" = 1'-0"
U.O.N.

Date
December 20, 2006


Drawing No.

APPROVED BY: *[Signature]*
DATE: 12/20/07


A-1

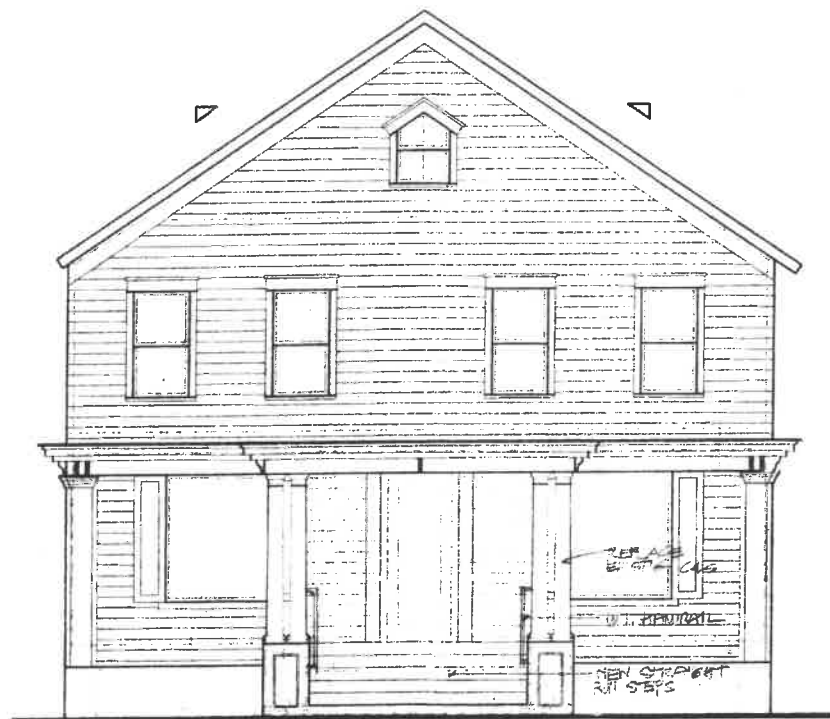


FRONT ELEVATION

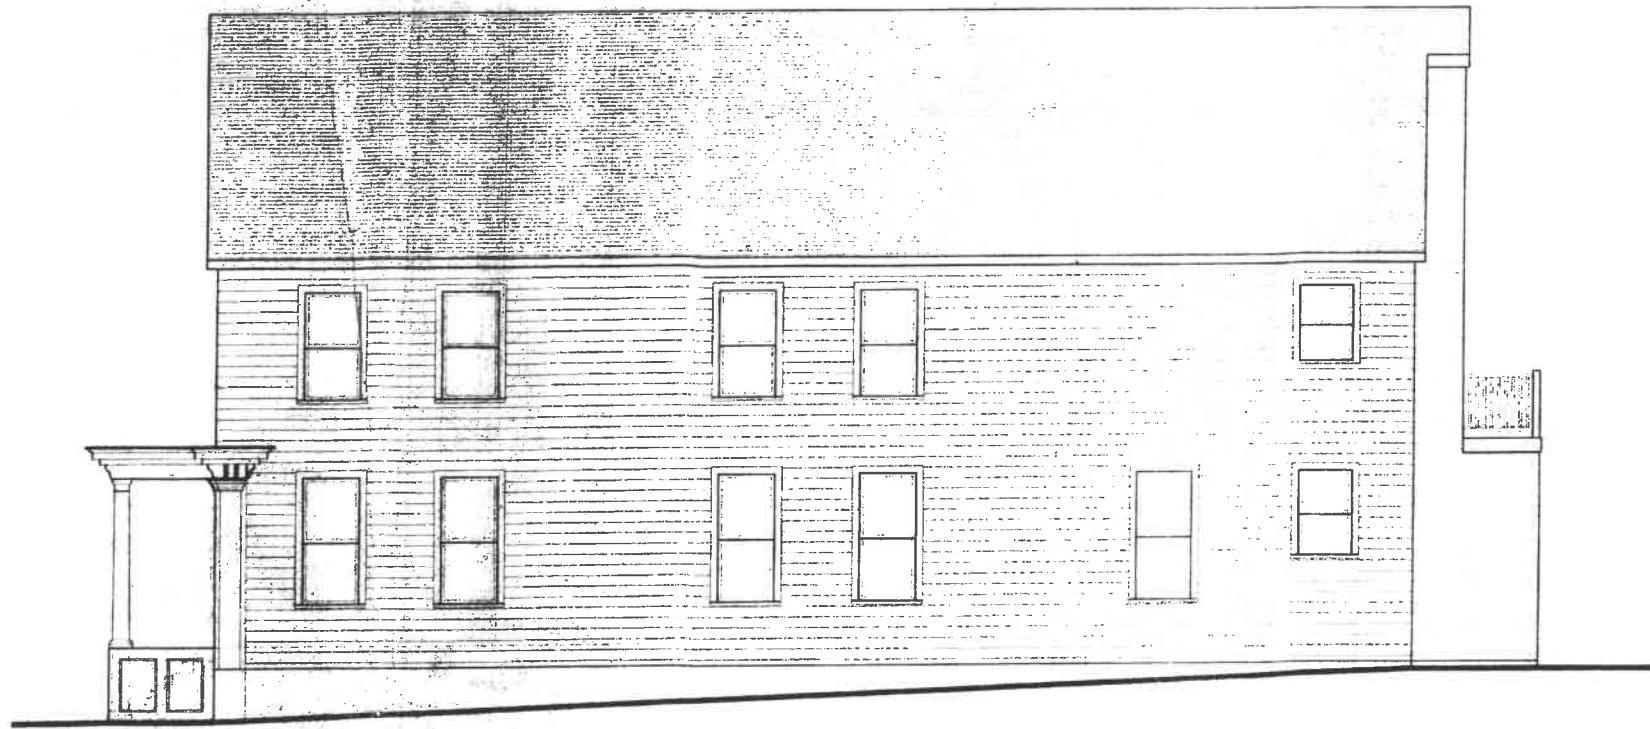

RIGHT ELEVATION

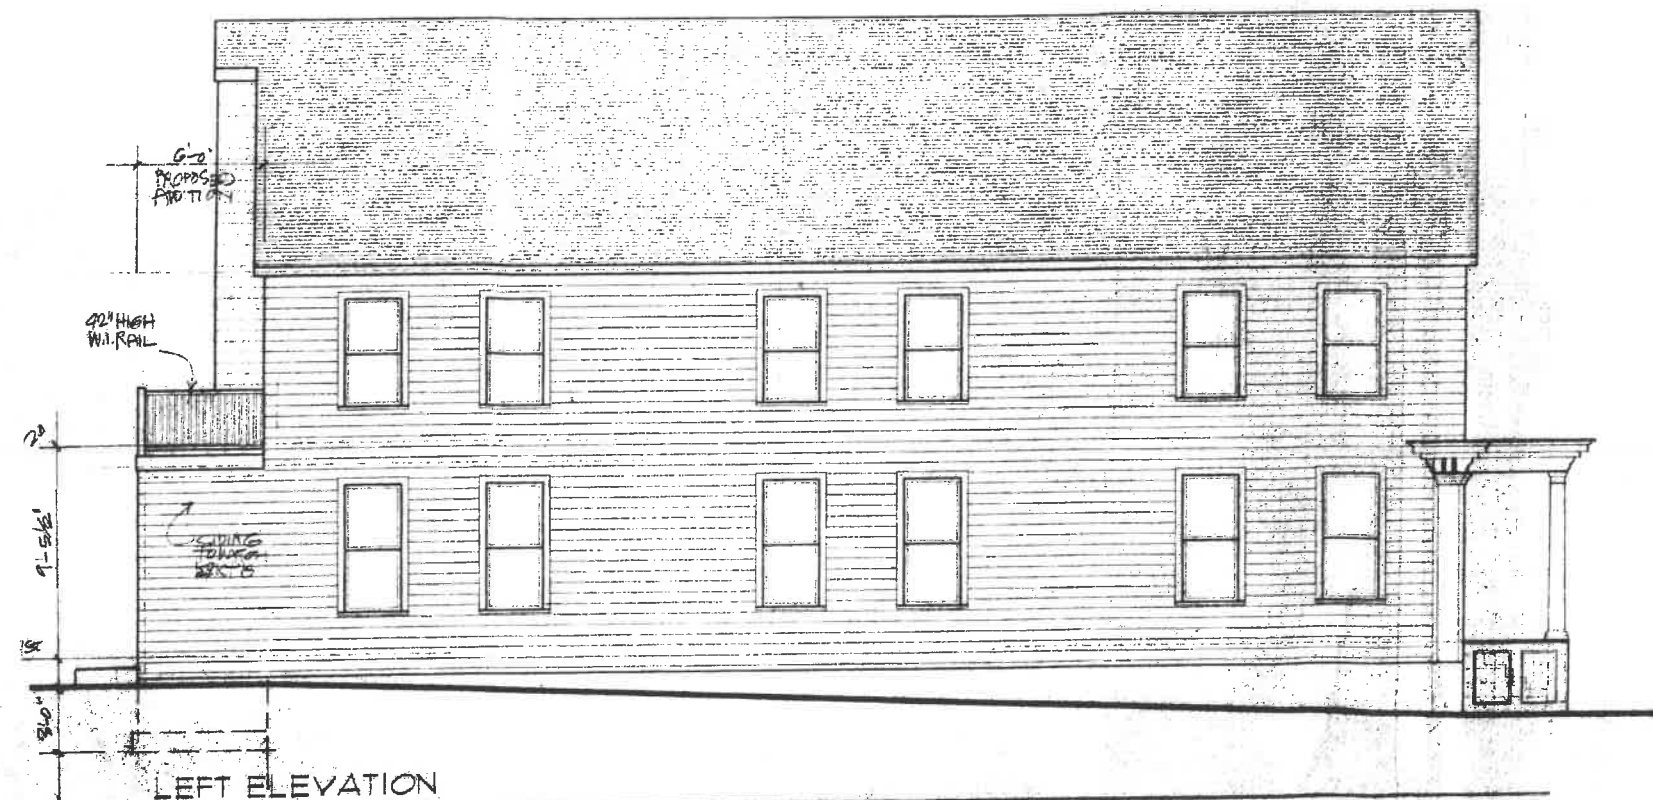

LEFT ELEVATION

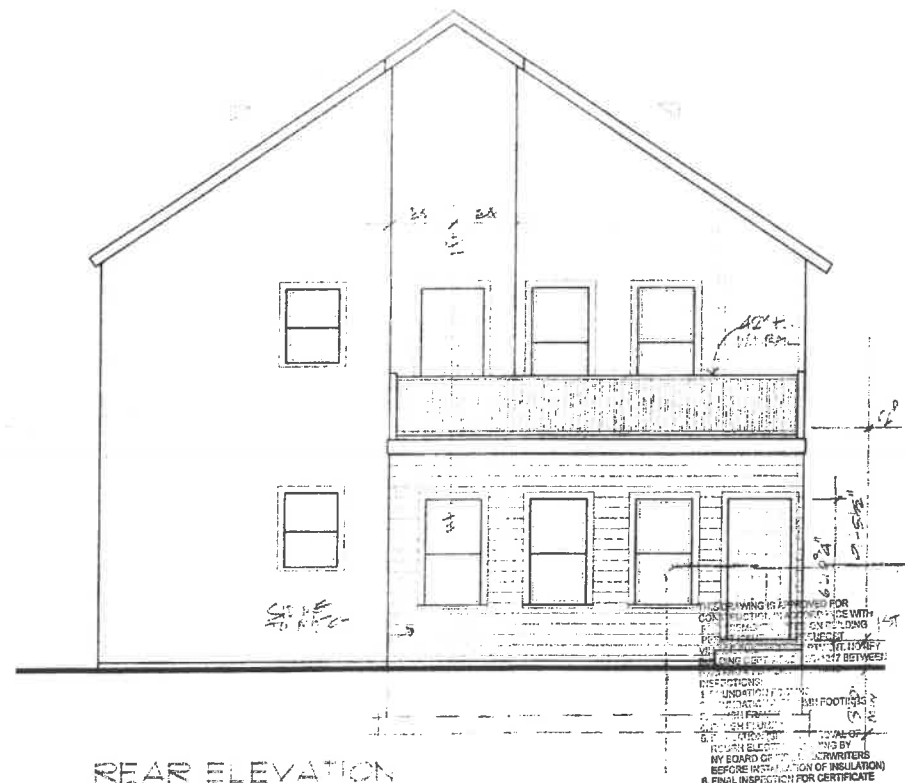

REAR ELEVATION

THIS DRAWING IS PREPARED FOR CONTRACTING PURPOSES ONLY AND IS NOT TO BE USED FOR CONSTRUCTION WITHOUT THE WRITTEN CONSENT OF THE ARCHITECT. THE ARCHITECT'S LIABILITY IS LIMITED TO THE PROFESSIONAL SERVICES RENDERED. THE ARCHITECT DOES NOT WARRANT THE ACCURACY OF THE INFORMATION PROVIDED BY OTHERS. THE ARCHITECT IS NOT RESPONSIBLE FOR THE DESIGN OR CONSTRUCTION OF ANY STRUCTURE OR FOR THE SAFETY OF ANY PERSON OR PROPERTY. THE ARCHITECT'S LIABILITY IS LIMITED TO THE PROFESSIONAL SERVICES RENDERED. THE ARCHITECT DOES NOT WARRANT THE ACCURACY OF THE INFORMATION PROVIDED BY OTHERS. THE ARCHITECT IS NOT RESPONSIBLE FOR THE DESIGN OR CONSTRUCTION OF ANY STRUCTURE OR FOR THE SAFETY OF ANY PERSON OR PROPERTY.

APPROVED BY: *[Signature]*
DATE: *[Date]*

REVISIONS		
NO.	DATE	REVISION
1	3/19/07	BLOGS, DEPT.



JAMES O'GRADY
architects
P.C.

126 Elm Street
Greenport, NY 11542
516-831-1111

Proposed Alteration to:
SOUTH STREET GALLERY
SOUTH STREET
GREENPORT, NEW YORK

Drawing Title:
ELEVATIONS
SECTION

Drawing Scale:
1/4" = 1'-0"
U.O.N.

Date:
December 20, 2006

Drawing No.:
A-2