


FIRST FLOOR PLAN
SCALE 1/4" = 1'-0"

SECOND FLOOR PLAN
SCALE 1/4" = 1'-0"

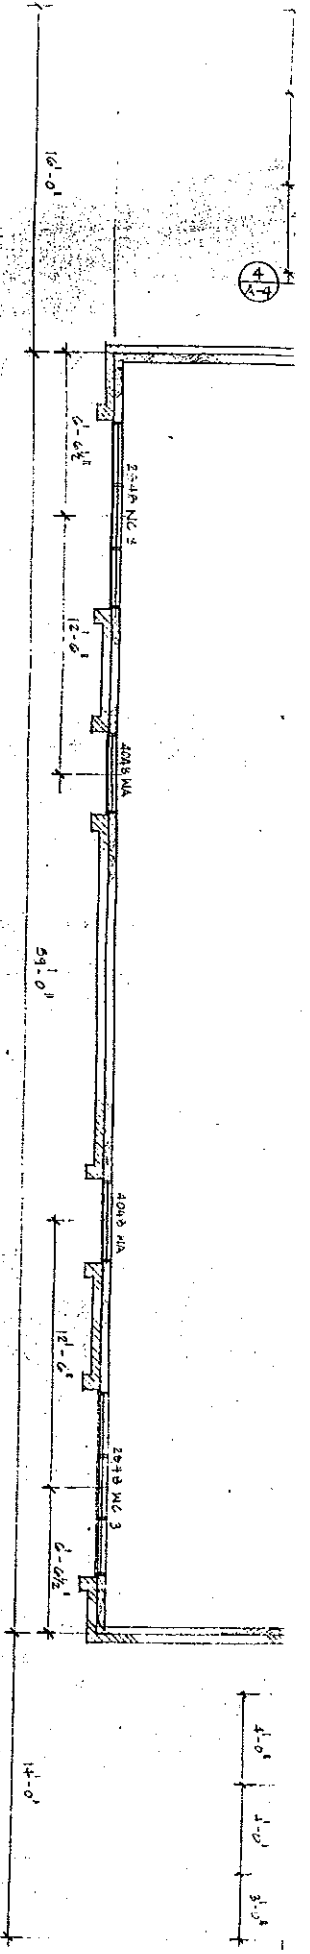

9/21/83

4'-0"
1'-0"
3'-0"