


LEY CREEK LANDING



FLOOR PLAN
1/8" = 1'-0"

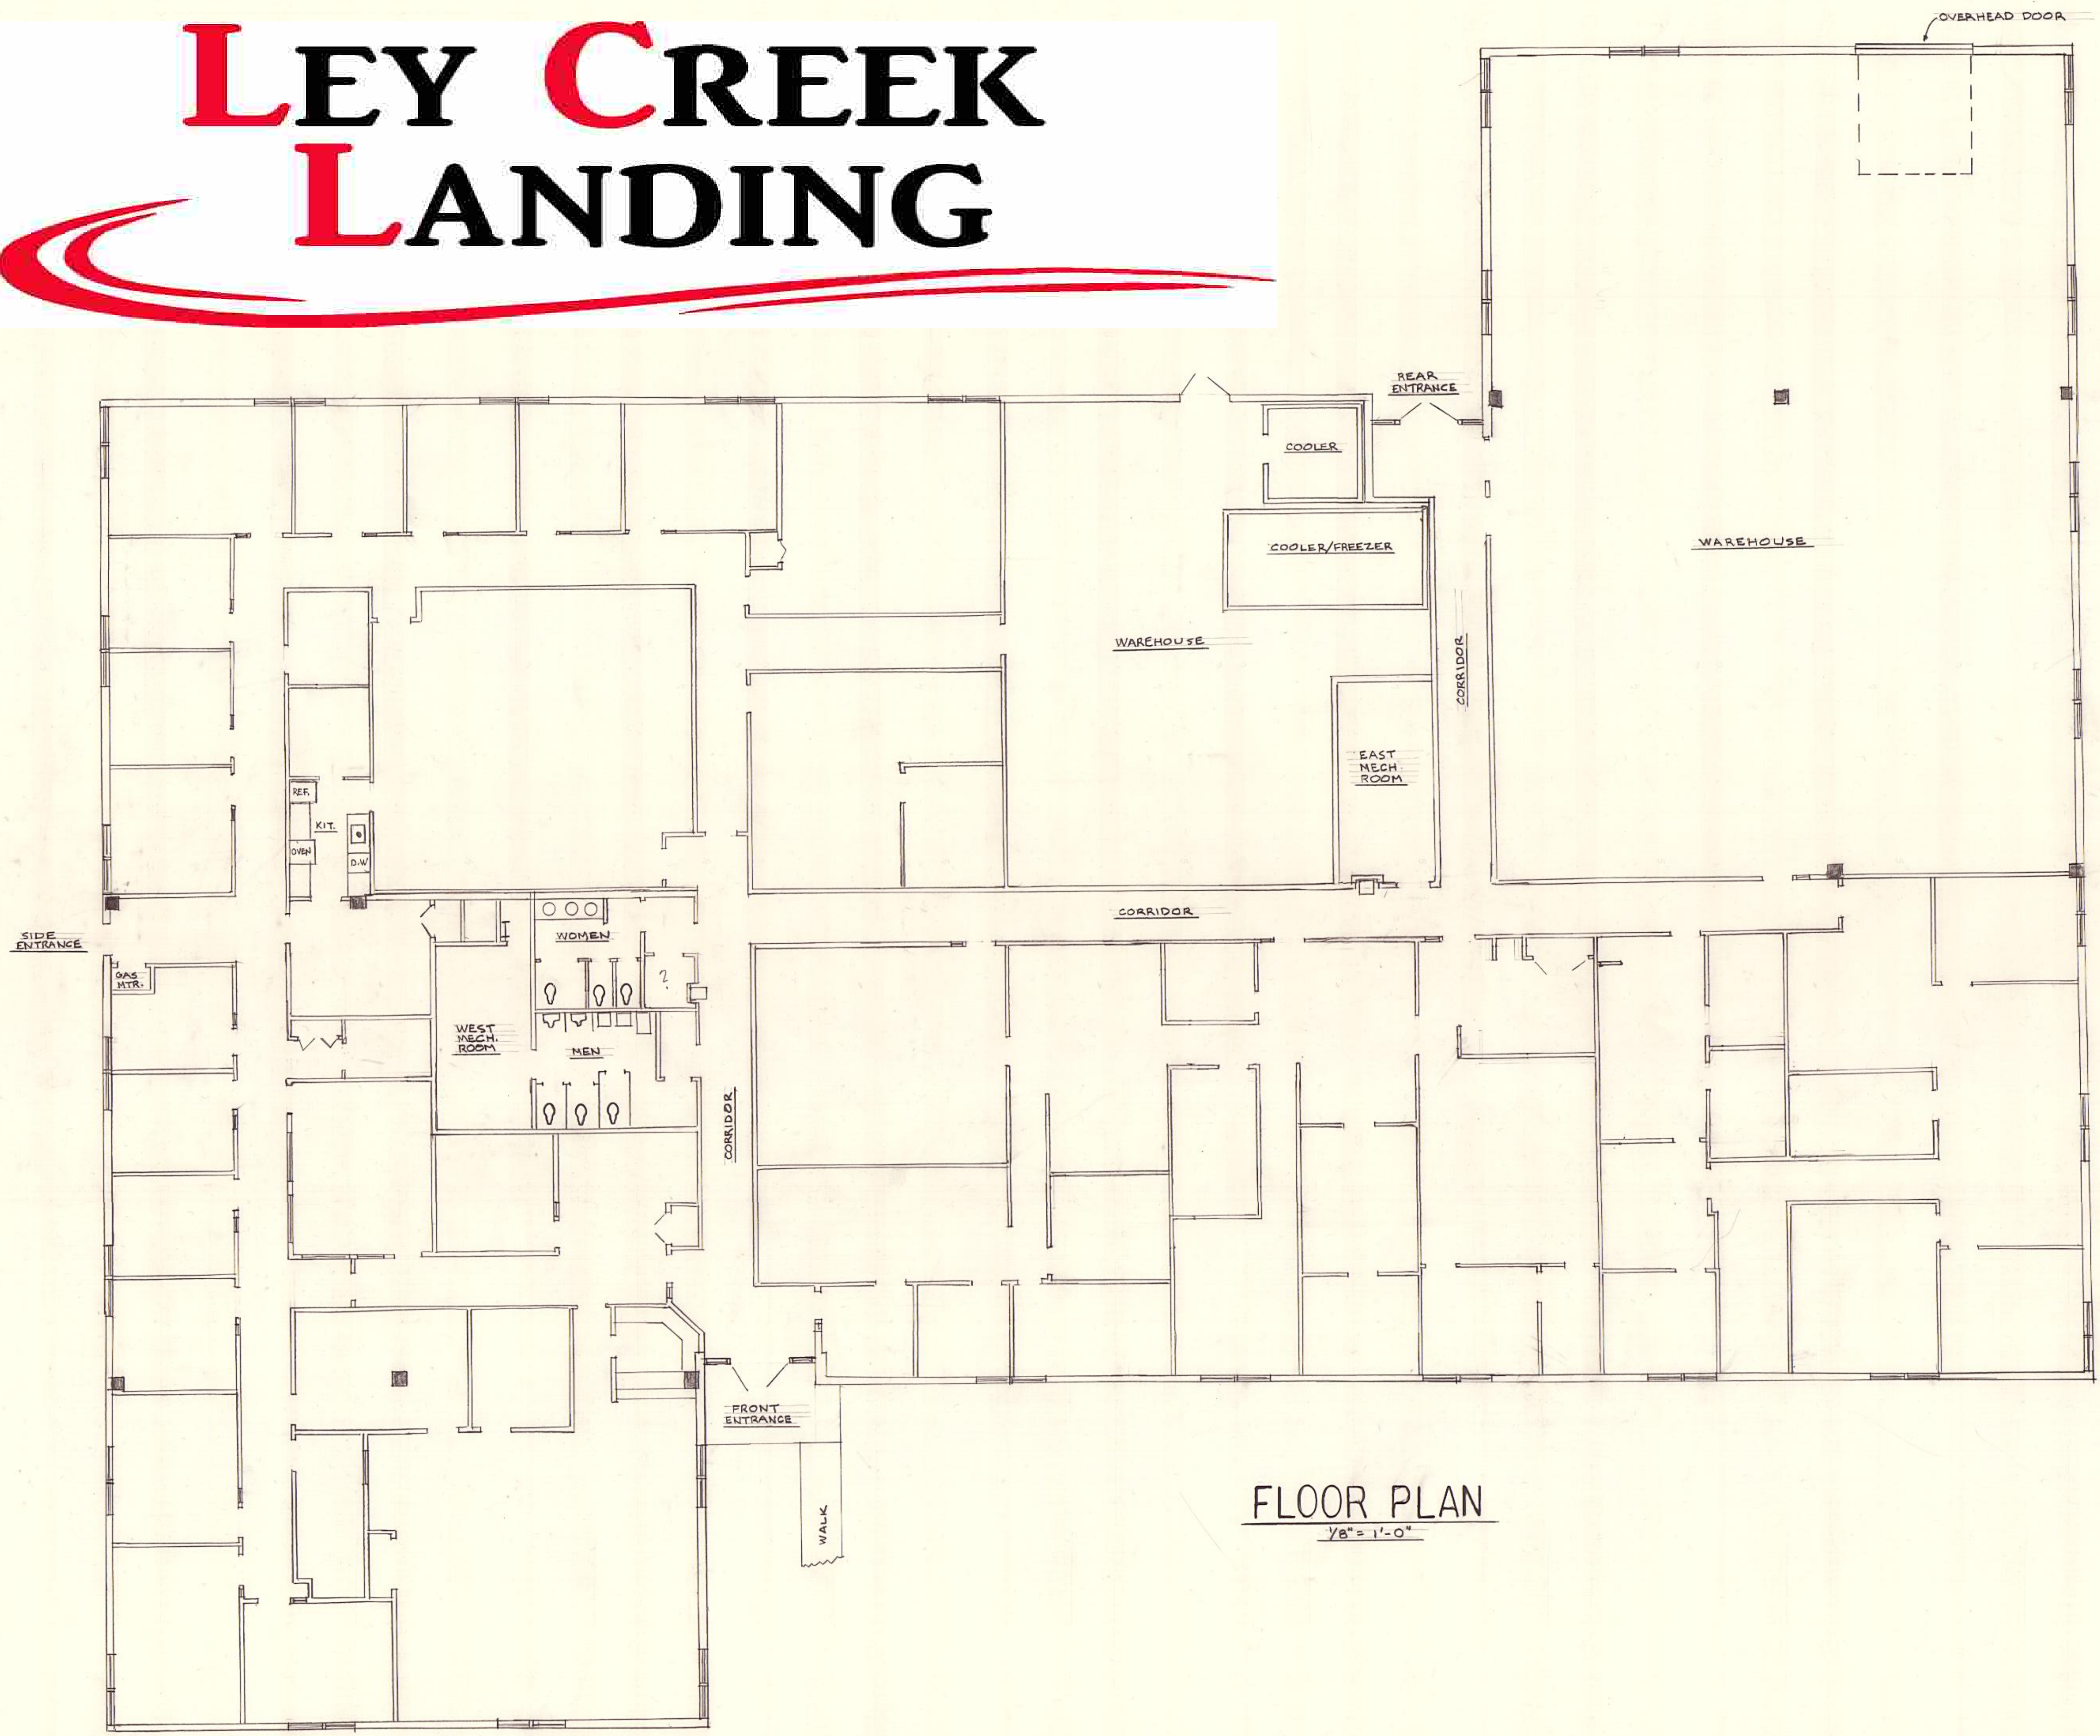

IT IS A VIOLATION OF THE NEW YORK STATE EDUCATION LAW FOR ANY PERSON, UNLESS HE IS ACTING UNDER THE DIRECTION OF A LICENSED PROFESSIONAL ENGINEER, TO ALTER AN ITEM ON THIS DOCUMENT IN ANY WAY.

ZNV
PROPERTIES LLC

NO.	REVISIONS	DATE
JOB NO. - ONE		
DRAWN BY - J.F.Z.		
CHECKED BY - C.F.Z.		
SCALE 1/8" = 1'-0"		
DATE SEPT, 2016		
DATE ISSUED		

PROJECT
202 TWIN
OAKS DRIVE

TITLE
TENANT
FLOOR
PLAN

DRAWING NO.
A-1