


1 ARCHITECTURAL SITE PLAN
SCALE: 1" = 32'-0"

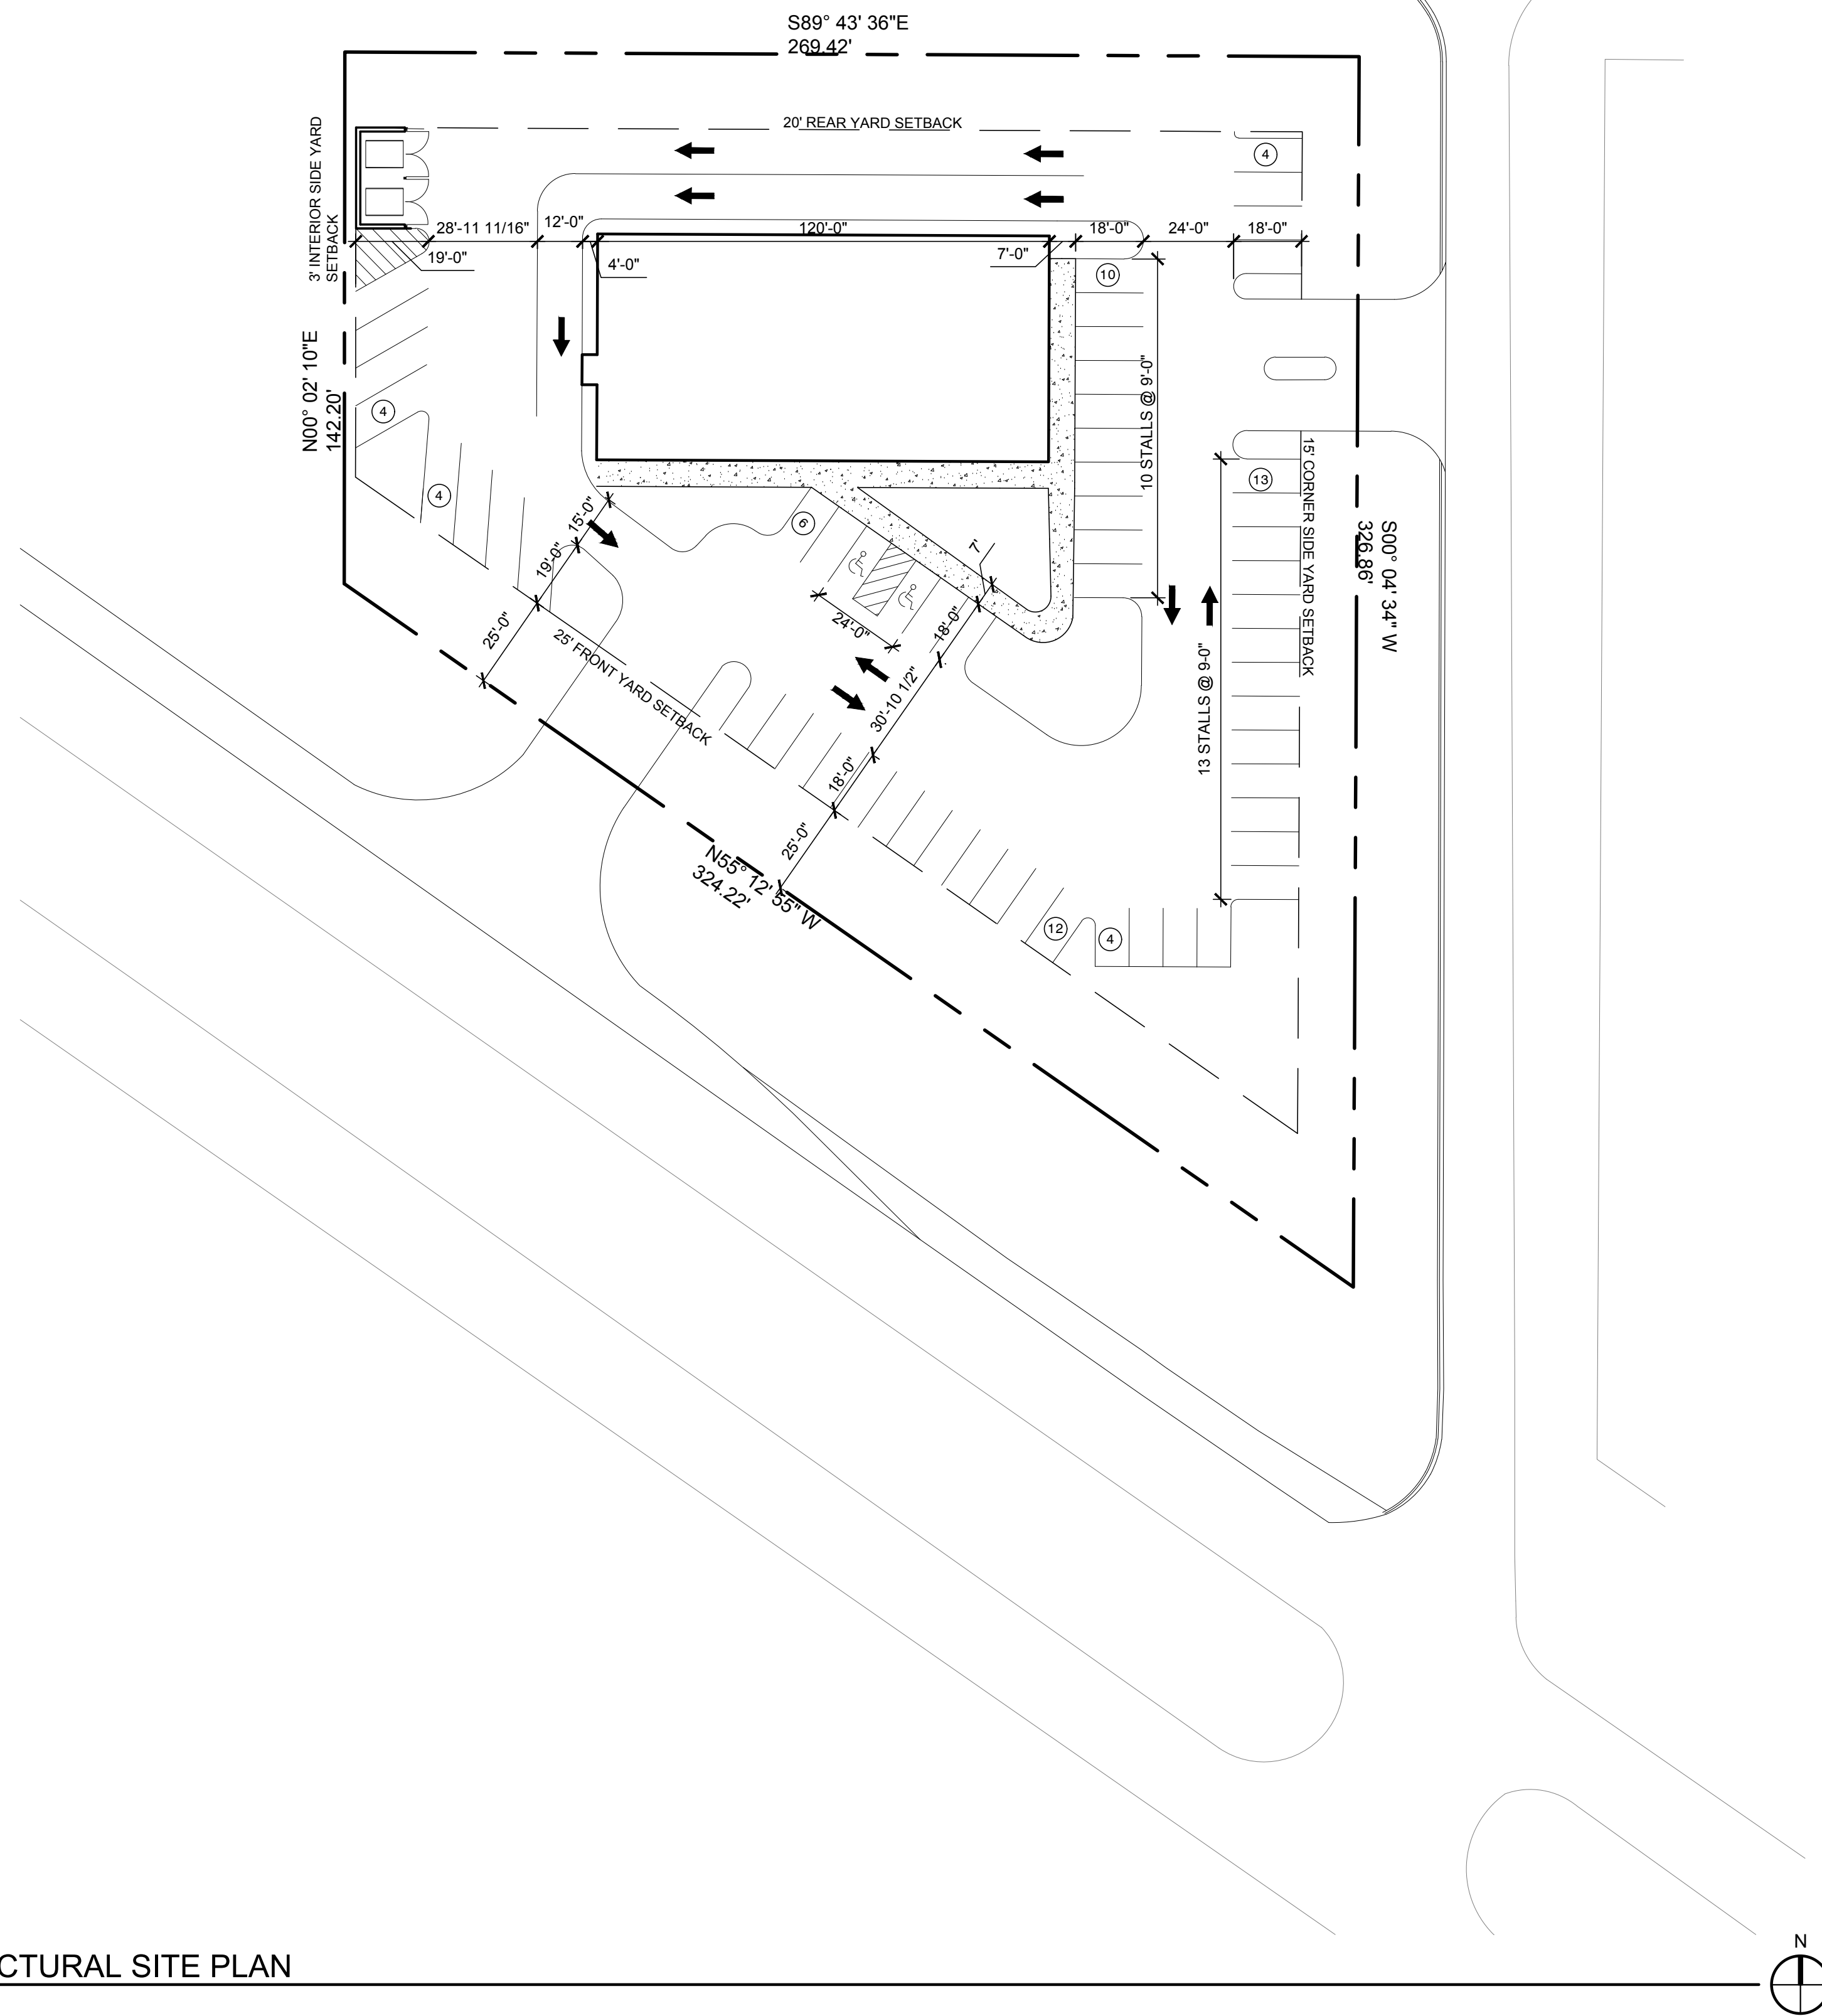

AQUATIC \ CIVIL \ MECHANICAL \ ELECTRICAL \ PLUMBING \ TELECOMMUNICATION \ STRUCTURAL \ ACCESSIBILITY CONSULTING \ DESIGN & PROGRAM MANAGEMENT \ LAND SURVEY

WT GROUP
Engineering with Precision, Pace and Passion.
2875 Prairie Avenue | Northbrook, Illinois, IL 60062
T: 224.293.6333 | F: 224.293.6444
wtengineering.com
IL License No: 184.007570-0015
© 2019 WT GROUP. ALL RIGHTS RESERVED.

WT Group
Engineering • Design • Consulting

PROJECT DESCRIPTION
 ADDRESS
 BARRINGTON IL, 60010
CLIENT/BUSINESS NAME

ISSUE	
TO	DATE
PERMIT <input checked="" type="checkbox"/>	4/30/1

CHECK: _____
 DRAWN: _____
 JOB:XXXX