




**NORTH MIAMI BEACH OFFICE**  
 1650 NE 185 ST, NORTH MIAMI BEACH, FL 33162

**EXISTING FLOOR PLAN**  
 CURRENT CONDITIONS

**TOMAS HERNANDEZ P.E.**  
 Professional Engineer # 62469  
 1991 Brickell Ave, # B412, Miami, FL 33129  
 Email: tomas.hernandez@gmail.com

*Tomas Hernandez P.E.*  
 10-26-2017

To the best of my knowledge and belief, the information furnished herein is true and correct, and I am not providing any warranty, express or implied, for the use of the information furnished herein for any purpose other than that intended by me.

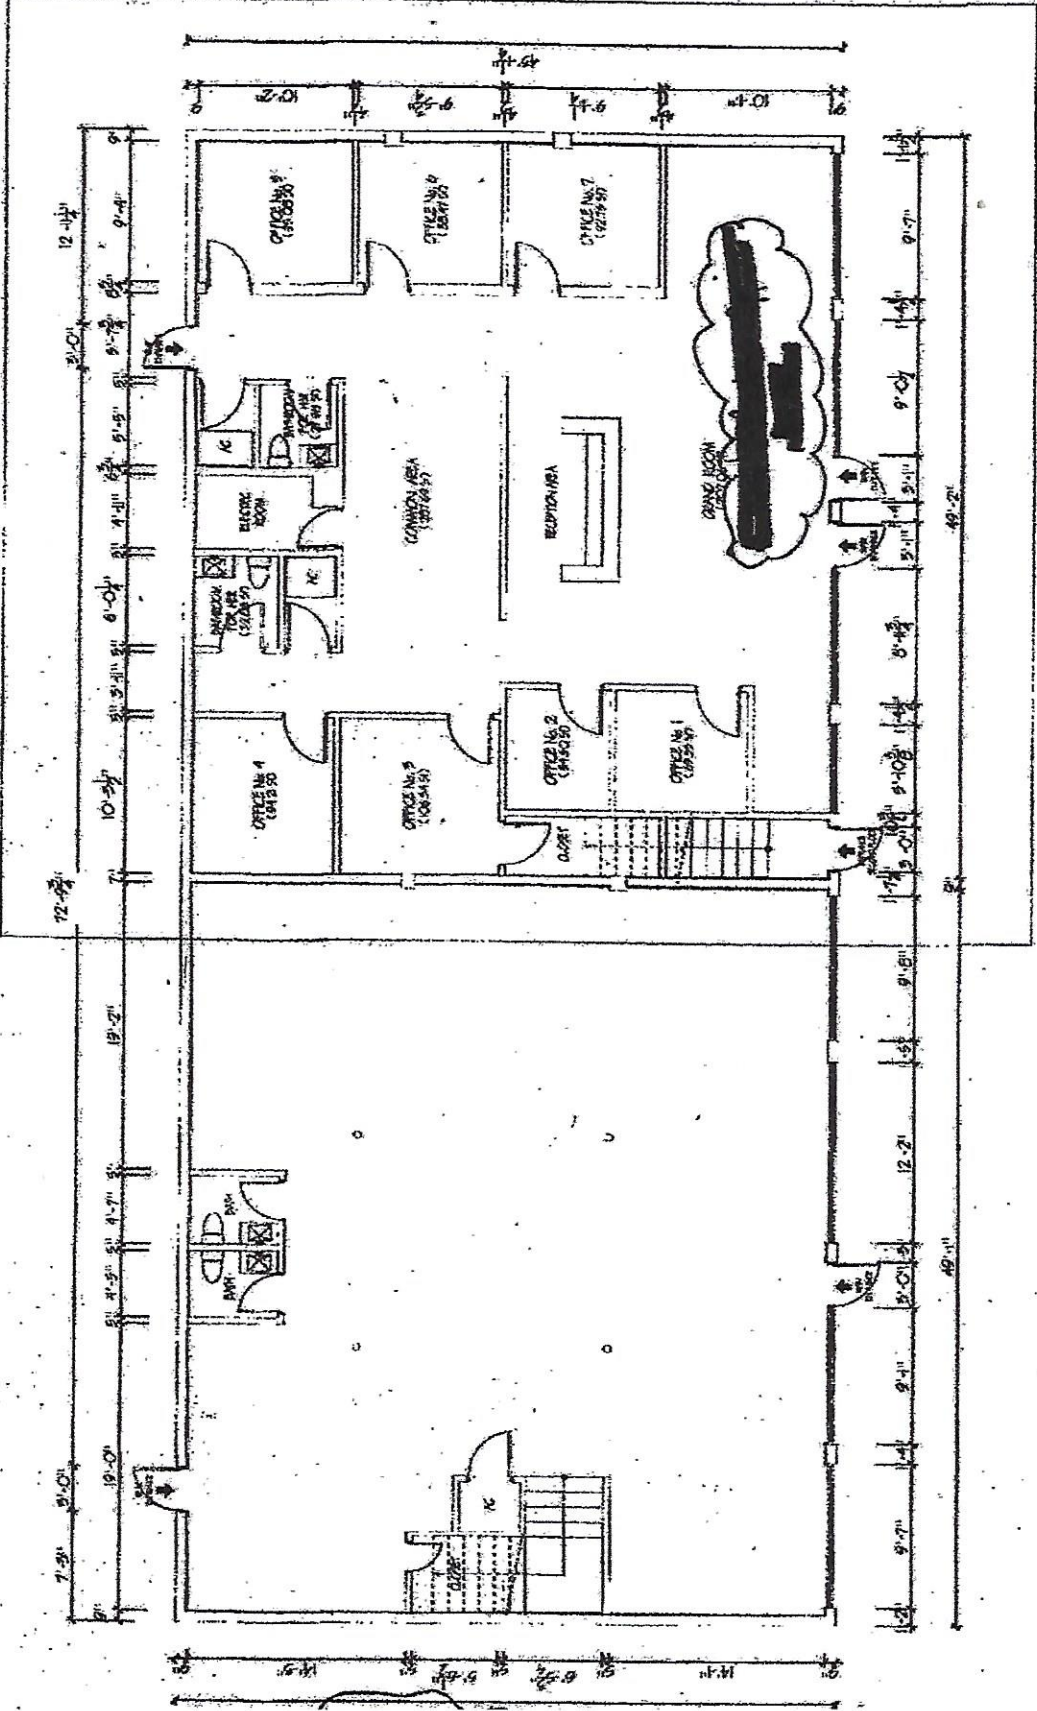

**EXISTING FLOOR PLAN**  
 SCALE: 3/8" = 1'-0"

**LEGEND:**

--- WORK AREA INTO THE BUILDING.

