


5th FLOOR
KEY PLAN

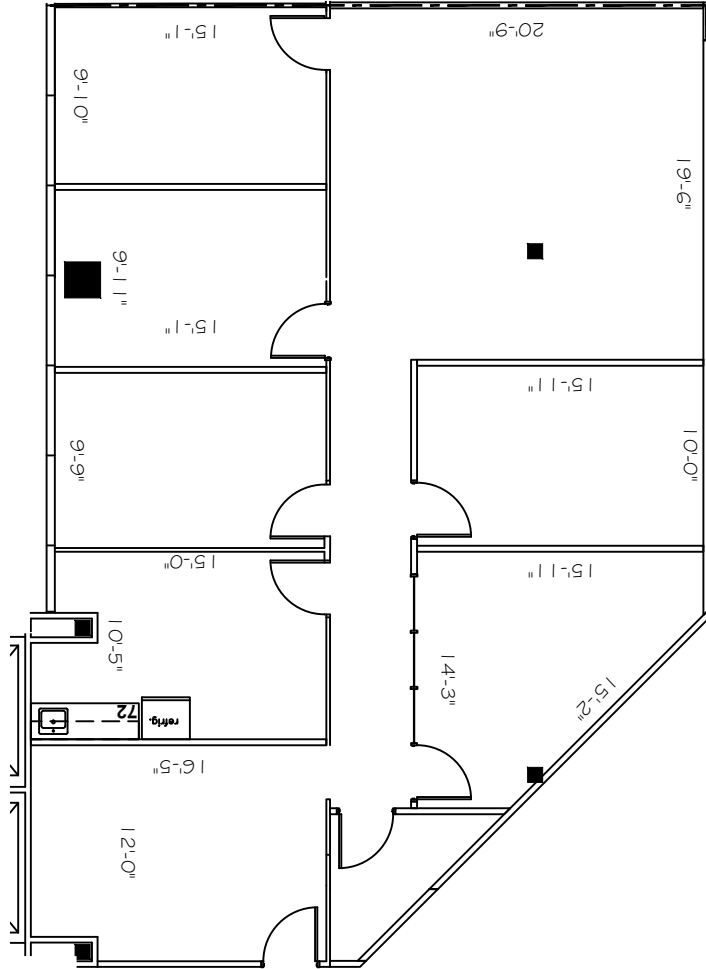

1 SUITE 525
2,122 NRA
FLOOR PLAN
SCALE: 1/8"=1'-0"

FLOOR PLANS MAY NOT BE TO SCALE AND MAY NOT REFLECT EXISTING CONDITIONS AND SHALL NOT BE RELIED UPON AS SUCH THESE DRAWINGS ARE DESIGN INTENT AND ARE AN EXHIBIT TO THE LEASE

LEGEND

EXISTING WALLS	NEW WALLS	EXISTING DOOR	NEW DOOR	LOW DEMO	DEMOS
NEWRELOCATED DOOR	NRA				

ISSUE DATES

1	07-28-2020	ISSUING	REVIEW

GULF PLAZA
16010 BARKERS POINT, HOUSTON, TX 77079
SUITE 525

PROJECT:	907-GULF PLAZA
PLOT SCALE:	1/8"=1'-0"
CHECKED BY:	WM
FILE NAME:	907-GULF PLAZA
SHEET TITLE:	EXISTING FLOOR PLAN
SHEET NUMBER:	EX-1