



LEGEND

| | | | | | |
|--------------------|-----------|----------------|-----------|---------------------|----------------|
| EXISTING WALLS | NEW WALLS | EXISTING DOORS | NEW DOORS | EXISTING LOW DEMAND | NEW LOW DEMAND |
| | | | | | |
| NEW/RELOCATED DOOR | | | N/R | | |

ISSUE DATES



| NO. | DATE | REVISION |
|-----|------------|--------------------|
| 1 | 05-29-2020 | ISSUING FOR REVIEW |
| | | |
| | | |
| | | |
| | | |
| | | |
| | | |
| | | |
| | | |

601 SAWYER
 601 SAWYER STREET
 HOUSTON, TX 77007
 SUITE 320

| | |
|--------------|------------------|
| PROJECT: | 604 - 601 SAWYER |
| PLLOT SCALE: | 1/8" = 1'-0" |
| CHECKED BY: | WM |
| FILE NAME: | 604-601 SAWYER |

SHEET TITLE
 SCHEMATIC DESIGN

SHEET NUMBER
 SD-1

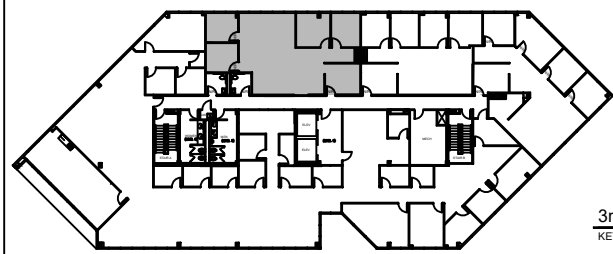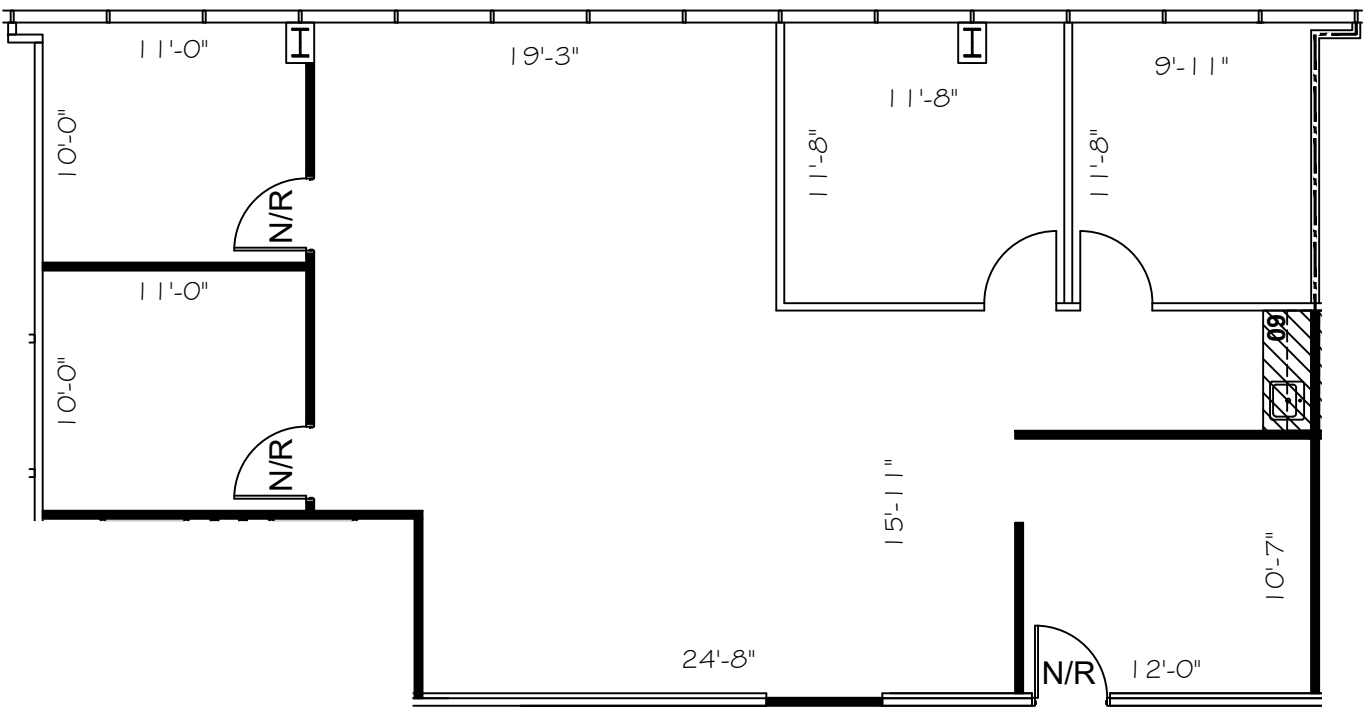

3rd FLOOR
 KEY PLAN

1 FLOOR PLAN
 SCALE: 1/8"=1'-0"

FLOOR PLANS MAY NOT BE TO SCALE AND MAY NOT REFLECT EXISTING CONDITIONS AND SHALL NOT BE RELIED UPON AS SUCH THESE DRAWINGS ARE DESIGN INTENT AND ARE AN EXHIBIT TO THE LEASE