


1

SITE PLAN

SCALE: 1" = 10'-0"

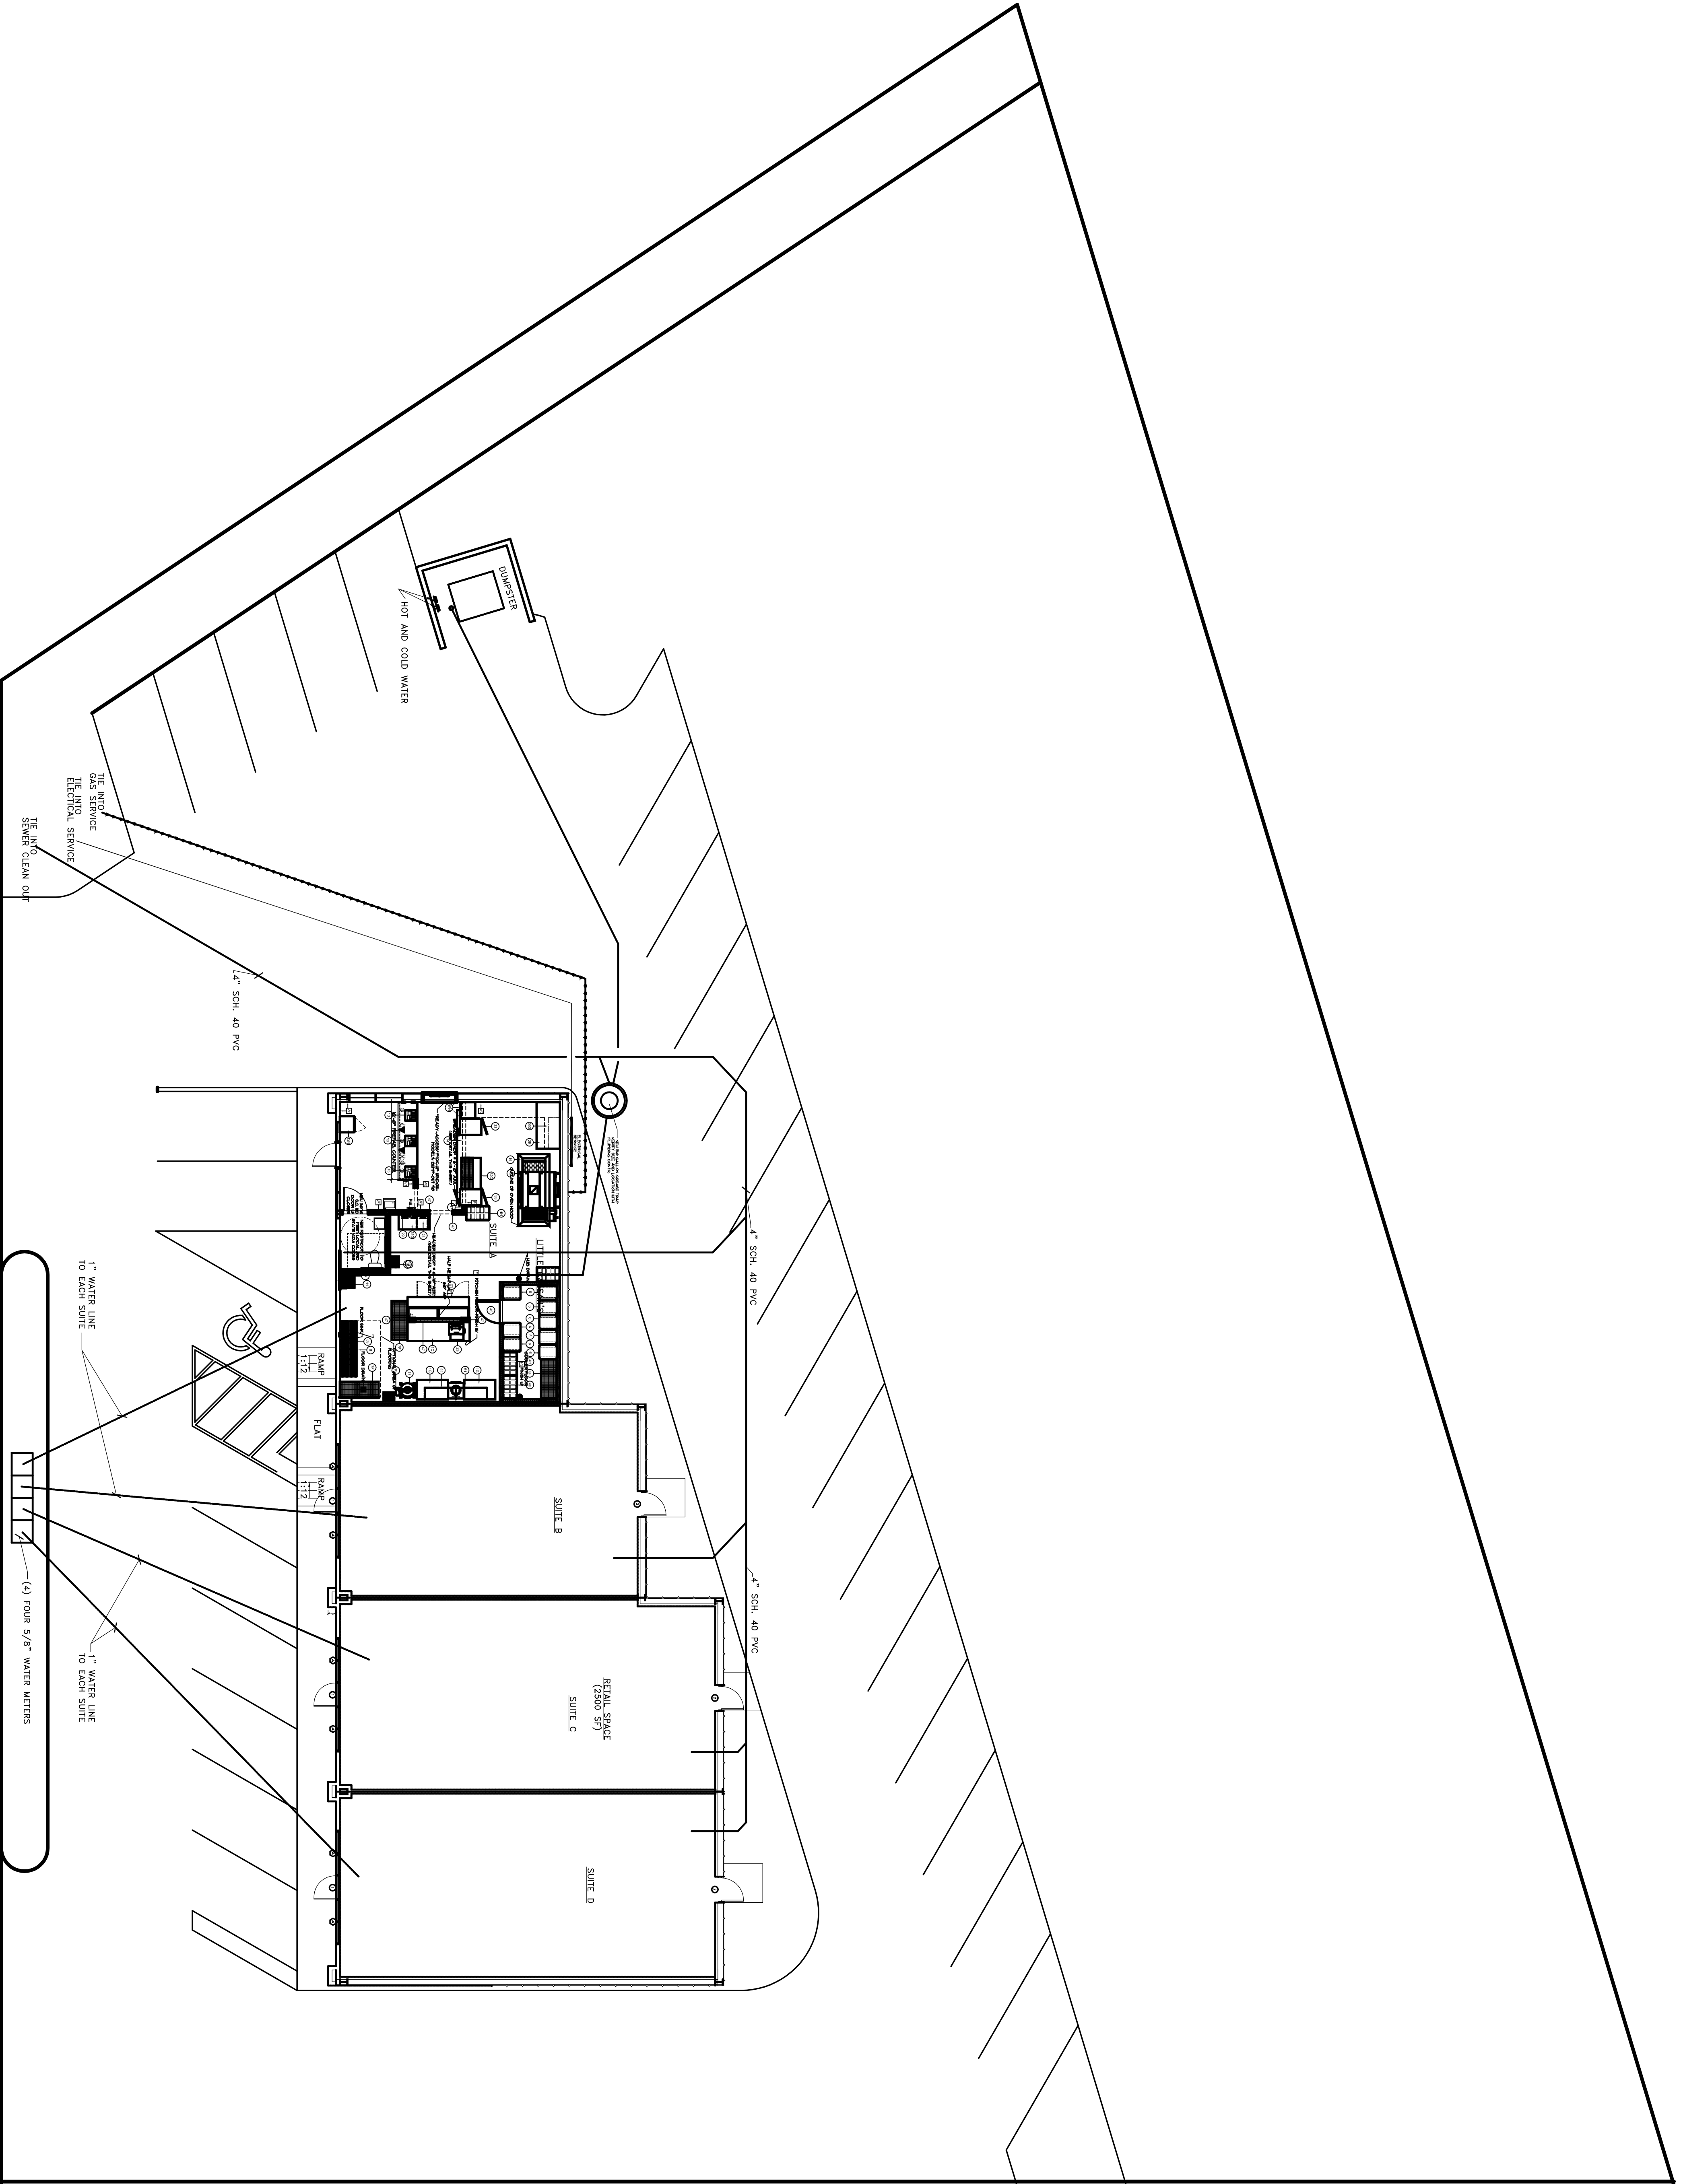

Date	12-2-2013
Drawn	JPD
Checked	MEM
Job Number	--
Sheet	MEP1.0

MARK MATTHEWS
AIA • ARCHITECT
 11802 Cloverland Ct. • Baton Rouge, LA • 70809 • (225) 756-5011



PERKINS ROAD RETAIL CENTER
 PERKINS ROAD
 BATON ROUGE, LOUISIANA

Revisions	