


GENERAL NOTES

FF EL. 0'-0" = 20.50 CCD

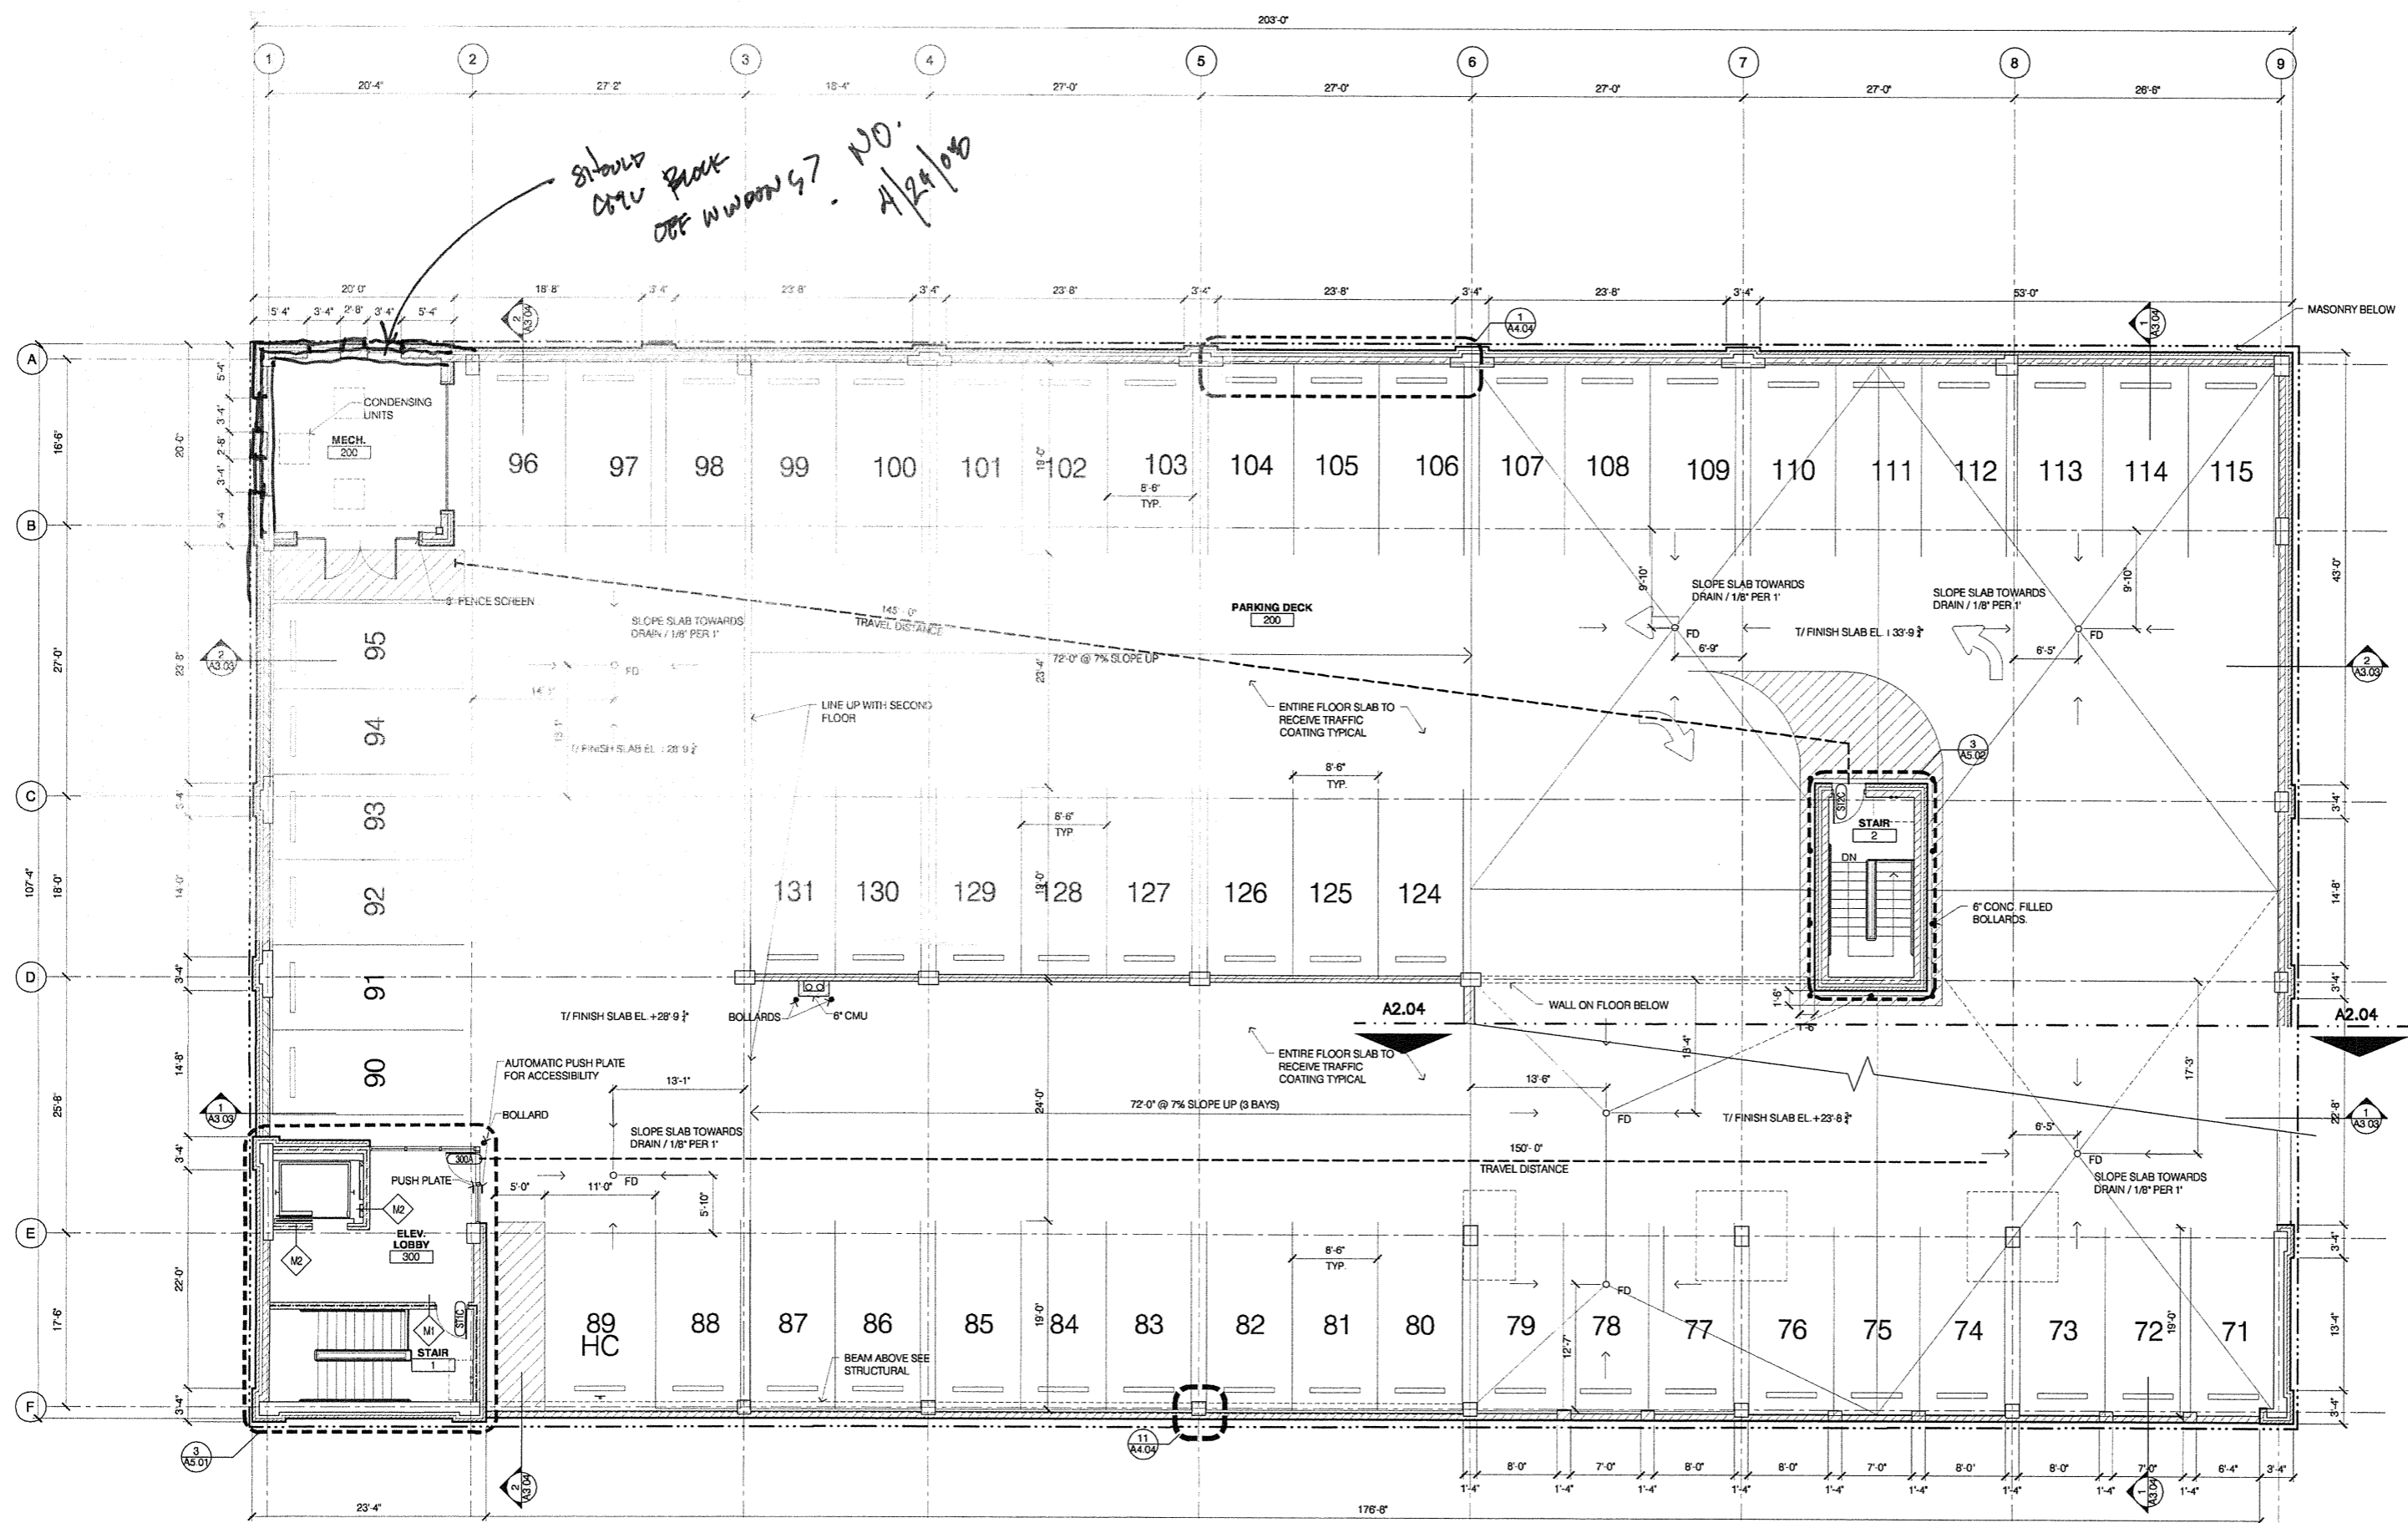

1 THIRD FLOOR PLAN
 SCALE: 1/8" = 1'-0"

U:\2539a-00\Drawings\Sheet\Parking Structure_Sheets\A2_03_PS.dwg on 5/20/2008 at 8:59 AM by cvllagoz

1	ISSUE FOR PERMIT	05/17/08
NO.:	DESCRIPTION:	DATE:

MONSOON PLAZA
 6301 N. WESTERN AVE.
 CHICAGO, IL

THIRD FLOOR PLAN

DRAWN BY:	CV
CHECKED BY:	KK
PLOT DATE:	MAY 17, 2008
PROJECT NO.:	2539A-00

SHEET NO.: **A2.03**