

- 900 Square Feet
- Previously Medical Office Space
- 11' Ceilings



Disclaimer #1

All dimensions are estimates only and may not be exact measurements. Square footage is approximate. Floor plans and development plans are subject to change. The sketches, renderings, graphic materials, plans, specifics, terms, conditions and statements are proposed only, and the developer, the management company, the owners and other affiliates reserve the right to modify, revise or withdraw any or all of same in their sole discretion and without prior notice.

All pricing and availability is subject to change. The information is to be used as a point of reference and not a binding agreement.

Disclaimer #2

All dimensions and specifications (including square footage) are approximate. Maps, site plans, floor plans, drawings and elevations are artist renderings and are for informational purposes only. Product availability, prices, community locations, floor plans, elevations, and specification levels are subject to change without notice or obligation.

C1 **767 West Diversey, 1st Floor**
 SCALE: 3/16" = 1'-0"


VAL REALTY
 & MANAGEMENT CO., INC.

773.883.5151

↑ W Diversey



N Halsted
(777 W Diversey)

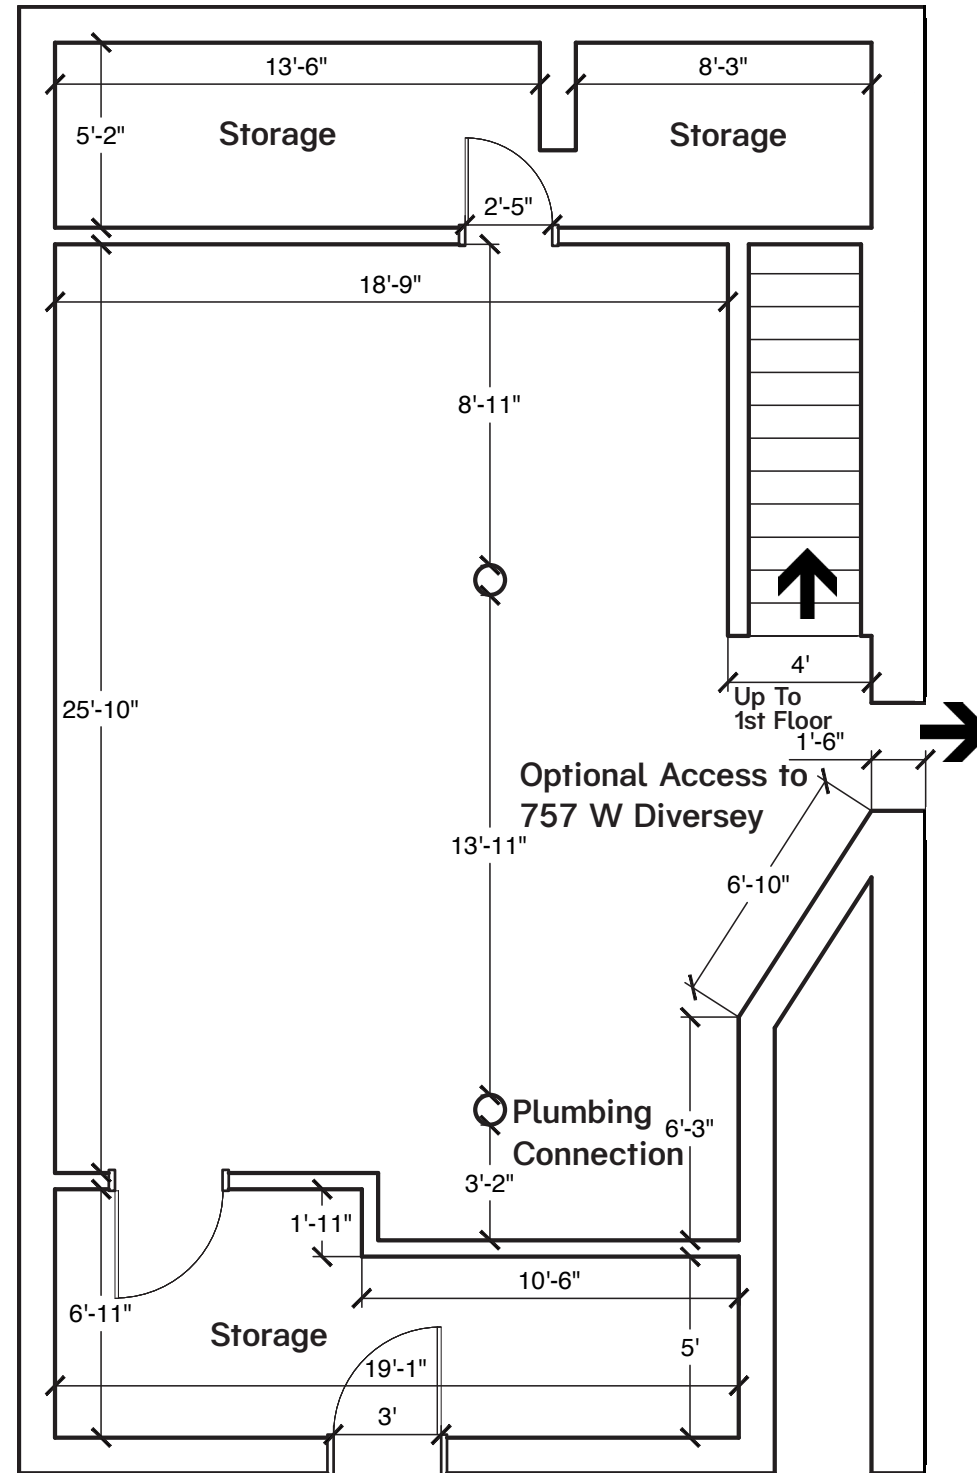

- 860 Square Feet
- Previously Medical Office Space / Storage
- 7' Ceilings



Disclaimer #1

All dimensions are estimates only and may not be exact measurements. Square footage is approximate. Floor plans and development plans are subject to change. The sketches, renderings, graphic materials, plans, specifics, terms, conditions and statements are proposed only, and the developer, the management company, the owners and other affiliates reserve the right to modify, revise or withdraw any or all of same in their sole discretion and without prior notice.

All pricing and availability is subject to change. The information is to be used as a point of reference and not a binding agreement.

Disclaimer #2

All dimensions and specifications (including square footage) are approximate. Maps, site plans, floor plans, drawings and elevations are artist renderings and are for informational purposes only. Product availability, prices, community locations, floor plans, elevations, and specification levels are subject to change without notice or obligation.

C2 767 West Diversey, Basement
SCALE: 3/16" = 1'-0"

VAL REALTY
& MANAGEMENT CO., INC.

773.883.5151