



GENERAL NOTES


FF EL. 0'-0" = 20.50 CCD

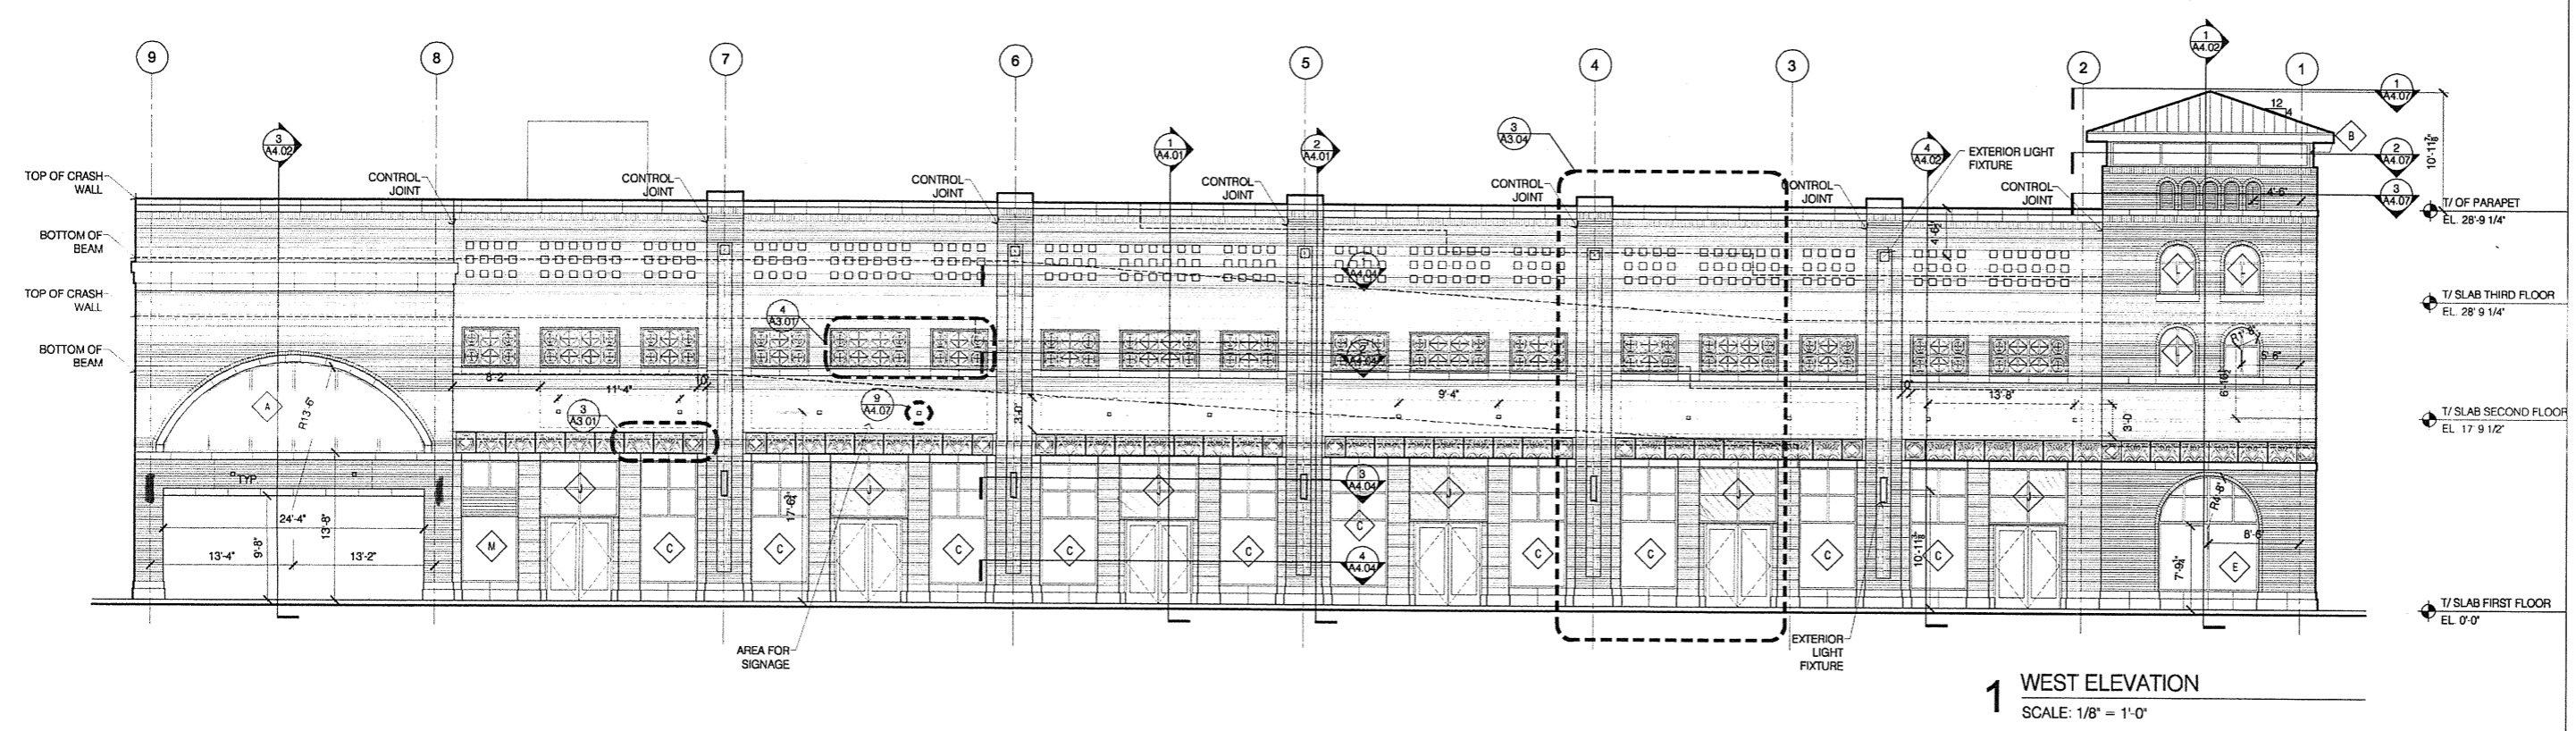


**1 WEST ELEVATION**  
 SCALE: 1/8" = 1'-0"

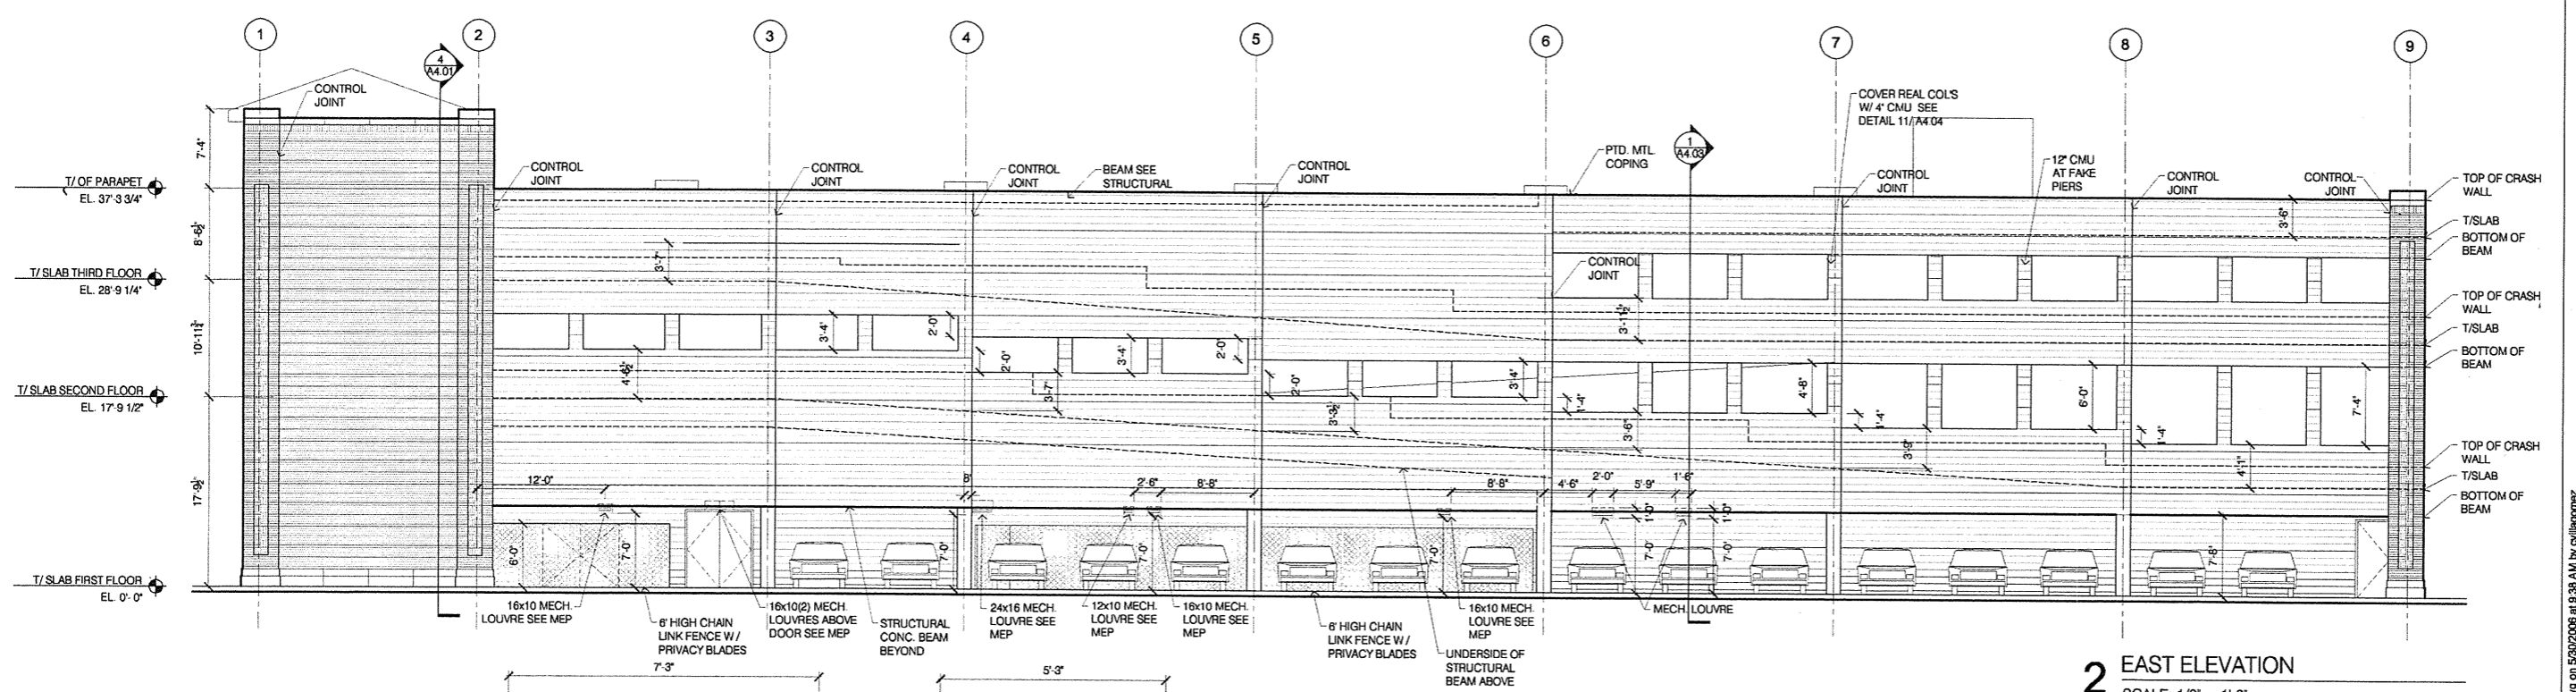

**2 EAST ELEVATION**  
 SCALE: 1/8" = 1'-0"

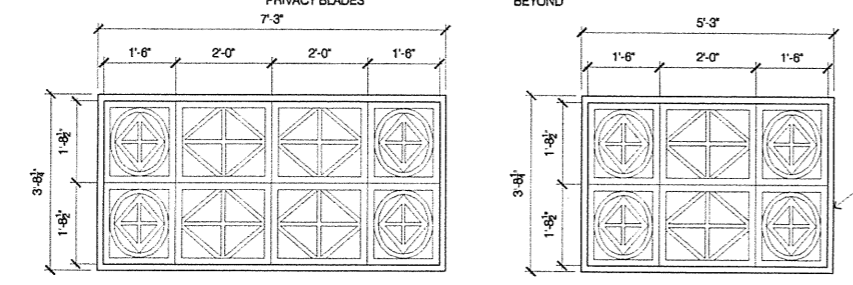

**4 PATTERN DETAIL**  
 SCALE: 1/2" = 1'-0"

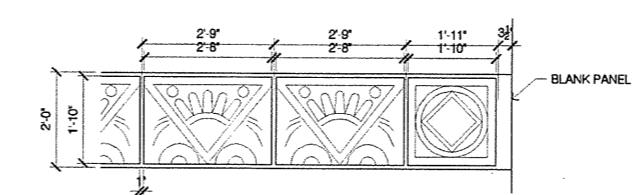

**3 PATTERN DETAIL**  
 SCALE: 1/2" = 1'-0"

U:\2539a-00\Drawings\Sheets\Parking\_Structural\_Sheet\A3\_01\_P5.dwg on 5/20/2008 at 9:38 AM by cvilgomez

1	ISSUE FOR PERMIT	05/17/06
NO.	DESCRIPTION:	DATE:

MONSOON PLAZA  
 6301 N. WESTERN AVE.  
 CHICAGO, IL

ELEVATIONS

DRAWN BY:	CV
CHECKED BY:	KK
PLOT DATE:	MAY 17, 2006
PROJECT NO.:	2539A-00

SHEET NO.: **A3.01**