



**PERKINS ROAD RETAIL CENTER**

PERKINS ROAD  
BATON ROUGE, LOUISIANA

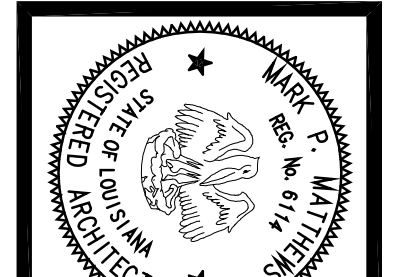

**MARK MATTHEWS  
AIA • ARCHITECT**

11502 Cloverland Ct. • Baton Rouge, LA • 70809 • (225) 756-5011


Sheet  
**A2.1**

Job Number  
--


Checked  
MPM

Drawn  
JPD

Date  
12-2-2013

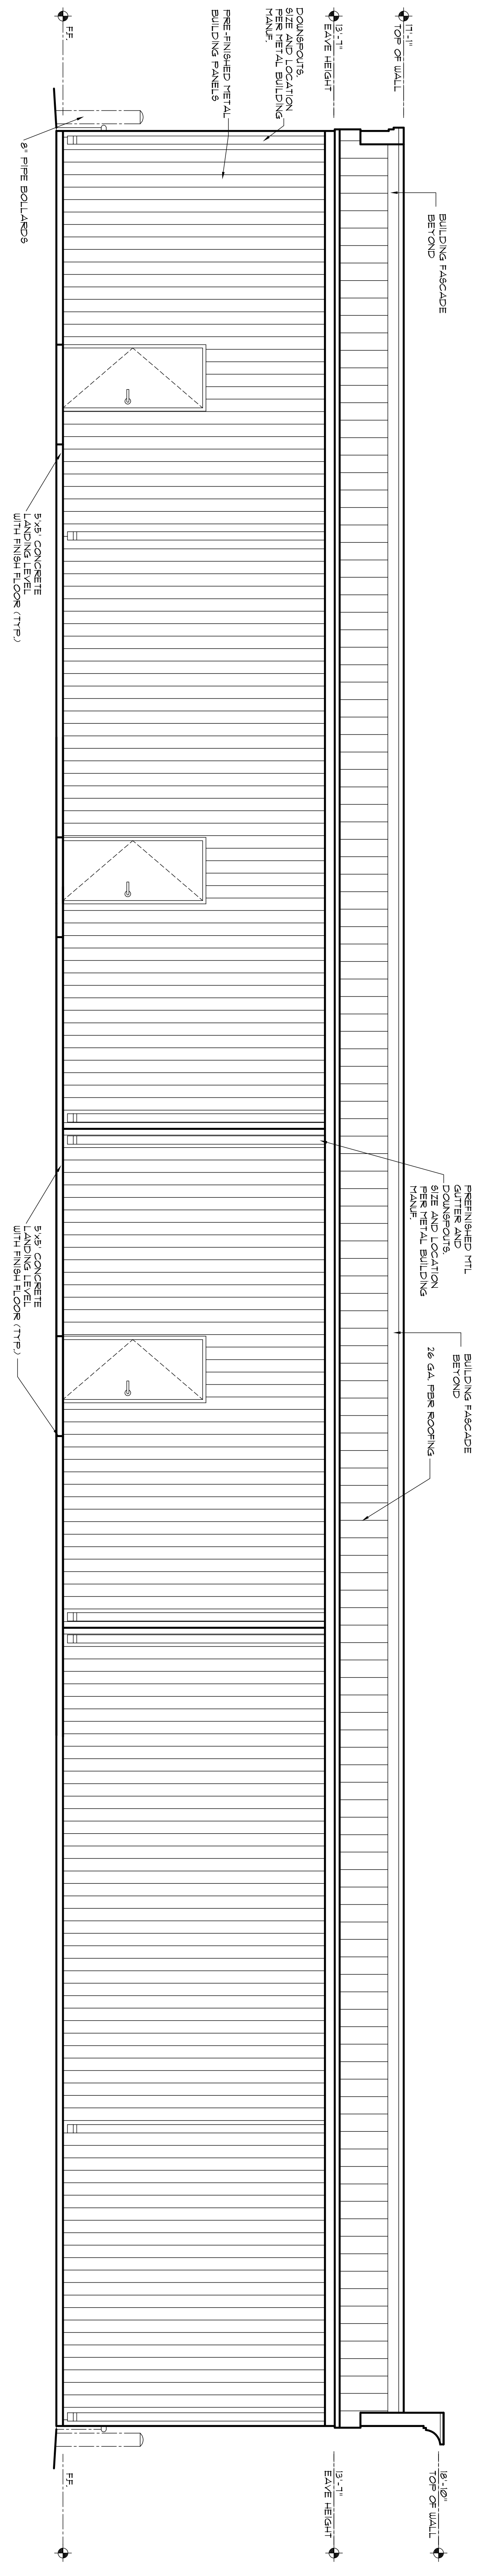

**1 REAR ELEVATION**  
SCALE: 1/4" = 1'-0"

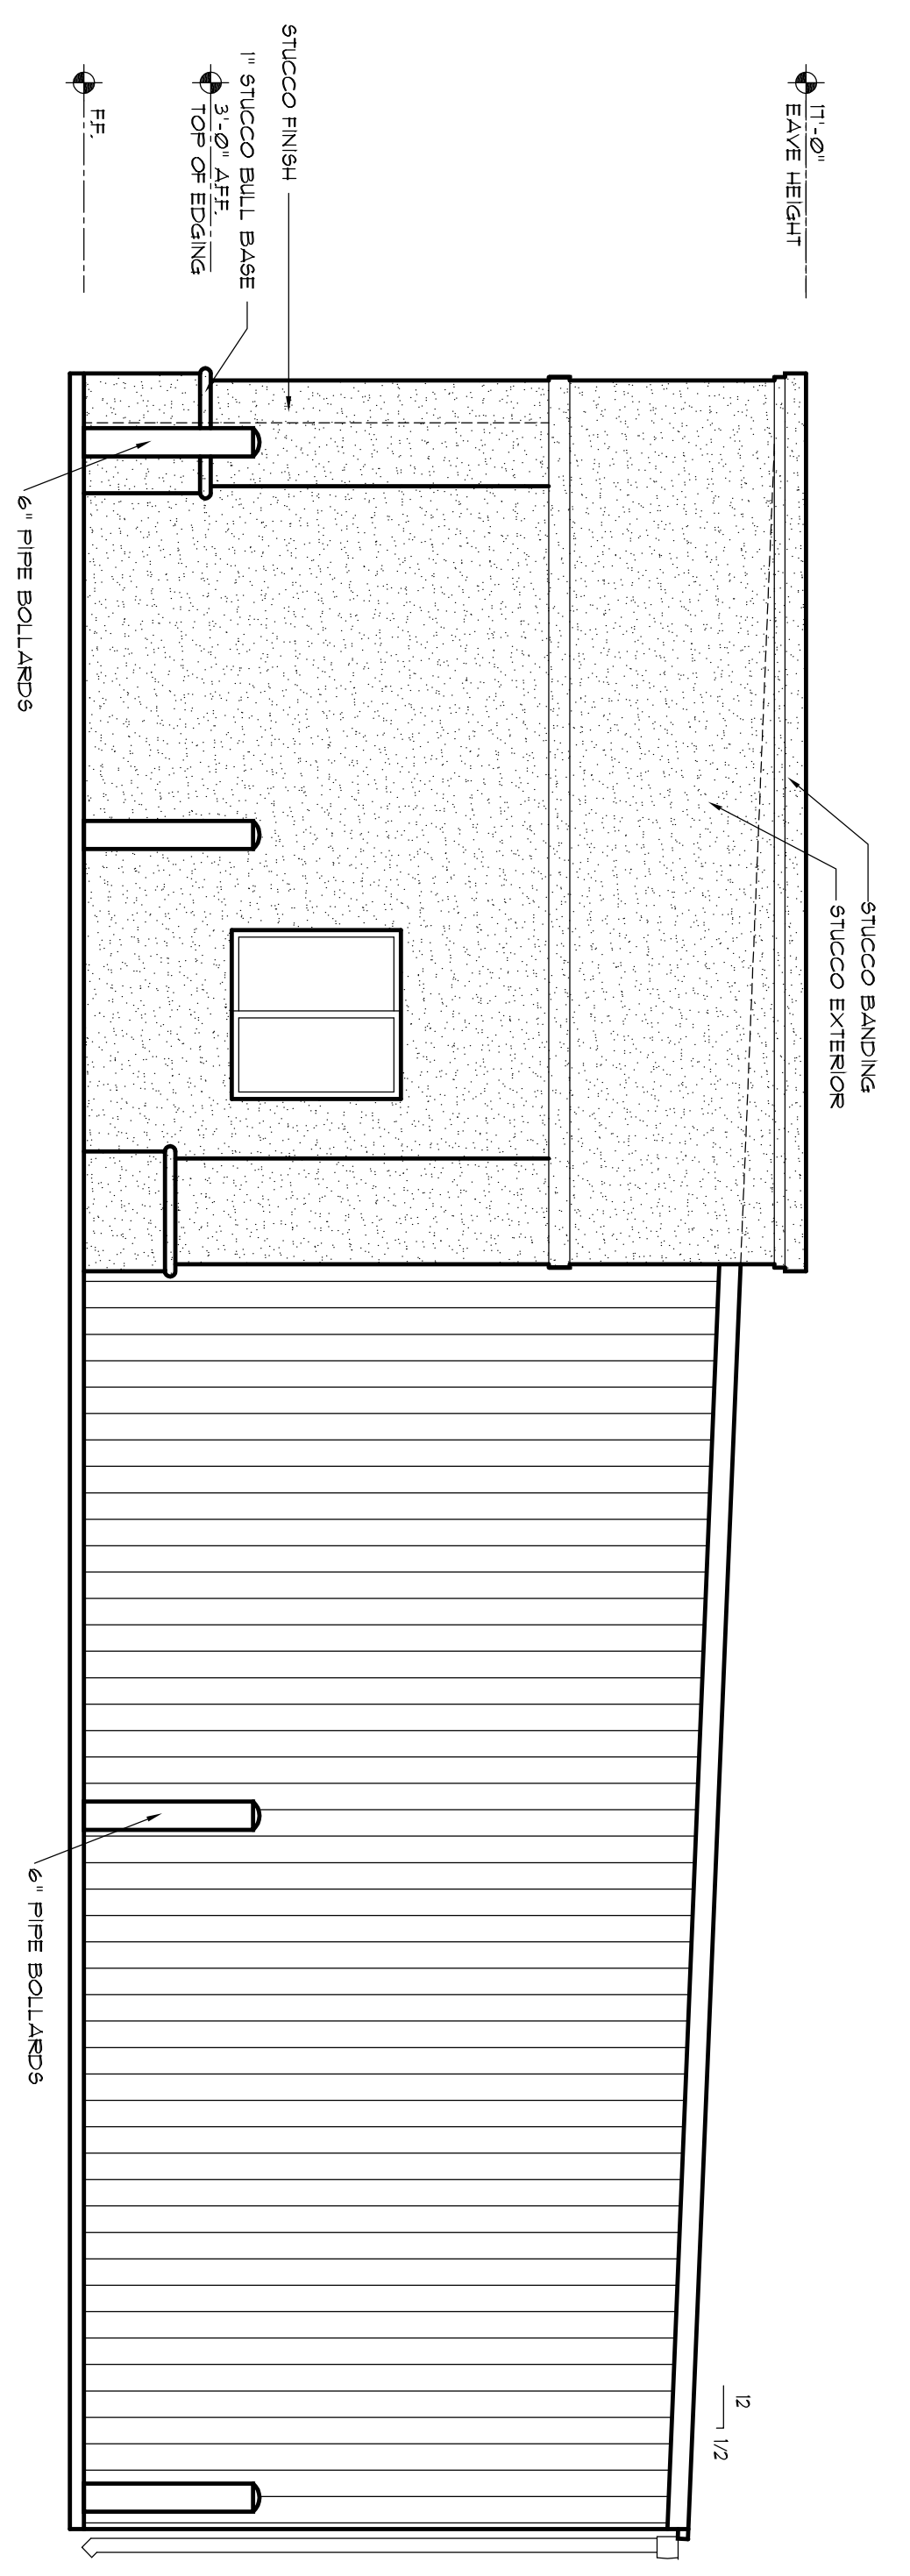

**2 SIDE ELEVATION**  
SCALE: 1/4" = 1'-0"