


1 FRONT ELEVATION
SCALE: 3/8" = 1'-0"

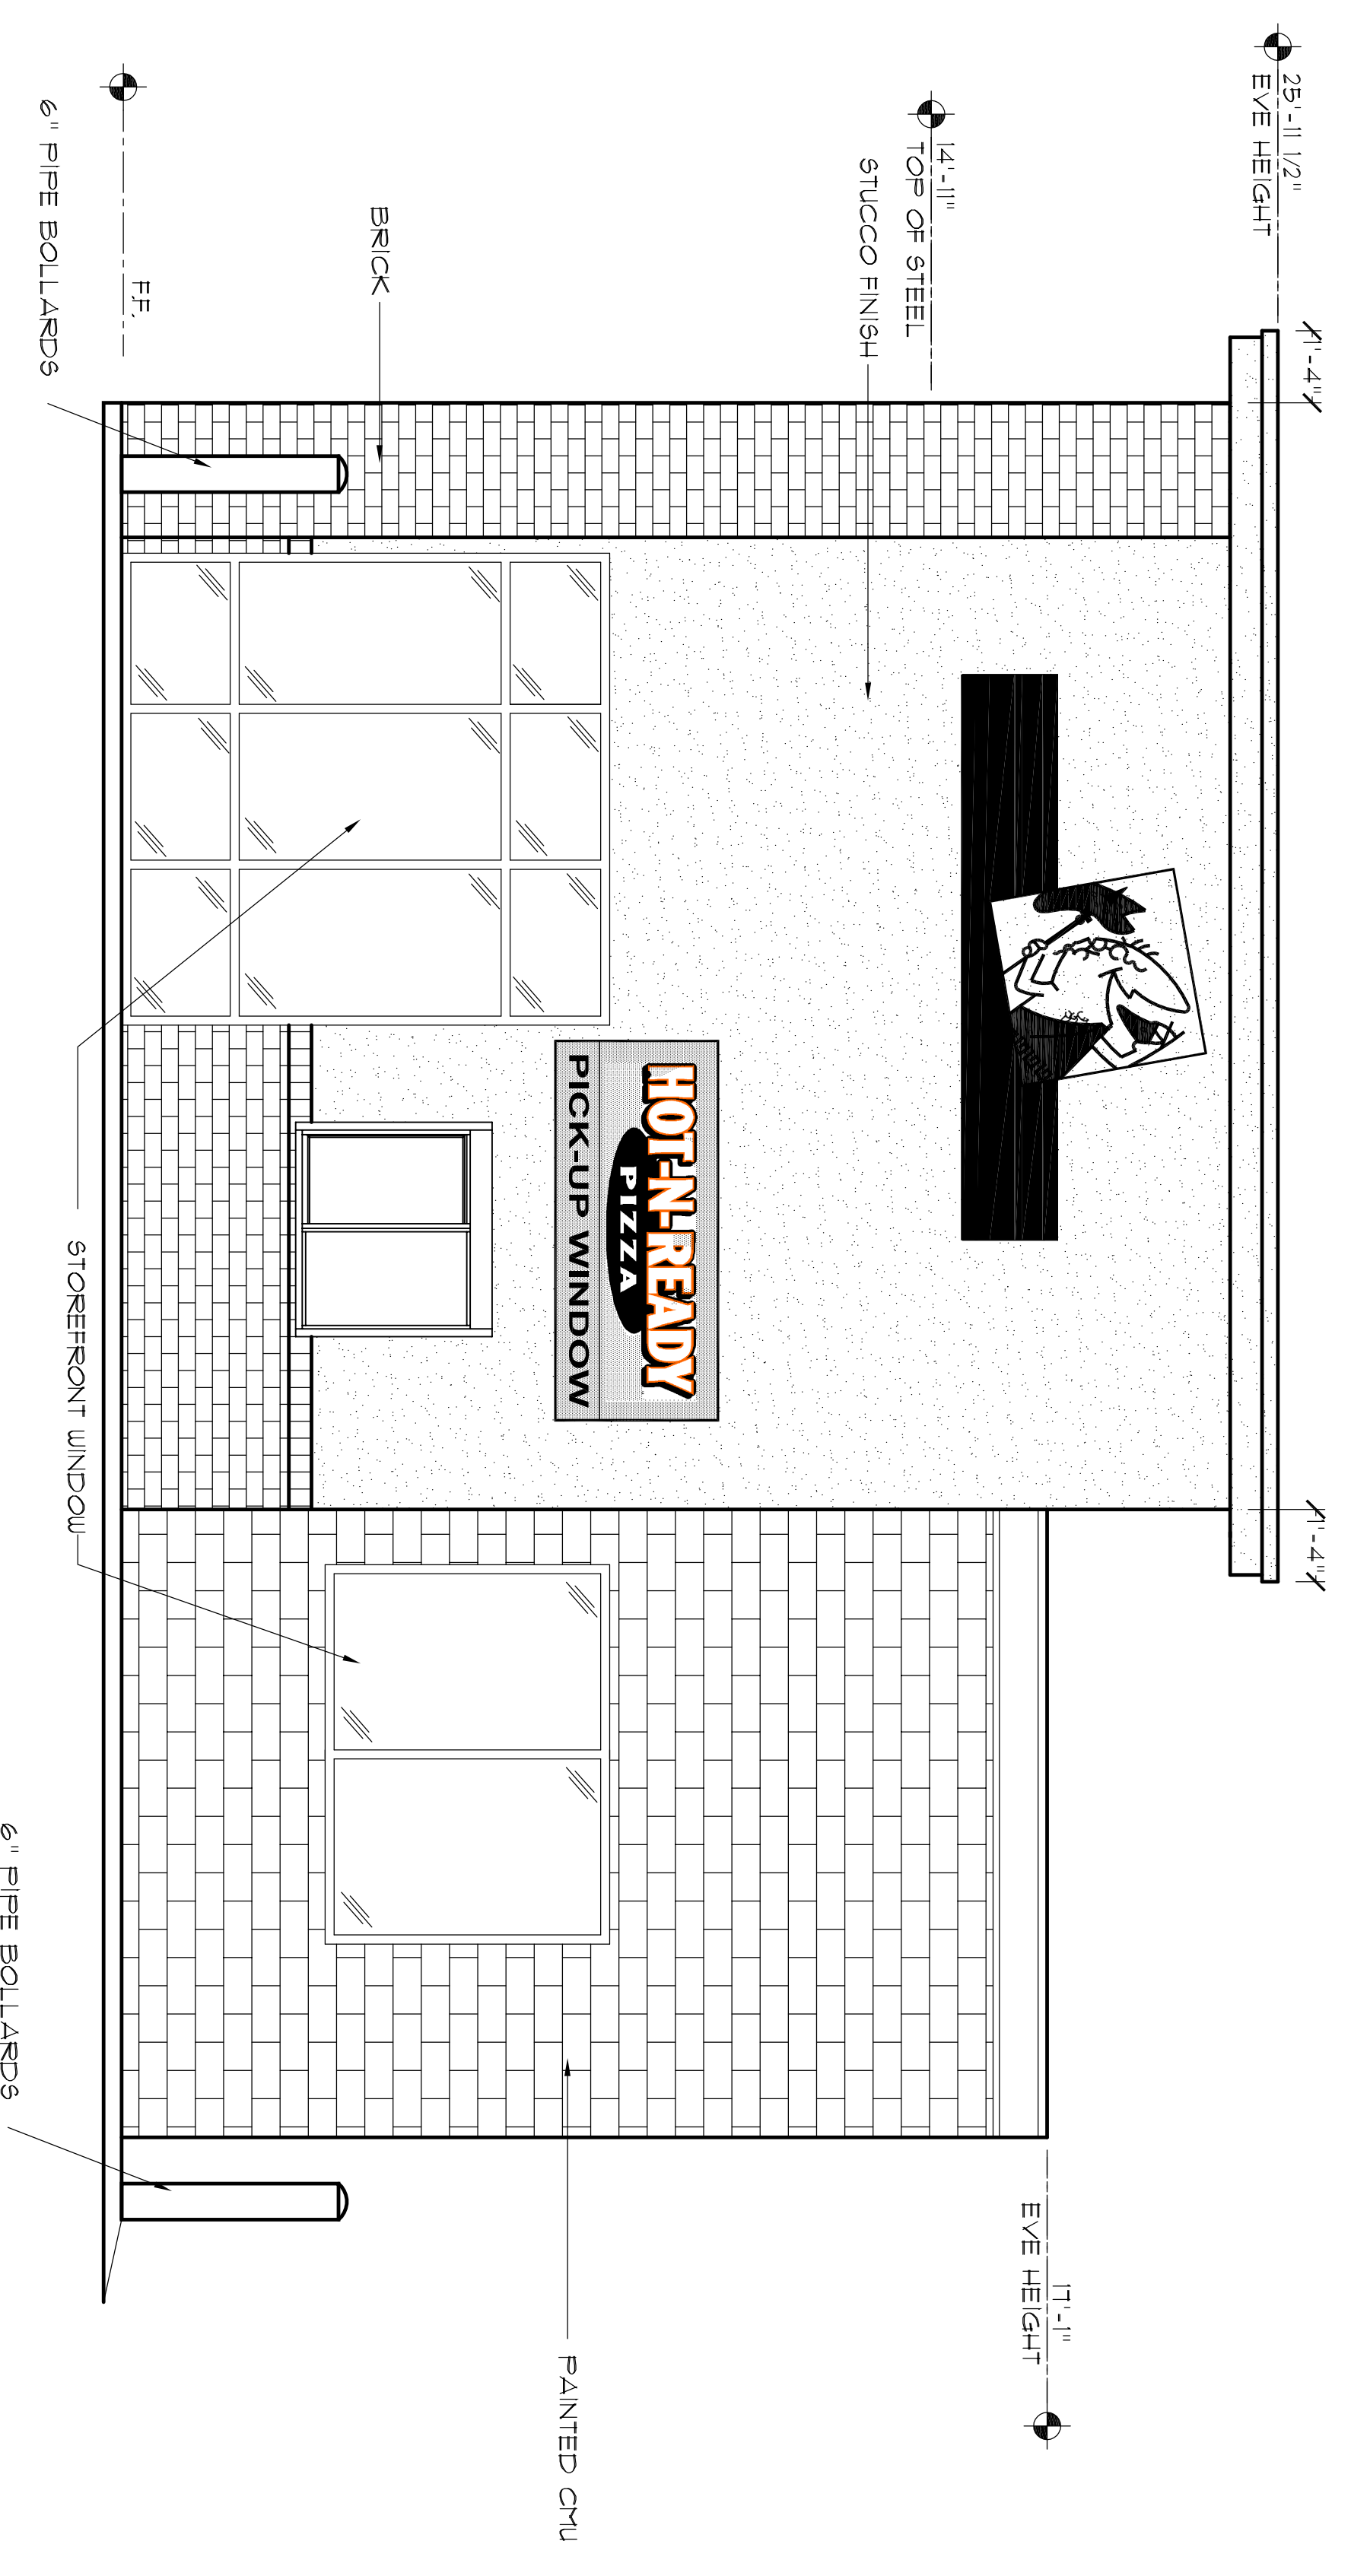

2 SIDE ELEVATION
SCALE: 3/8" = 1'-0"

Revisions

Little Caesar
ENTERPRISES, INC.
10953 JOOR RD.
CENTRAL, LOUISIANA 70218



MARK MATTHEWS
AIA • ARCHITECT
11802 Cloverland Ct. • Baton Rouge, LA • 70809 • (225) 756-5011

Date	02-06-2013
Drawn	JPD
Checked	MPM
Job Number	
Sheet	A2.0