



LEGEND

EXISTING WALLS	NEW WALLS	NEW/RELOCATED DOOR	LOW DECK	CEILING

ISSUE DATES



NO.	DATE	REVISION
1	05-29-2020	ISSUING REVIEW

601 SAWYER  
601 SAWYER STREET  
HOUSTON, TX 77007  
SUITE 330

PROJECT:	604 - 601 SAWYER
PLLOT SCALE:	1/8" = 1'-0"
CHECKED BY:	WM
FILE NAME:	604-601 SAWYER
DRAWN BY:	WM

SHEET TITLE  
SCHEMATIC DESIGN

SHEET NUMBER  
SD-1

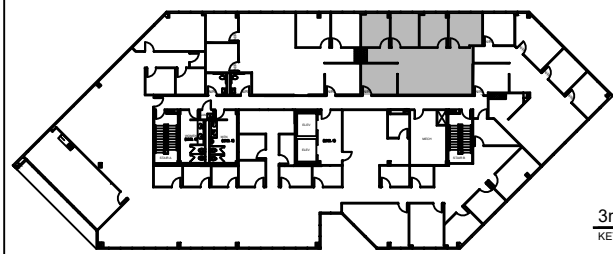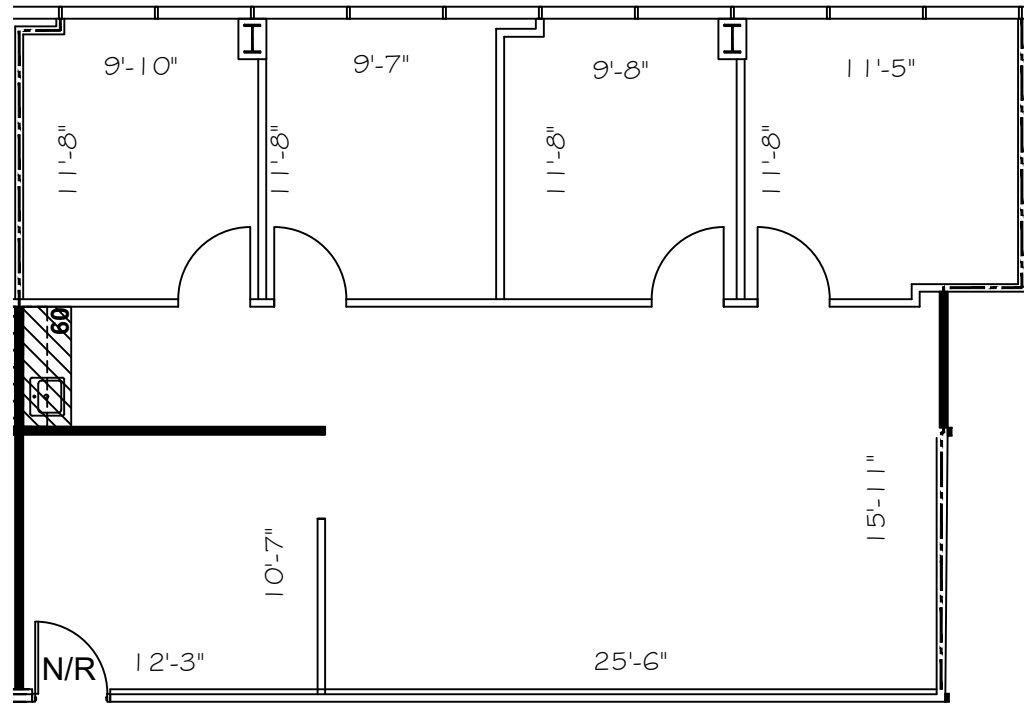

3rd FLOOR  
KEY PLAN

**1** FLOOR PLAN  
SCALE: 1/8"=1'-0"

FLOOR PLANS MAY NOT BE TO SCALE AND MAY NOT REFLECT EXISTING CONDITIONS AND SHALL NOT BE RELIED UPON AS SUCH THESE DRAWINGS ARE DESIGN INTENT AND ARE AN EXHIBIT TO THE LEASE