



**D1** DETAIL - PLAN AT BRICK VENEER (TYP.)  
A2.2 3/4" = 1'-0"


**D4** EAST - WEST BUILDING SECTION  
A2.2 1/4" = 1'-0"

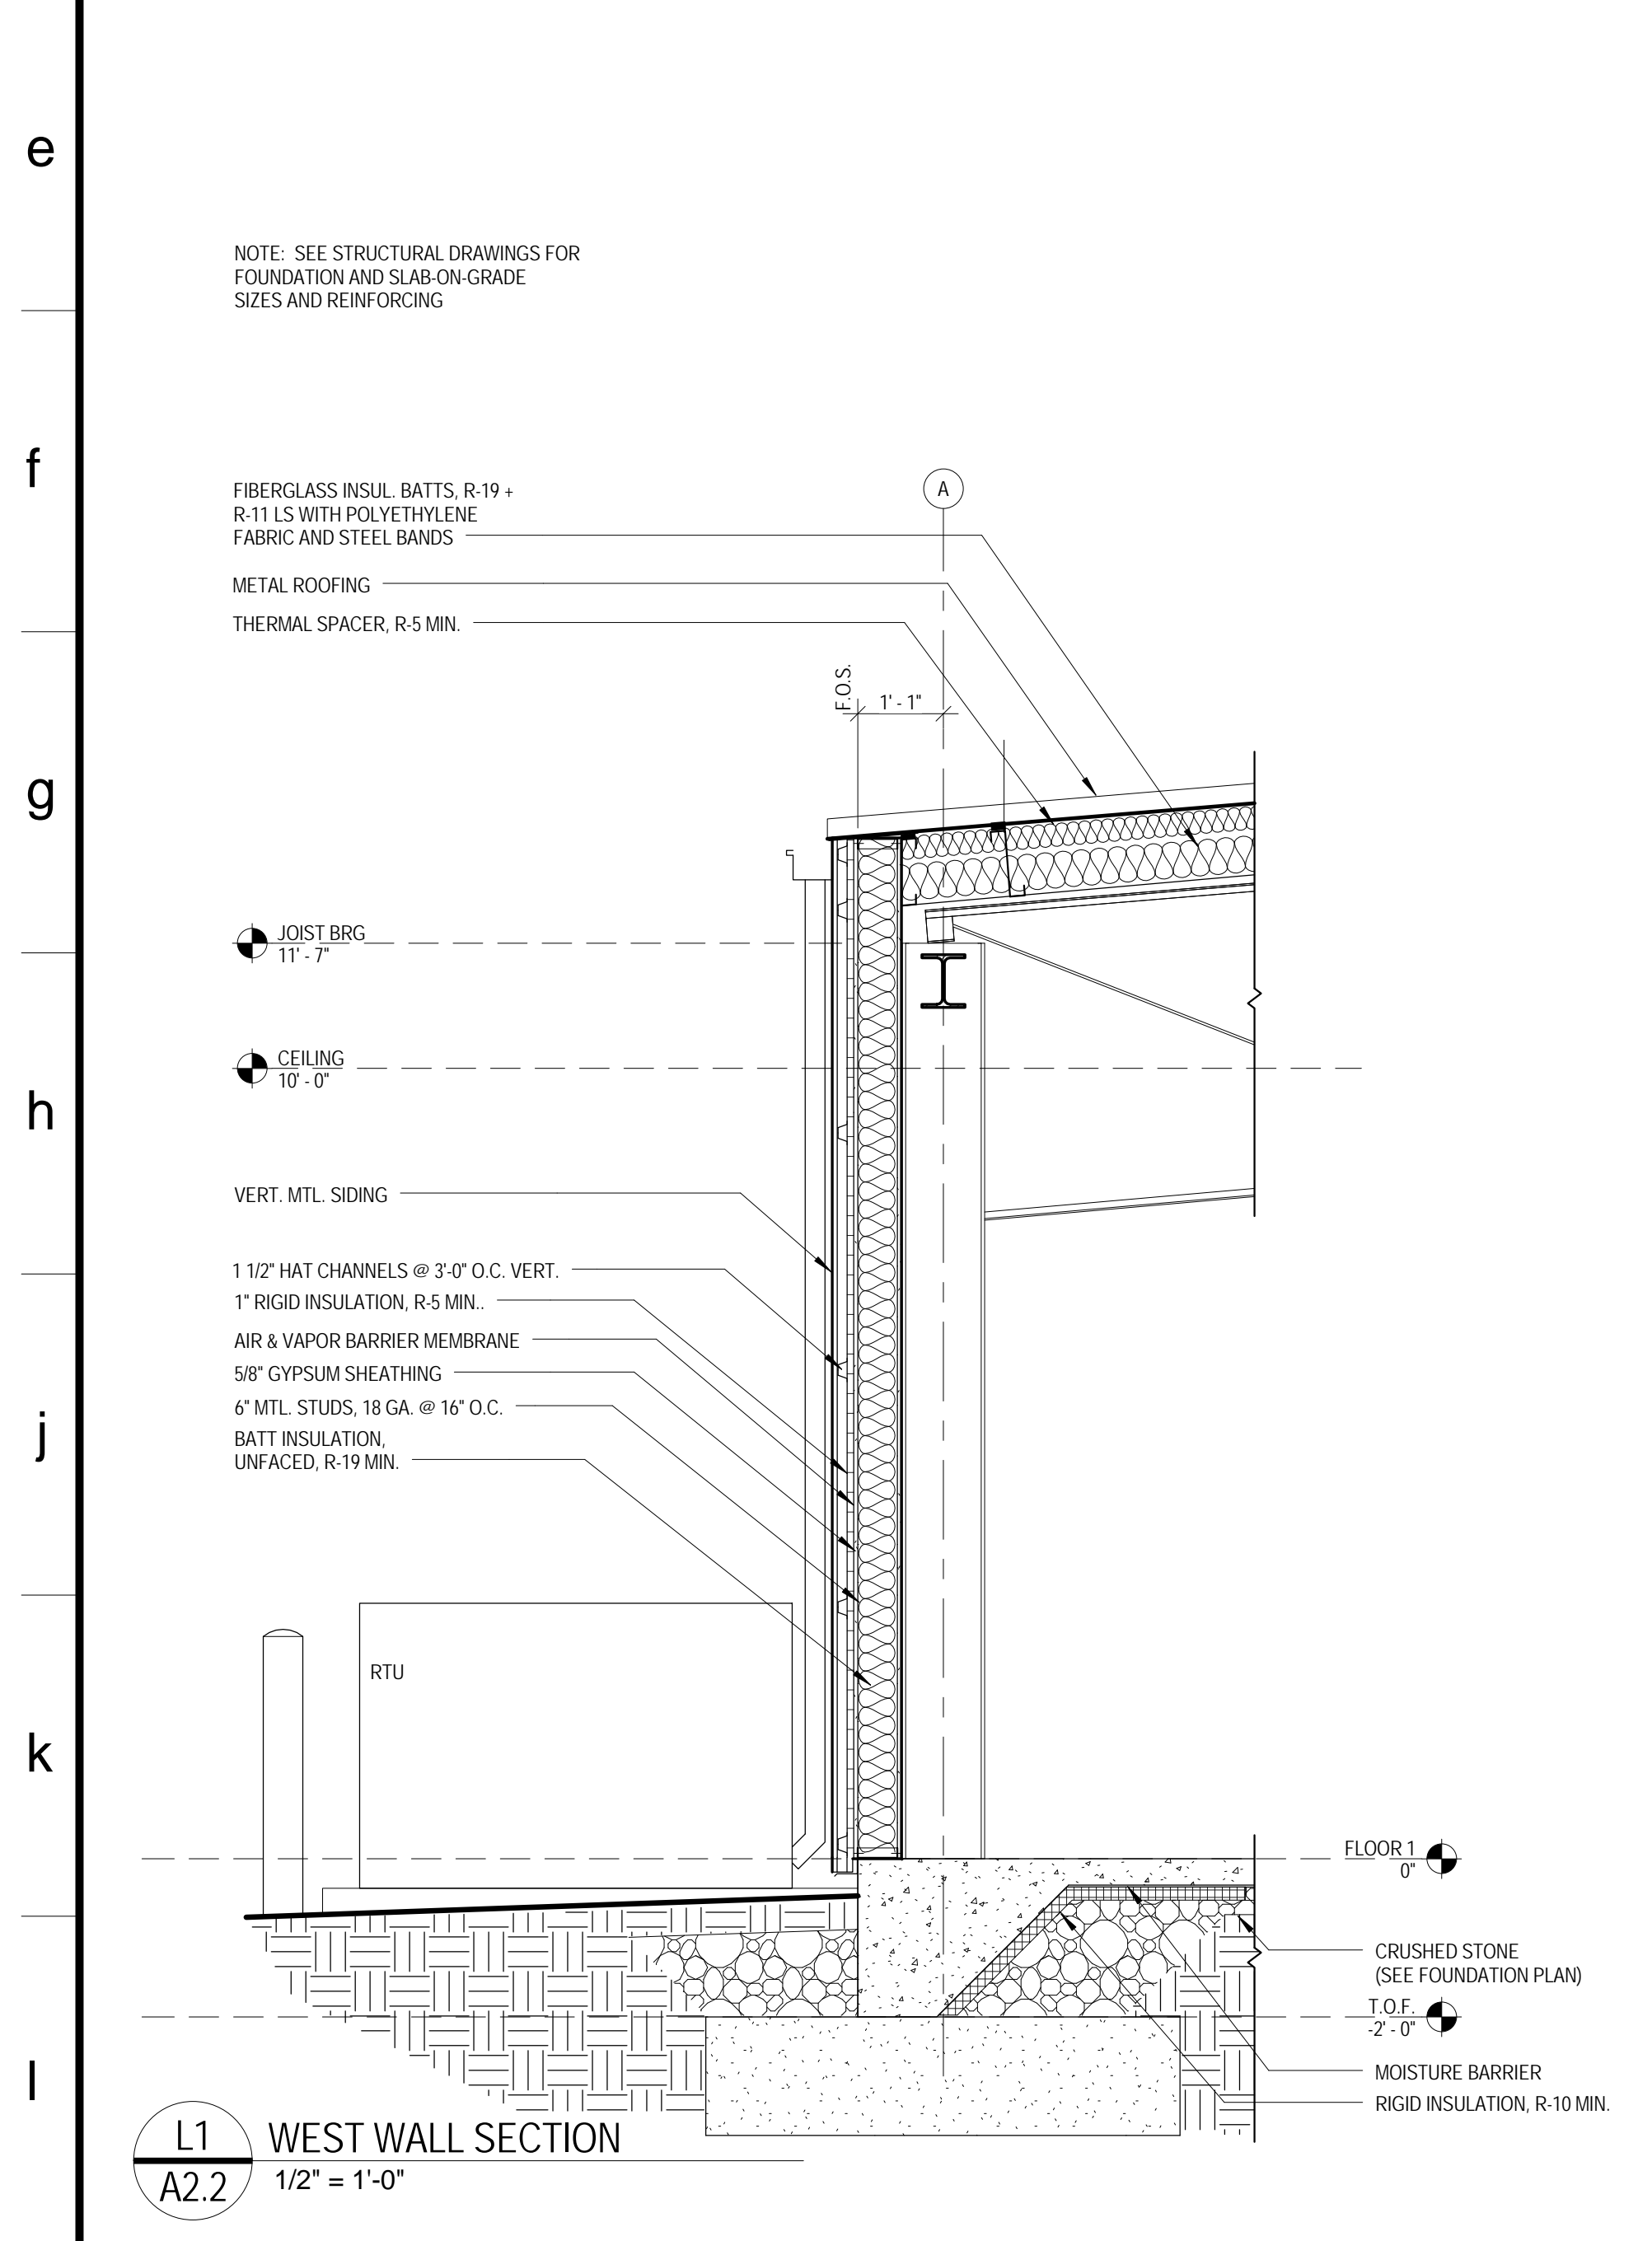

**L1** WEST WALL SECTION  
A2.2 1/2" = 1'-0"

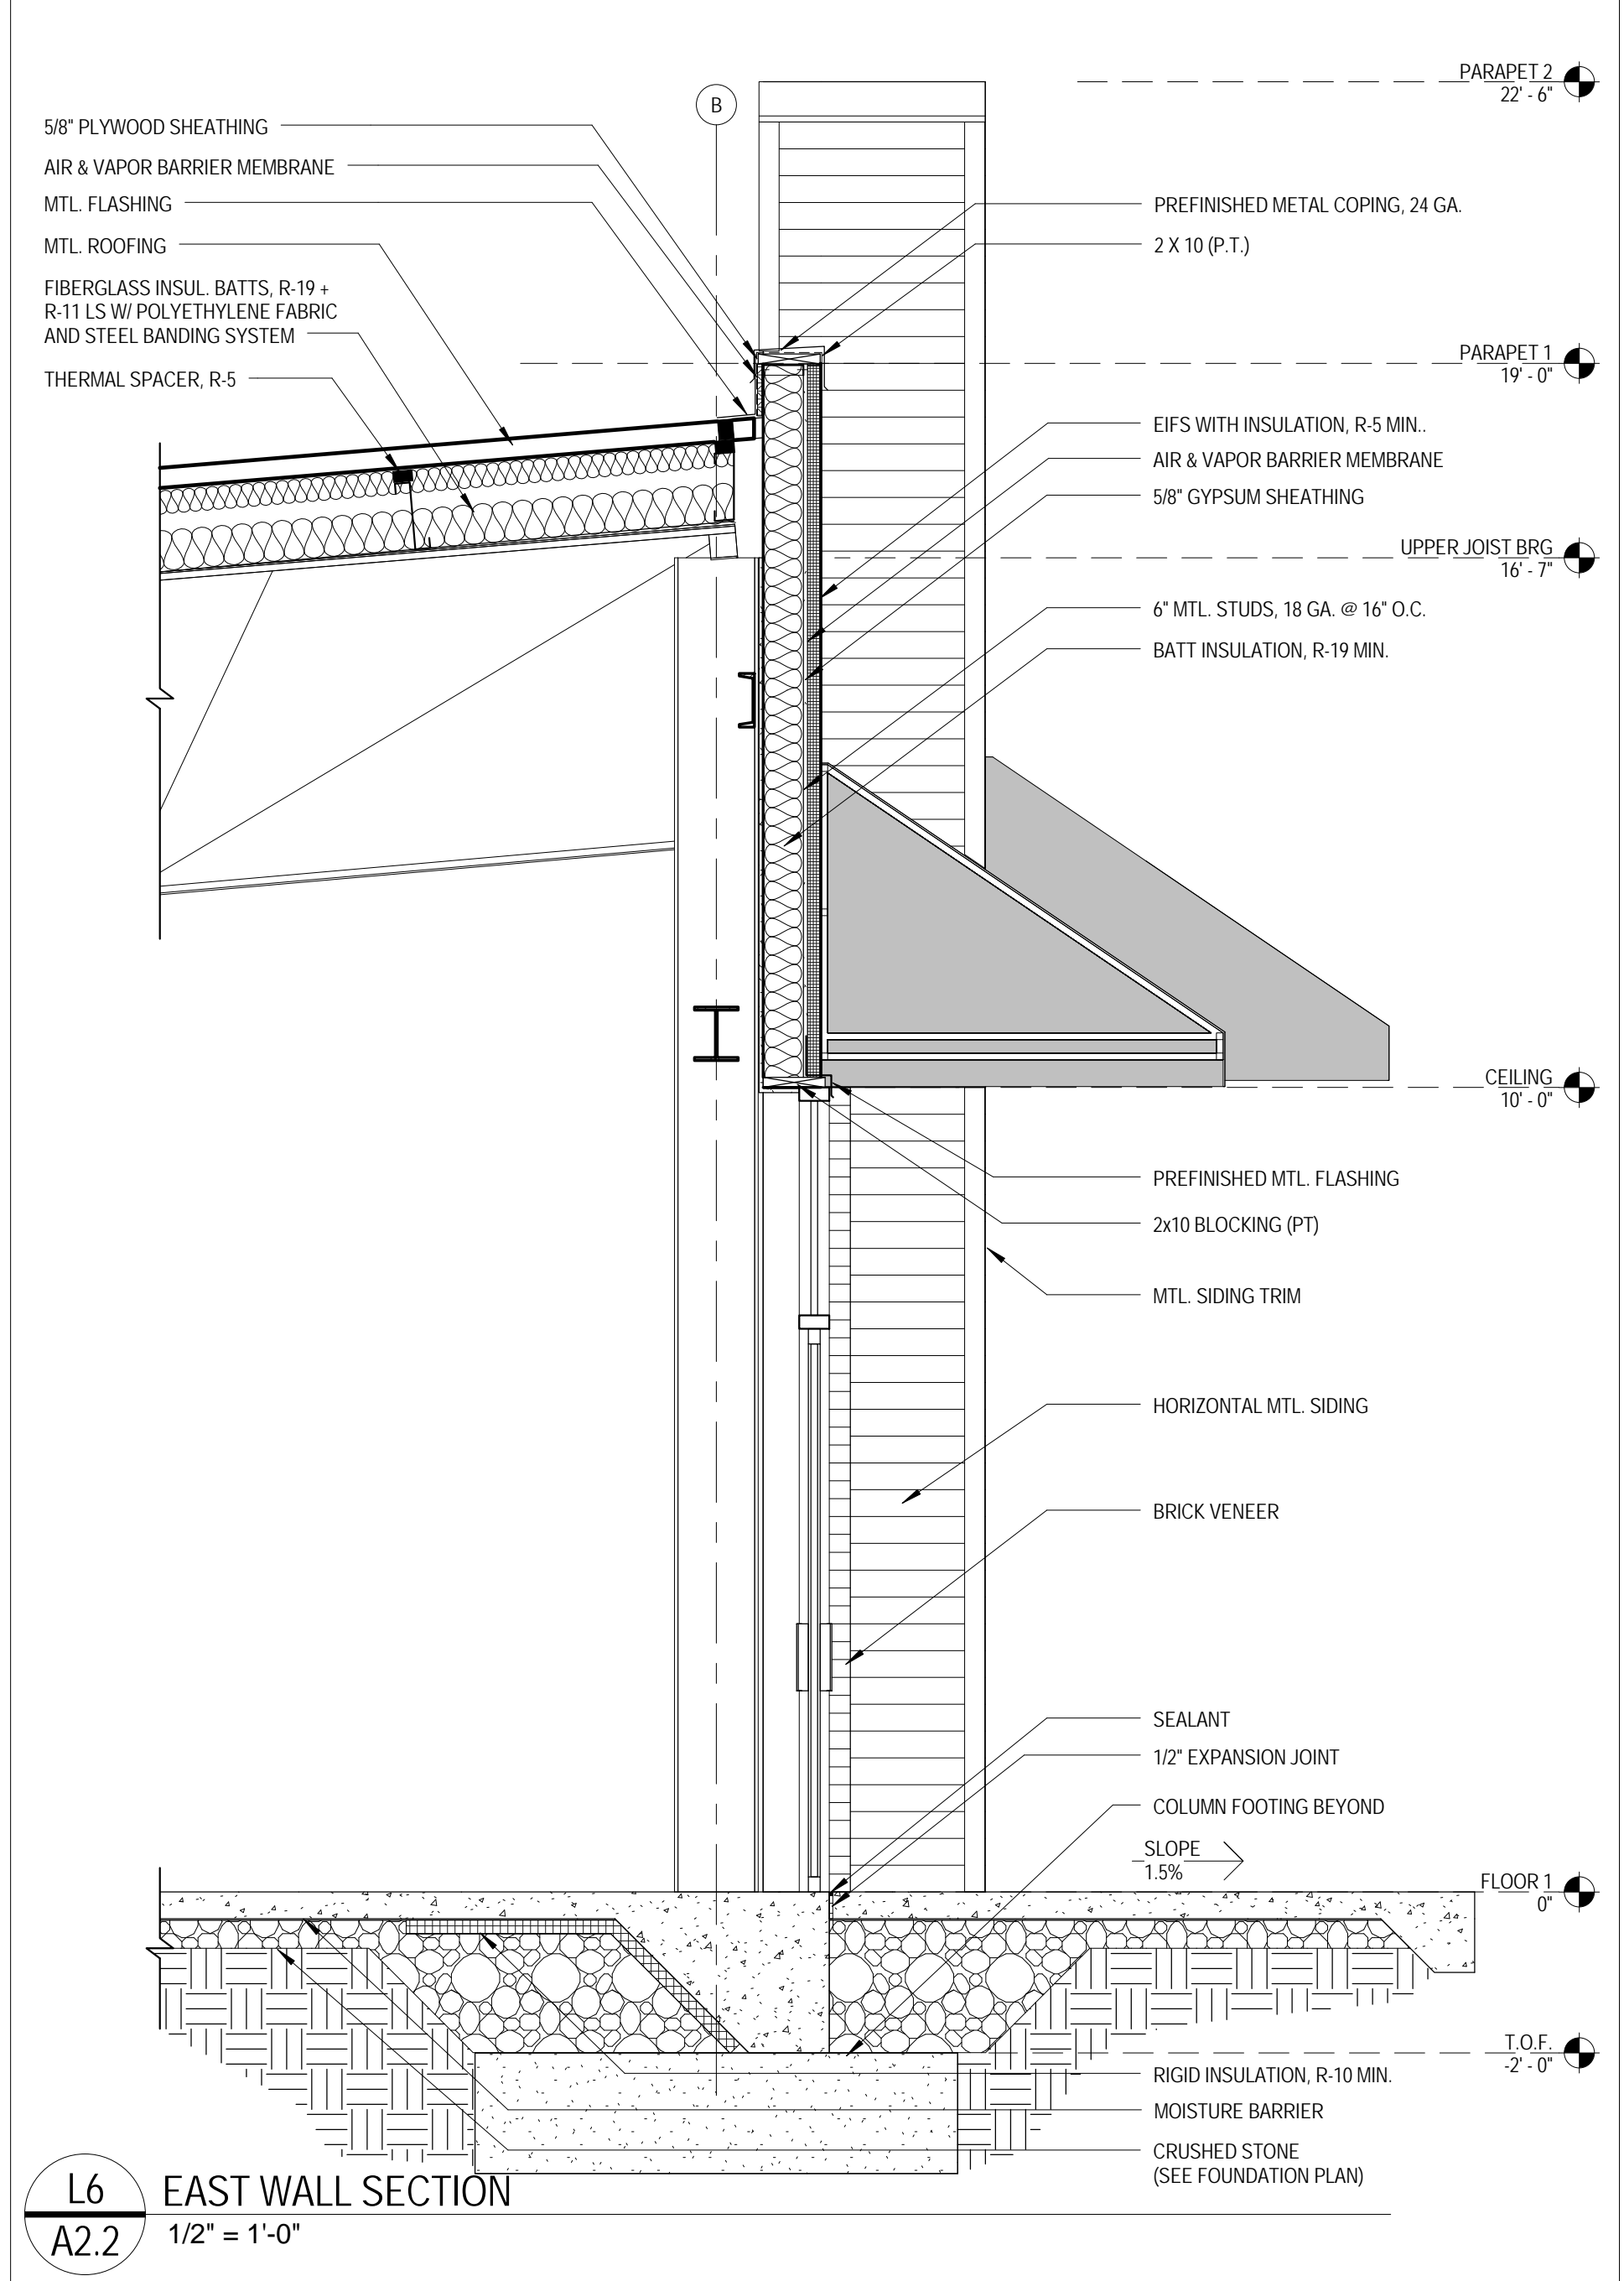

**L6** EAST WALL SECTION  
A2.2 1/2" = 1'-0"

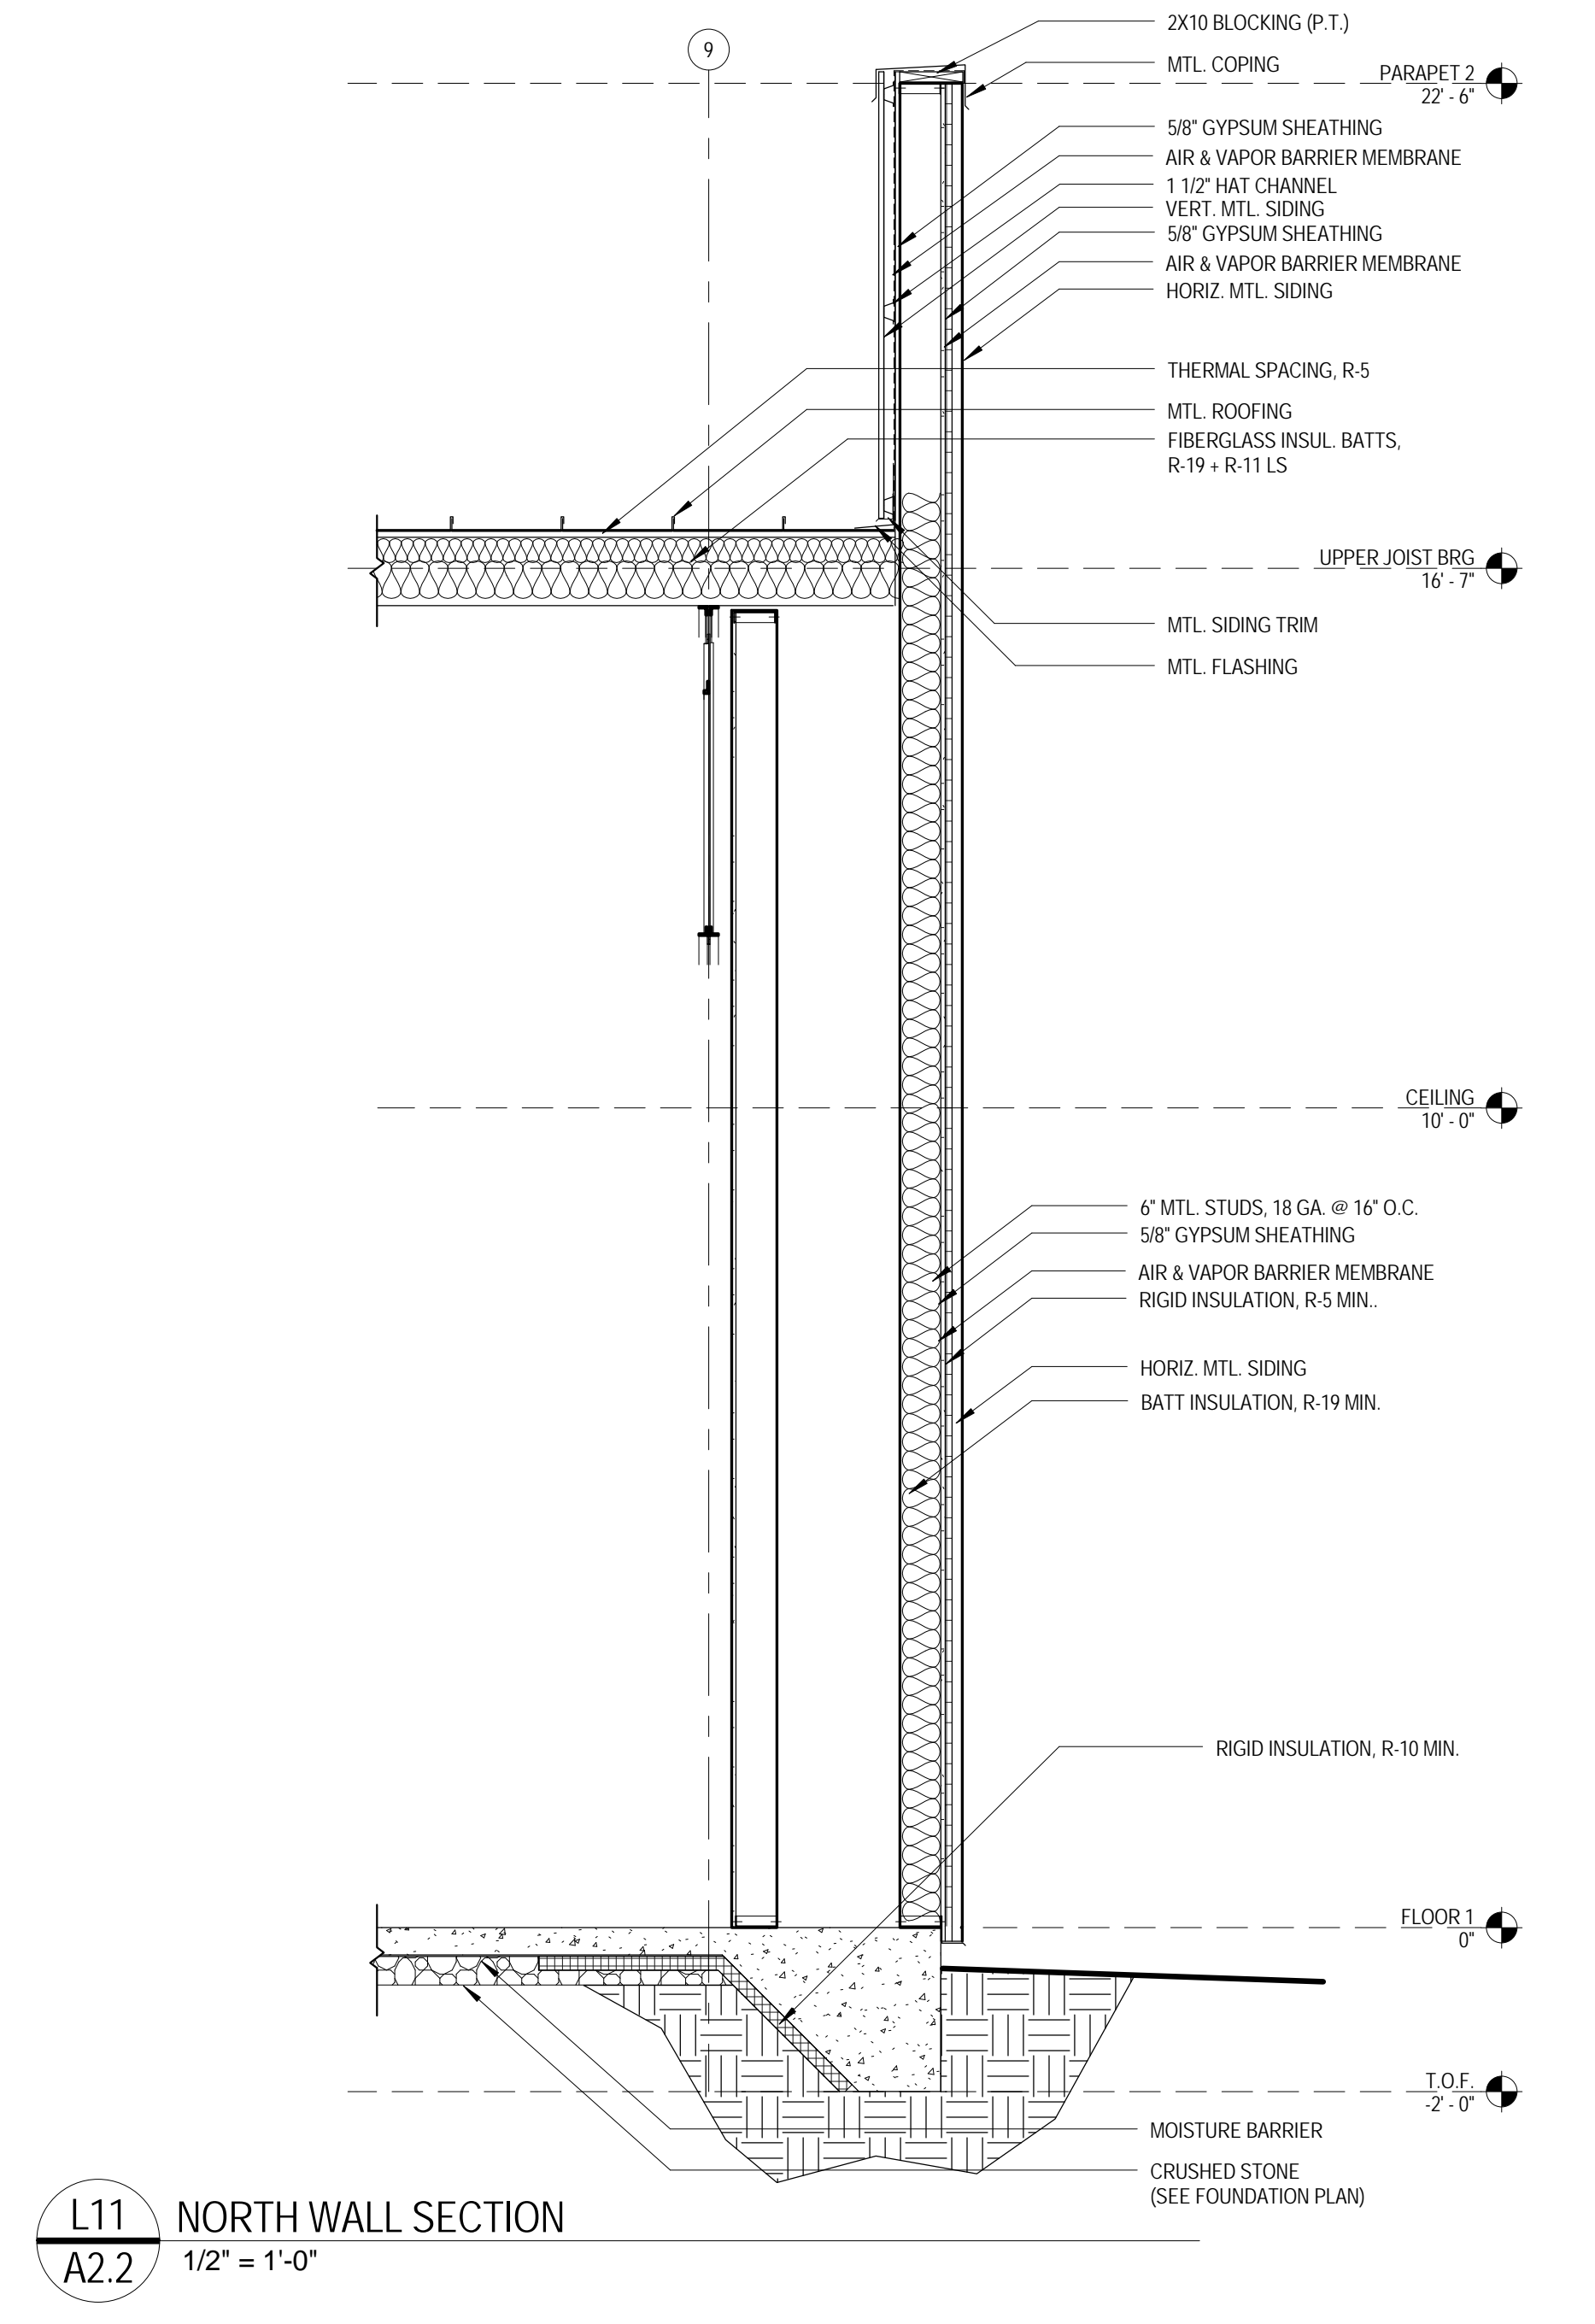

**L11** NORTH WALL SECTION  
A2.2 1/2" = 1'-0"

**EMERALD WATER PROPERTIES**  
**AURORA RETAIL CENTER**  
6521 CENTRAL AVENUE PIKE,  
KNOXVILLE, TENNESSEE  
37912

**BUILDING SECTIONS & DETAILS**

issue	issued by	drawn by	date
RFC	GMR	RWC	06/22/2017



**A2.2**