


1 SITE PLAN
SCALE: 1" = 10'-0"

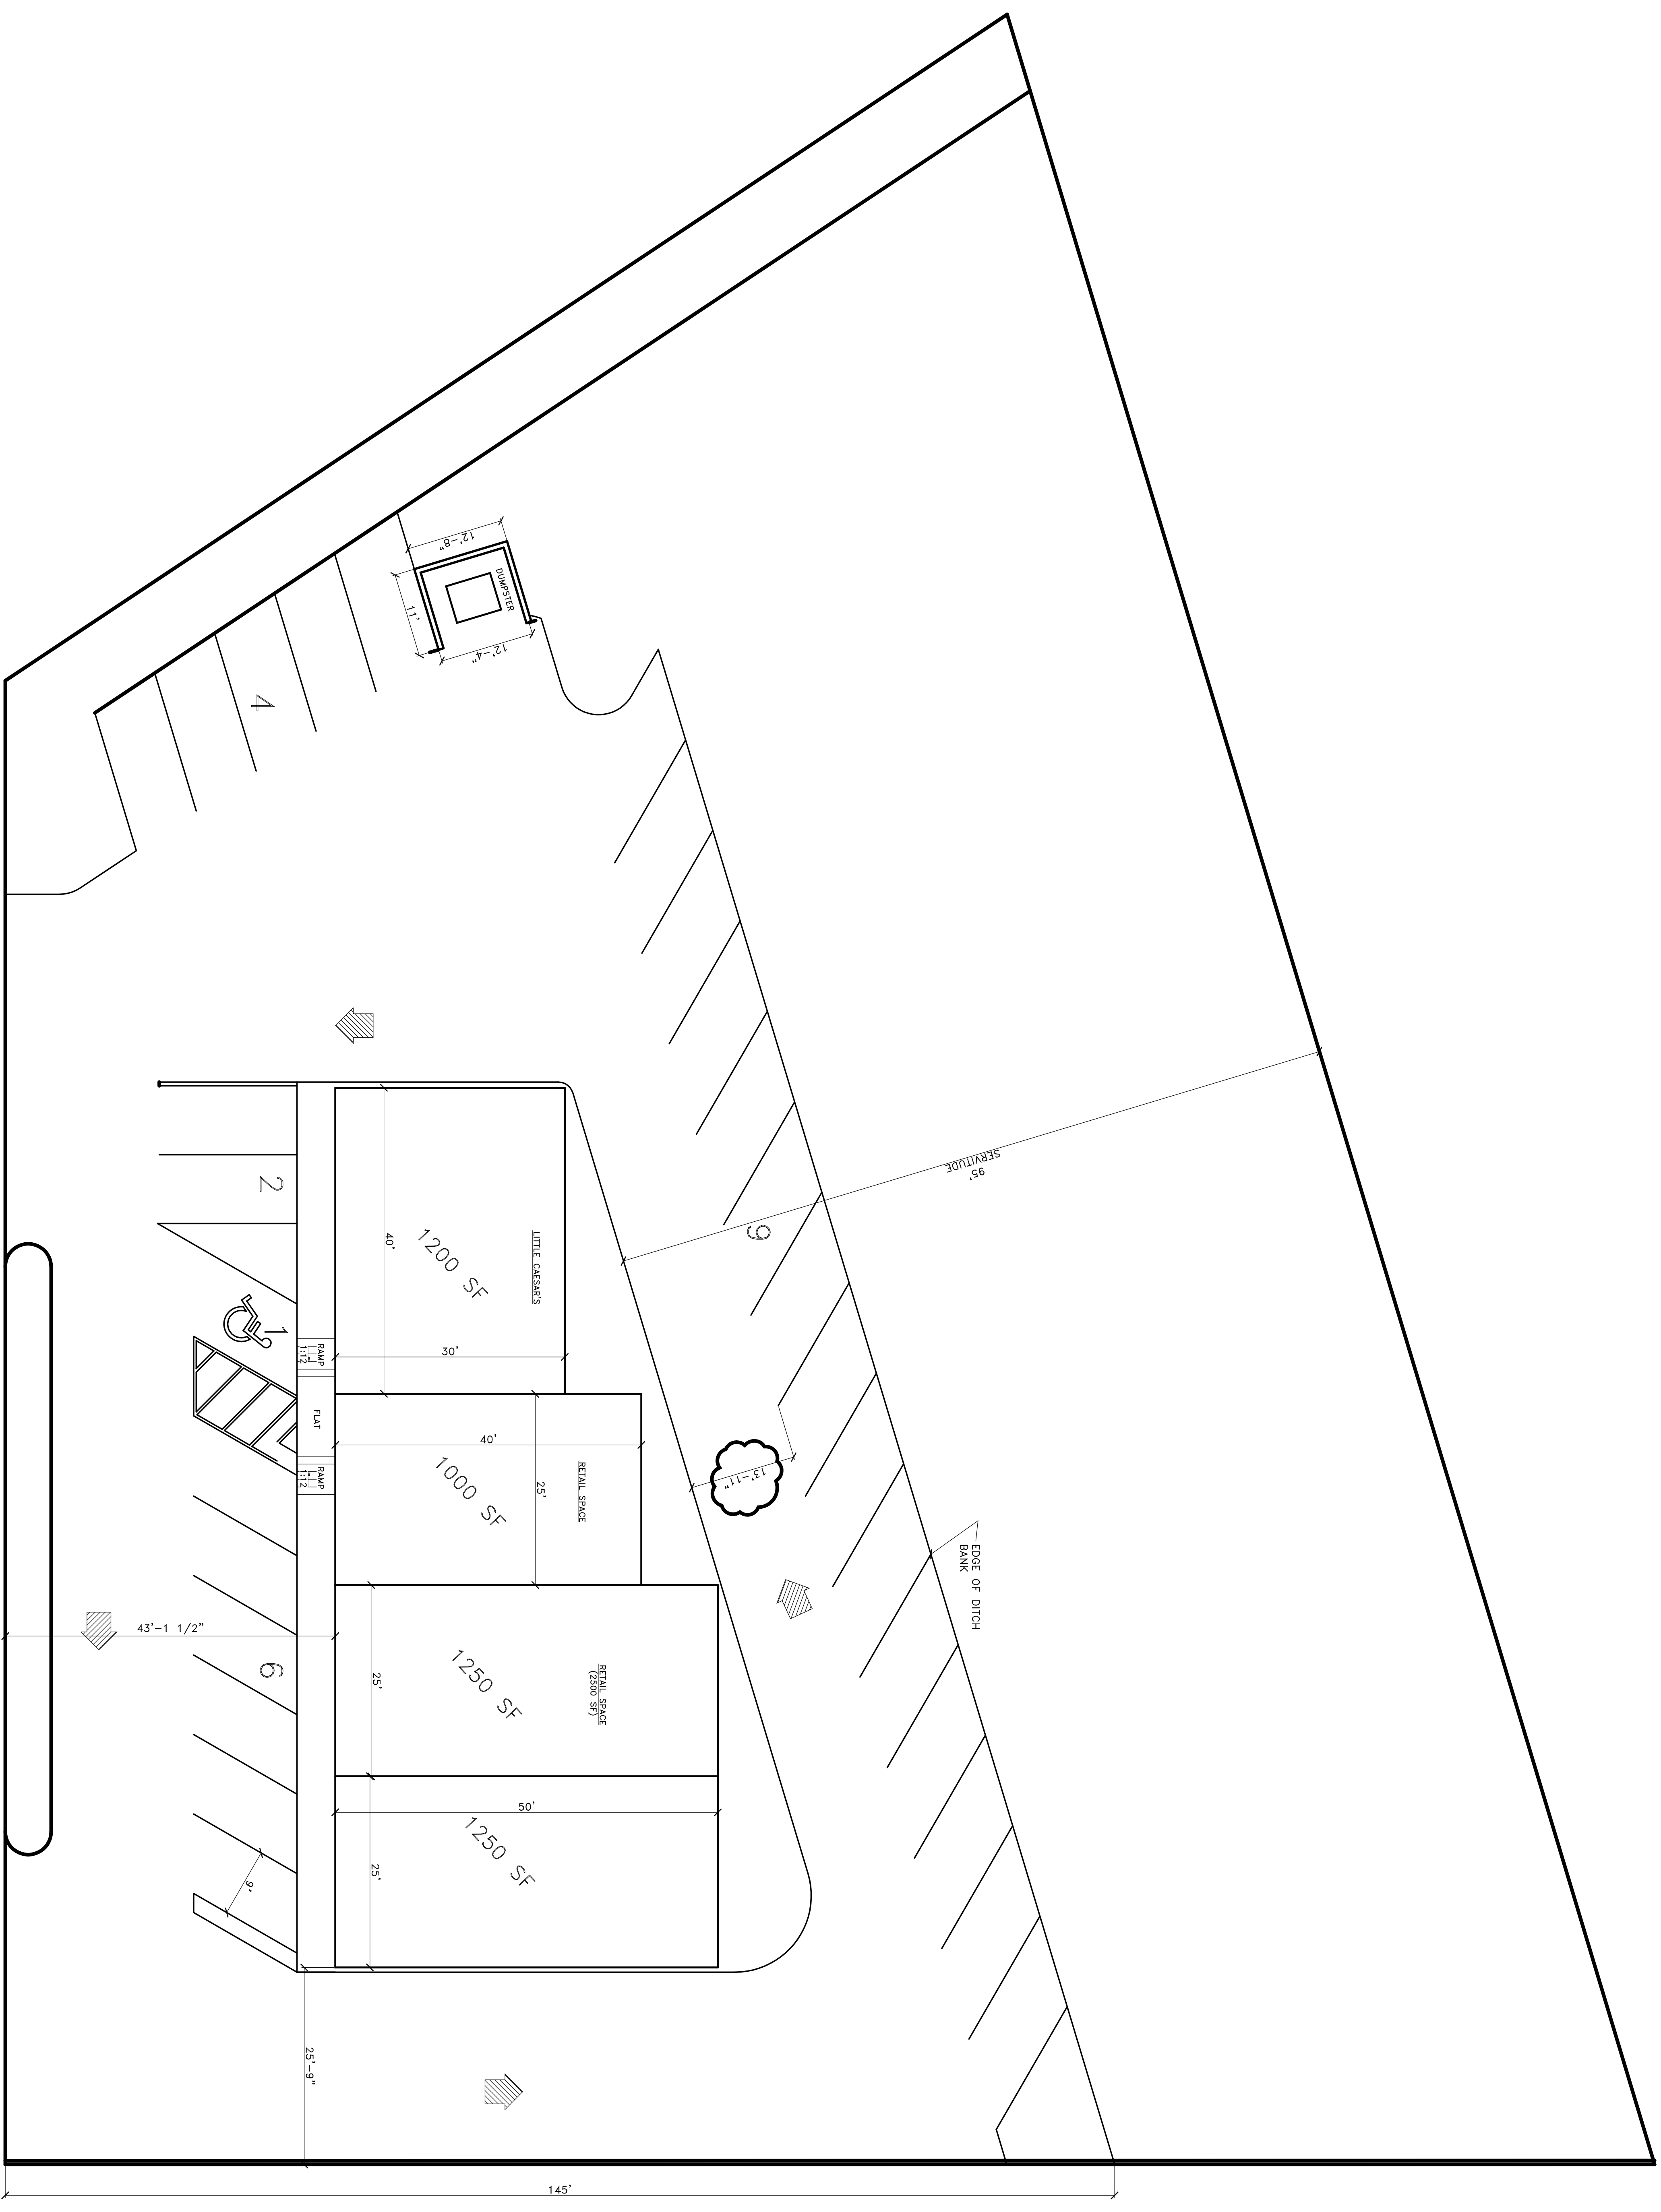

C10	Sheet
	Job Number
	Checked HFM
	Drawn JPD
	Date 02-06-2013

MARK MATTHEWS
AIA • ARCHITECT
11802 Cloverland Ct. • Baton Rouge, LA • 70809 • (225) 756-5011



Little Caesar
ENTERPRISES, INC.
FERKINS ROAD
BATON ROUGE, LOUISIANA

Revisions