




DRIVEWAY →

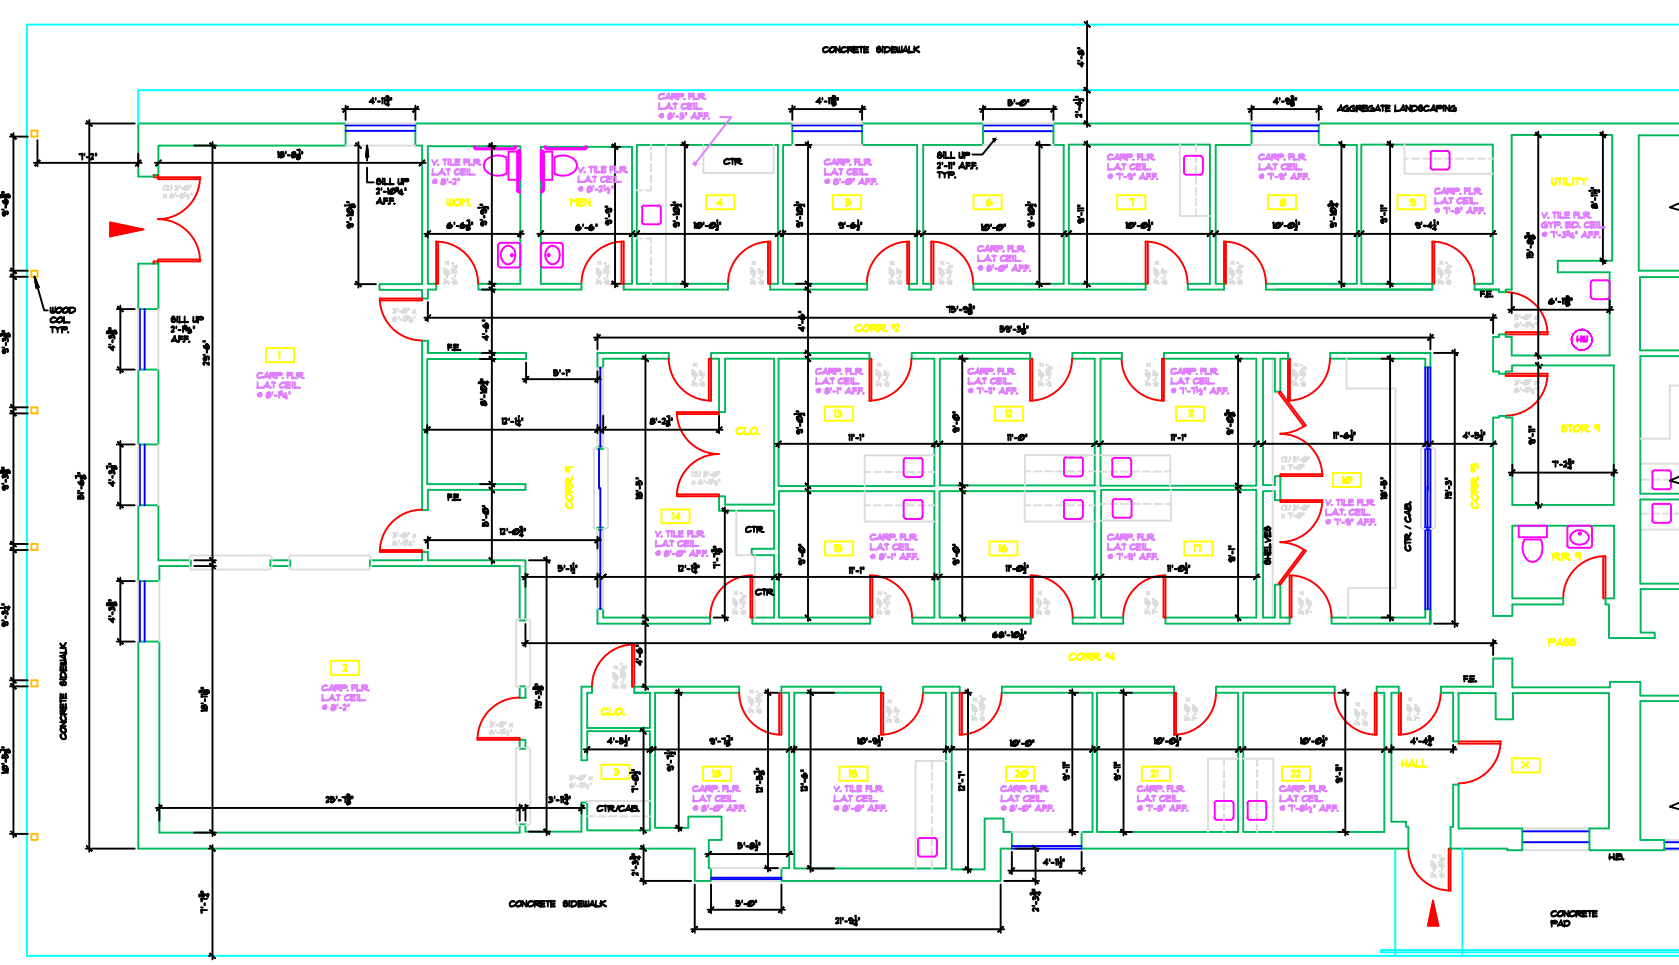

DRIVEWAY →

SEE SHIT. A-3
FOR THIS SECTION

PARTIAL EXISTING FIRST FLOOR PLAN
 SCALE: 1/4" = 1'-0"
5,234 SQ. FT.

NO.	DATE	REVISIONS

**ARCHITECTURAL
&
MECHANICAL
DRAFTING**

**PARTIAL EXISTING 1ST
GROUND FLOOR PLAN**
900 MEMORIAL DRIVE
W. SPRINGFIELD, MA.

**AMERICAN
MEASURING
SERVICE**

P.O. BOX 00044
 SPRINGFIELD 01130
 Telephone 413 221-0004

Sheet Name

A-2

DATE	BY	DATE	BY
1-12-10	DAF/MS		
SCALE			
1/4" = 1'-0"			
PLAT. NO.			
10-0215			