


18756 Total

1 FLOOR PLAN - 18,756 SF
2.1 SHEET 302 - 7102

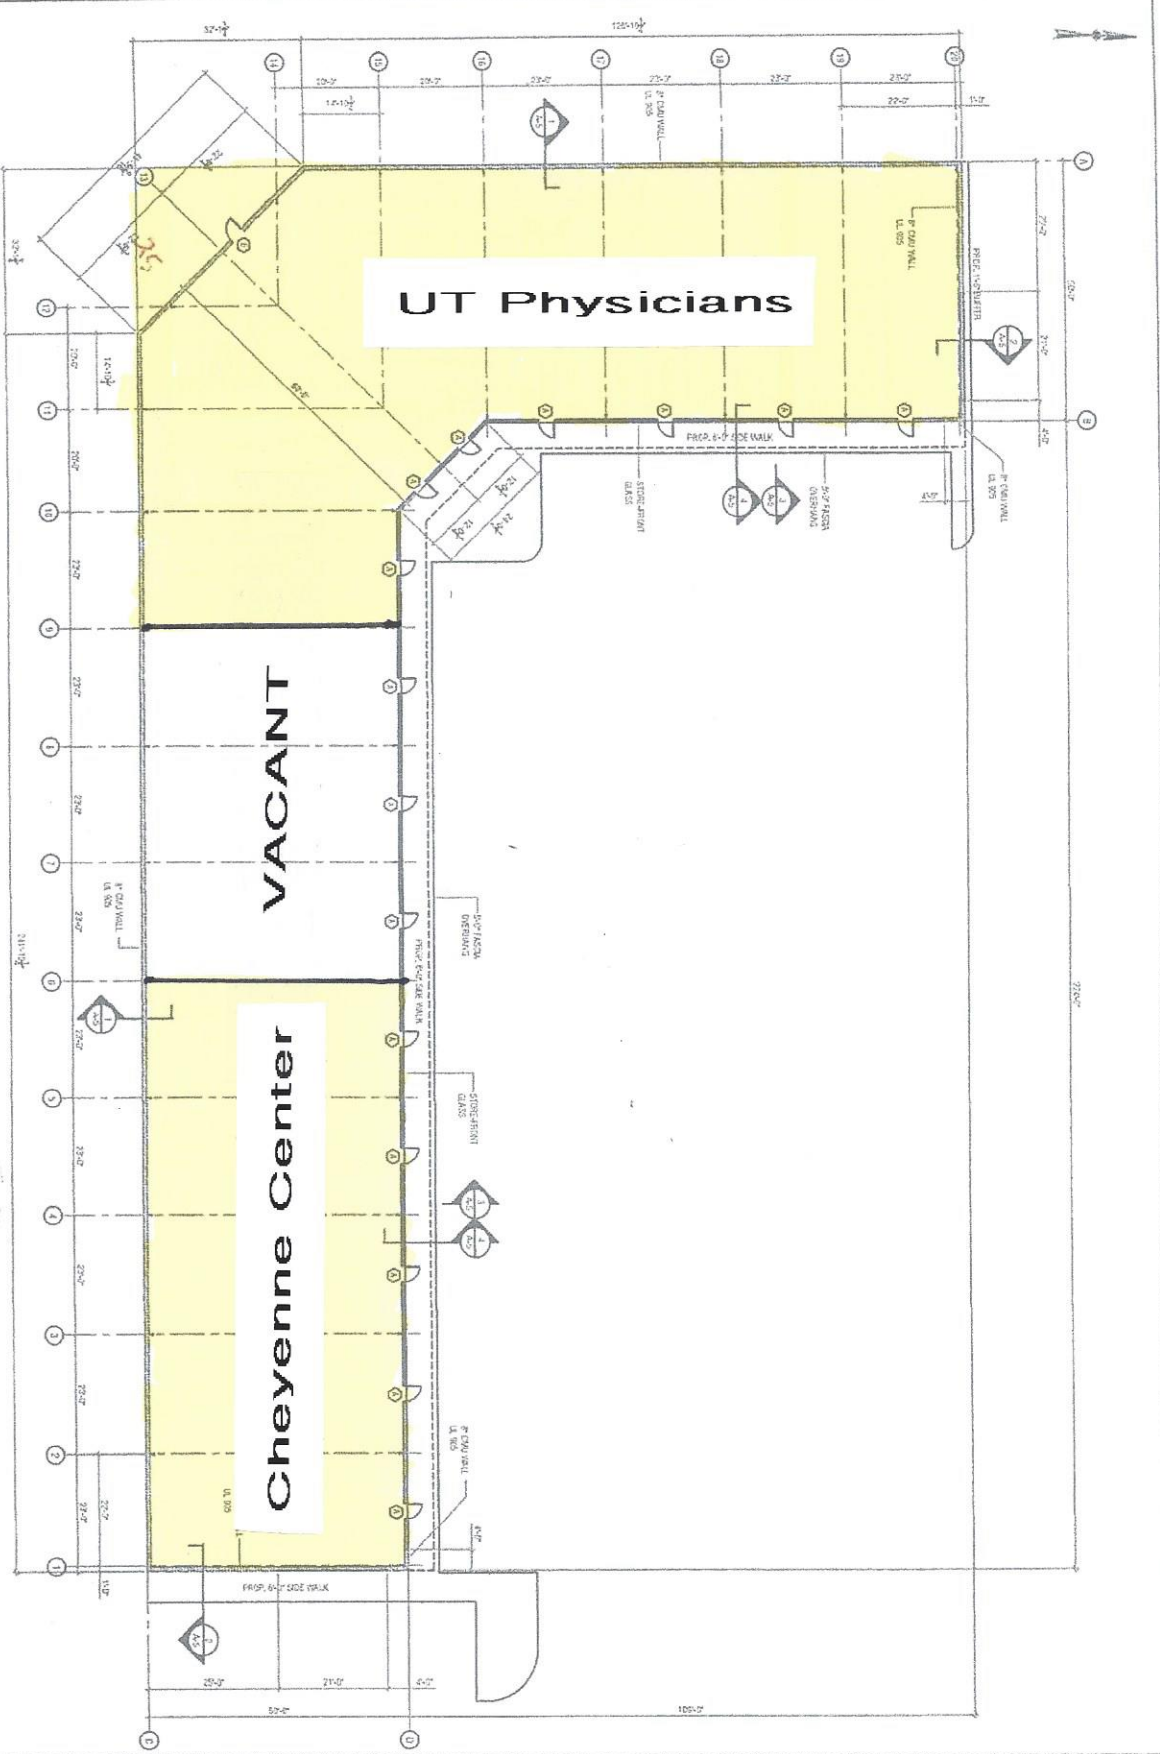

SHEET
OF
A-1
SHEETS

TITLE
FLOOR
PLAN

PROJECT NO:
1-312007
DRAWN BY: NAM
SCALE: 3/4" = 1'-0"
DATE: 2-10-07
CHECKED BY:

REV.	NOTES.	DATE
0	FOR CUSTOMER APPROVAL	2/10/07

CUSTOMER
ABDEL RAZEK RADWAN
HOUSTON, TEXAS

PROJECT
NEW SHELL STRIP CENTER
CROSSTIMBER
HOUSTON, TEXAS

BM DESIGN LLC
DRAFTING & DESIGNING SERVICES
P.O. BOX 475660, HOUSTON, TX 77256
Tel: 281-285-1111 Fax: 281-285-1110