


FLOOR PLAN





SCALE
3/32"=1'-0"

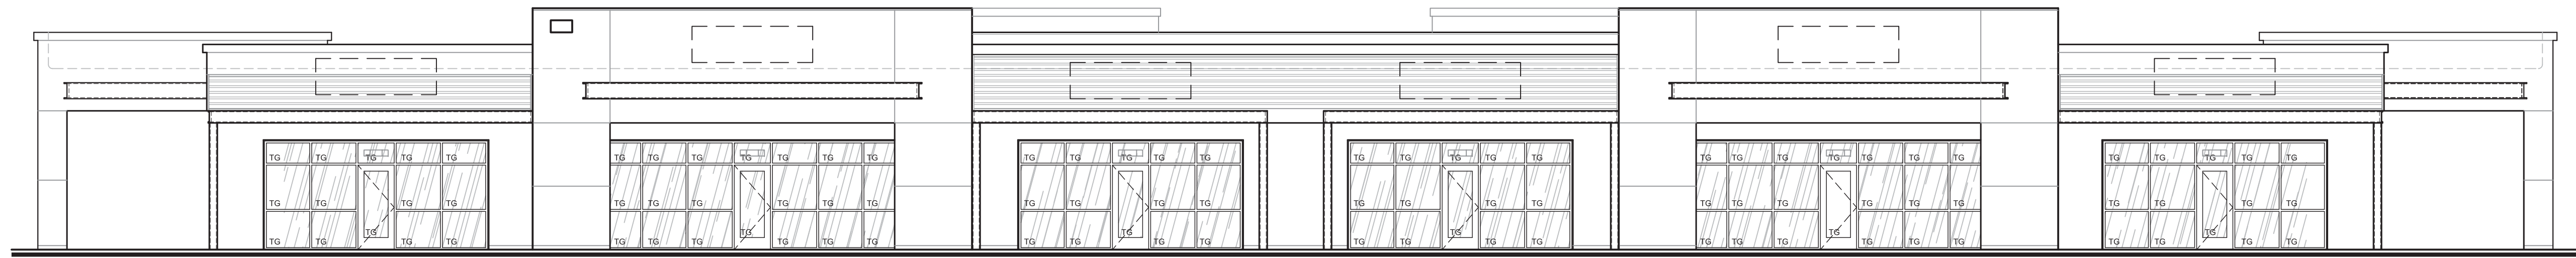

NORTH ELEVATION

SCALE
1/8"=1'-0"

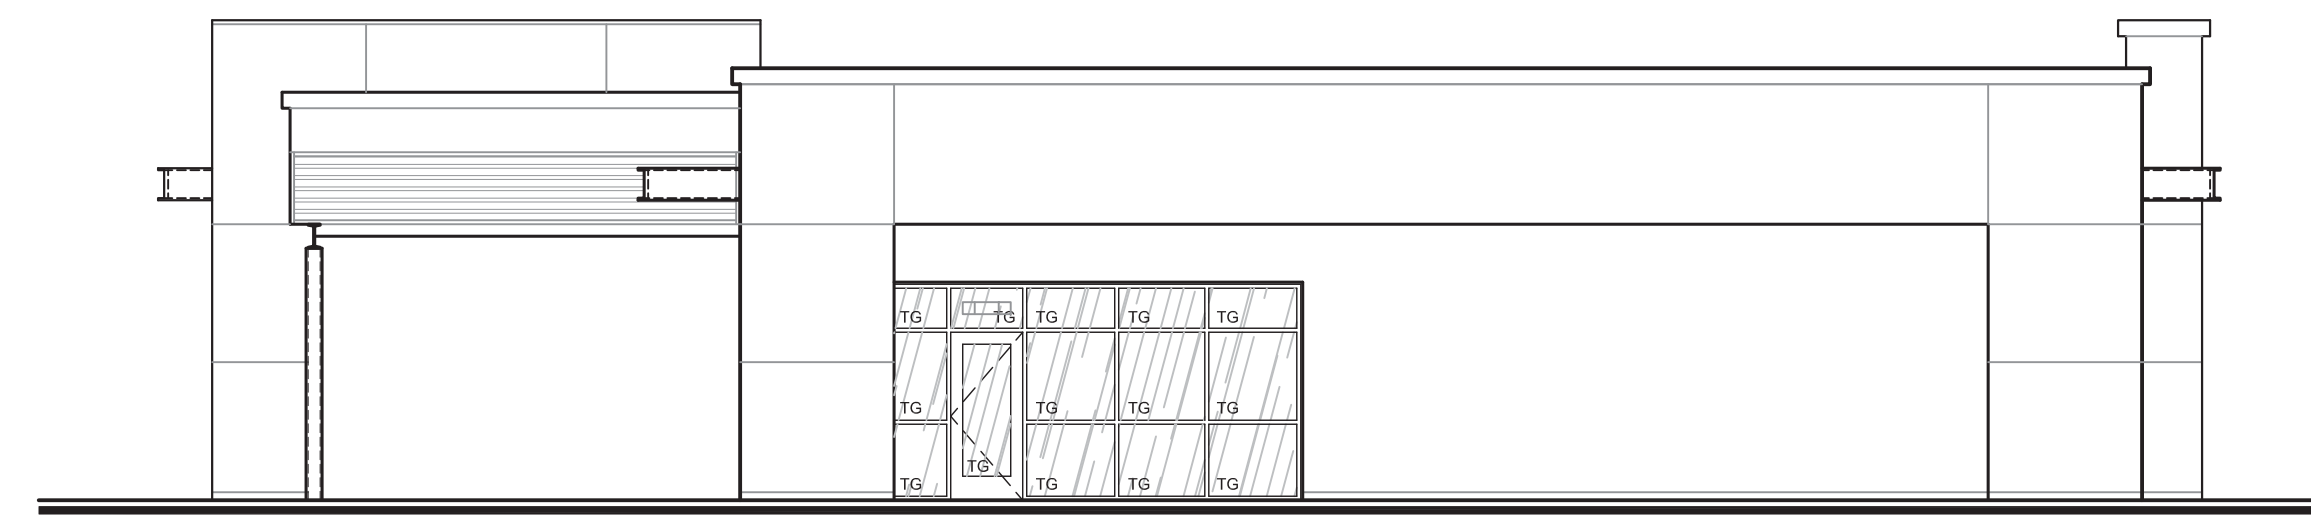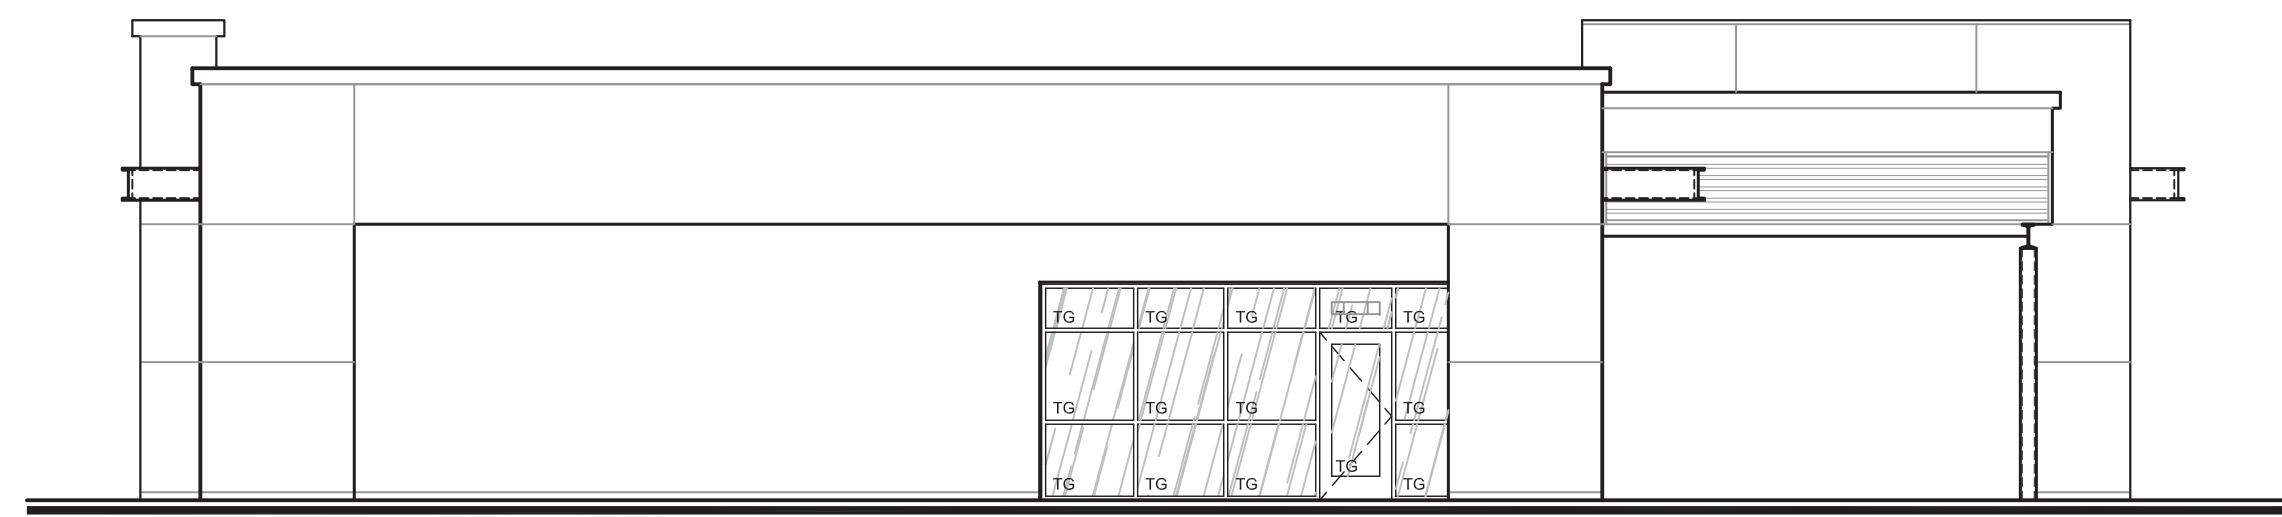


EAST ELEVATION

SCALE
1/8"=1'-0"

3

WEST ELEVATION

SCALE
1/8"=1'-0"

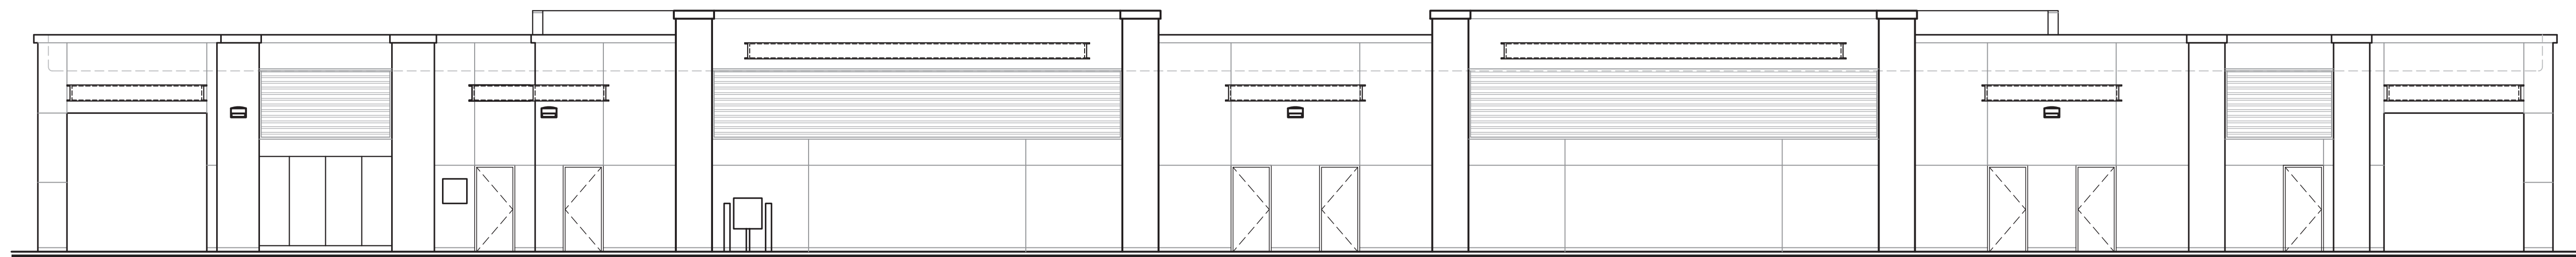

SOUTH ELEVATION

SCALE
1/8"=1'-0"