 

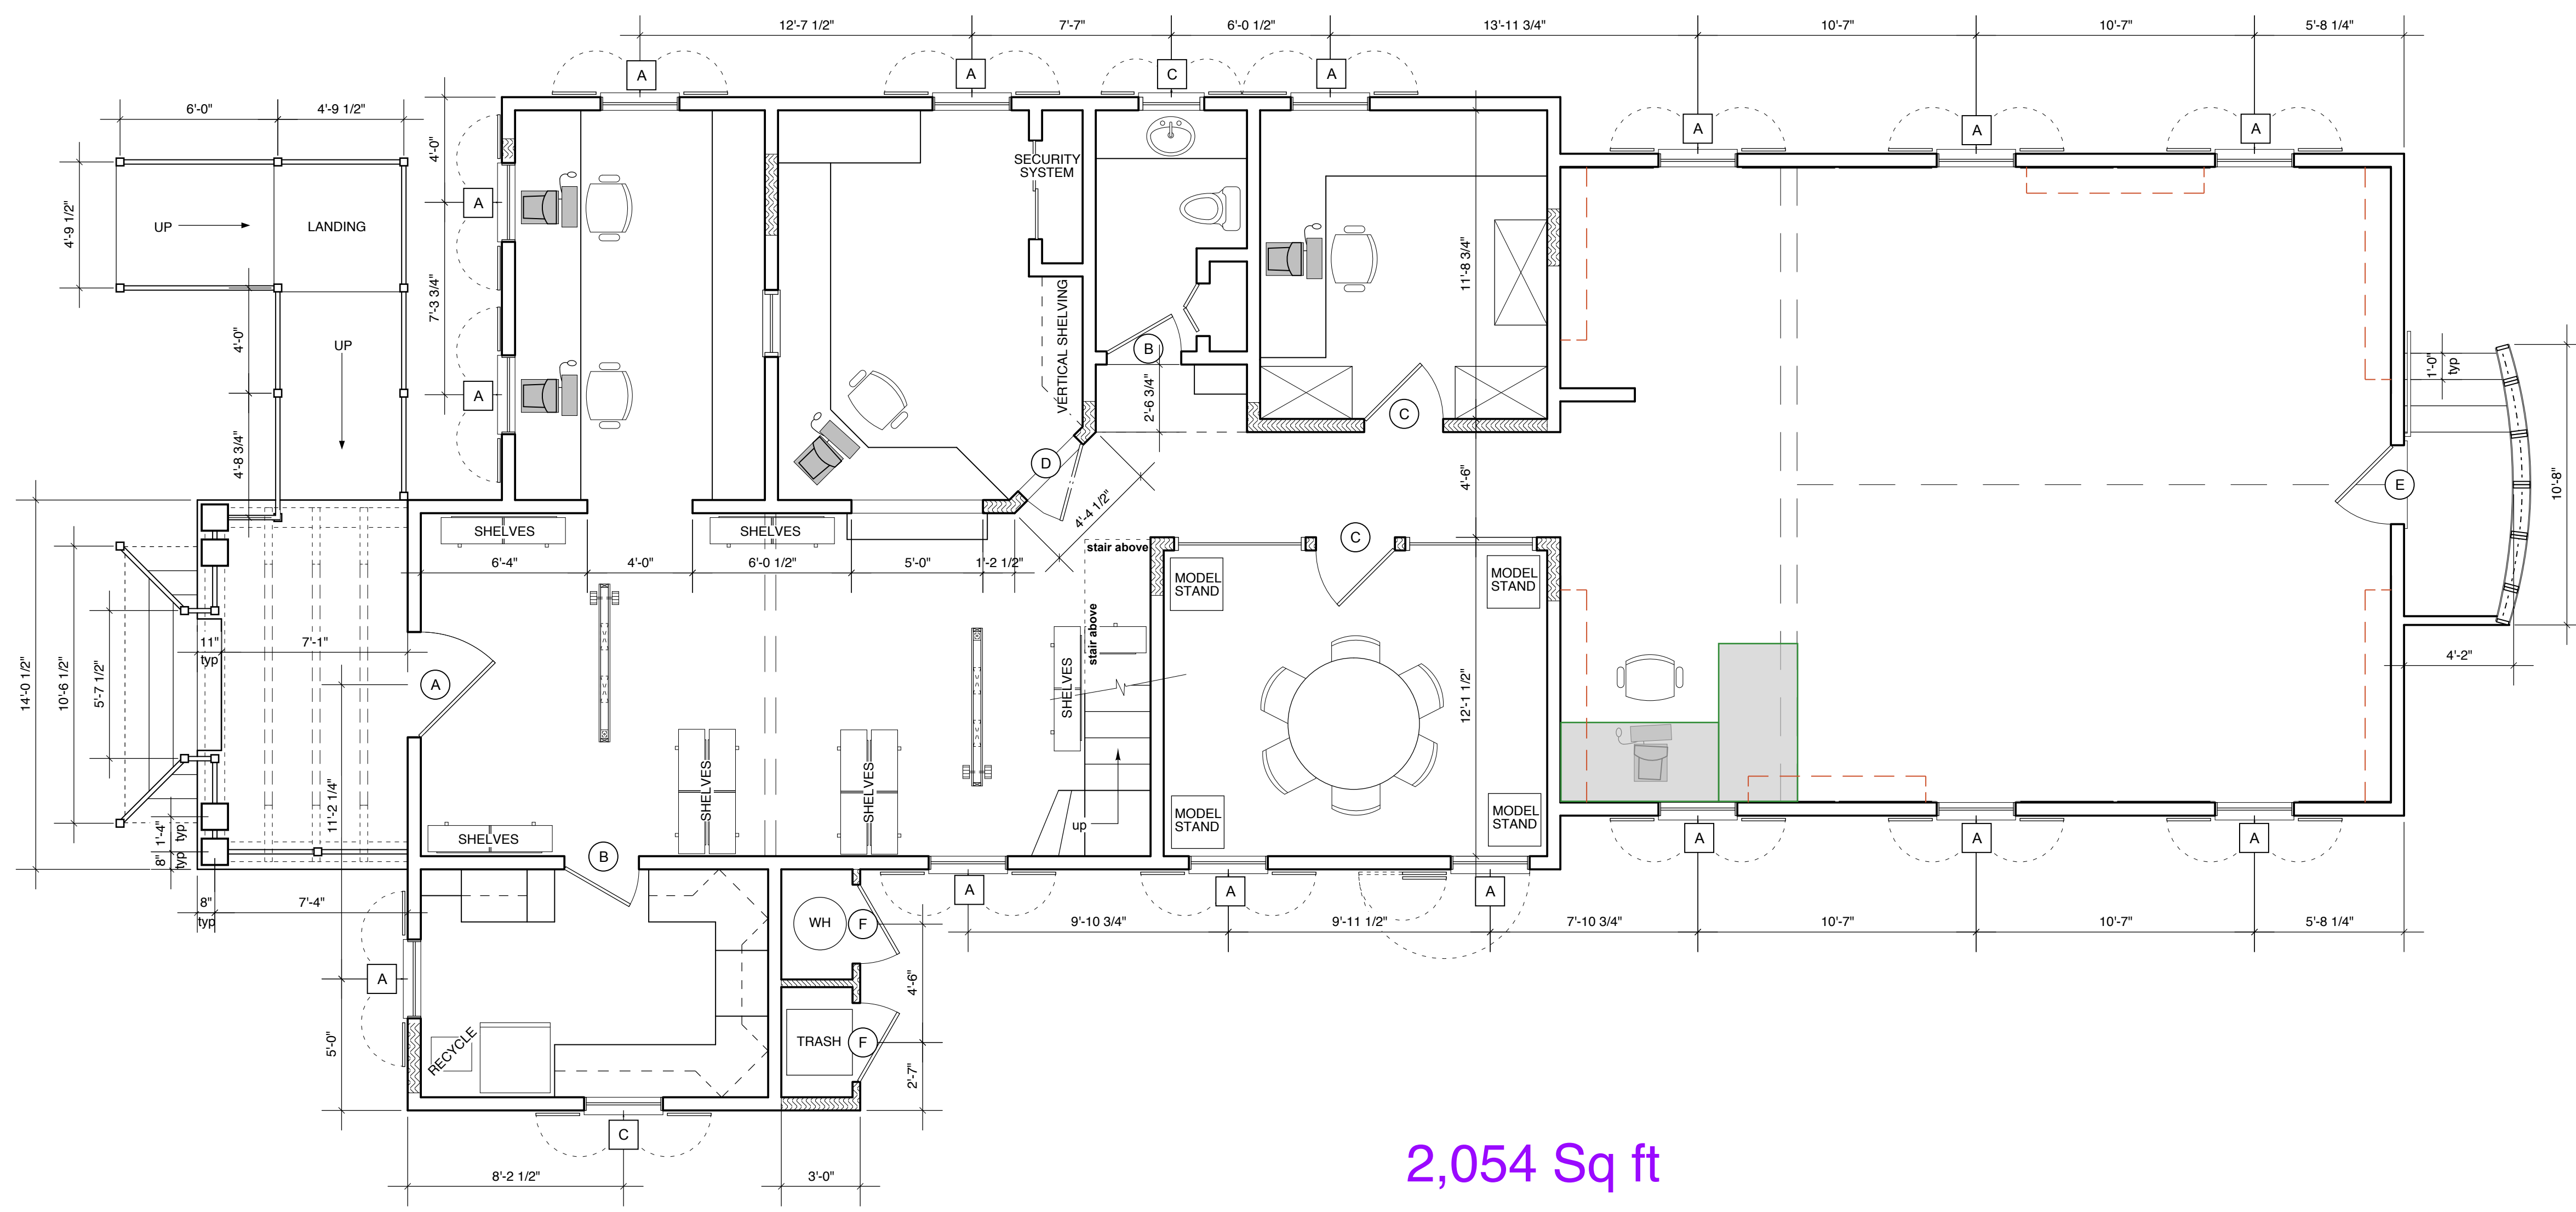


LEGEND

 new wall construction

 existing wall construction



2,054 Sq ft

REVISED	DESCRIPTION	DATE
	CONSTRUCTION SET	DECEMBER 03

CHRISTOPHER ROSE
ARCHITECTS

P. O. BOX 20456
CHARLESTON, SC 29413
3201 MAYBANK HIGHWAY
JOHNS ISLAND, SC 29455
843-559-7670 PH
843-559-7673 FAX
chrisrosearchitects.com

PROJECT TITLE
C.R.A. OFFICE

3509 MEEKS FARM ROAD
JOHNS ISLAND, SOUTH CAROLINA

DRAWING NAME
FIRST FLOOR PLAN

DATE STAMP	DRAWN BY	PROJECT NO.
8/11/20, 1:07 PM	WB	9907

SHEET NUMBER

A1 FIRST FLOOR PLAN
SCALE: 1/4" = 1'-0"

A102

CUT LINE

CUT LINE