



FIRST LEVEL

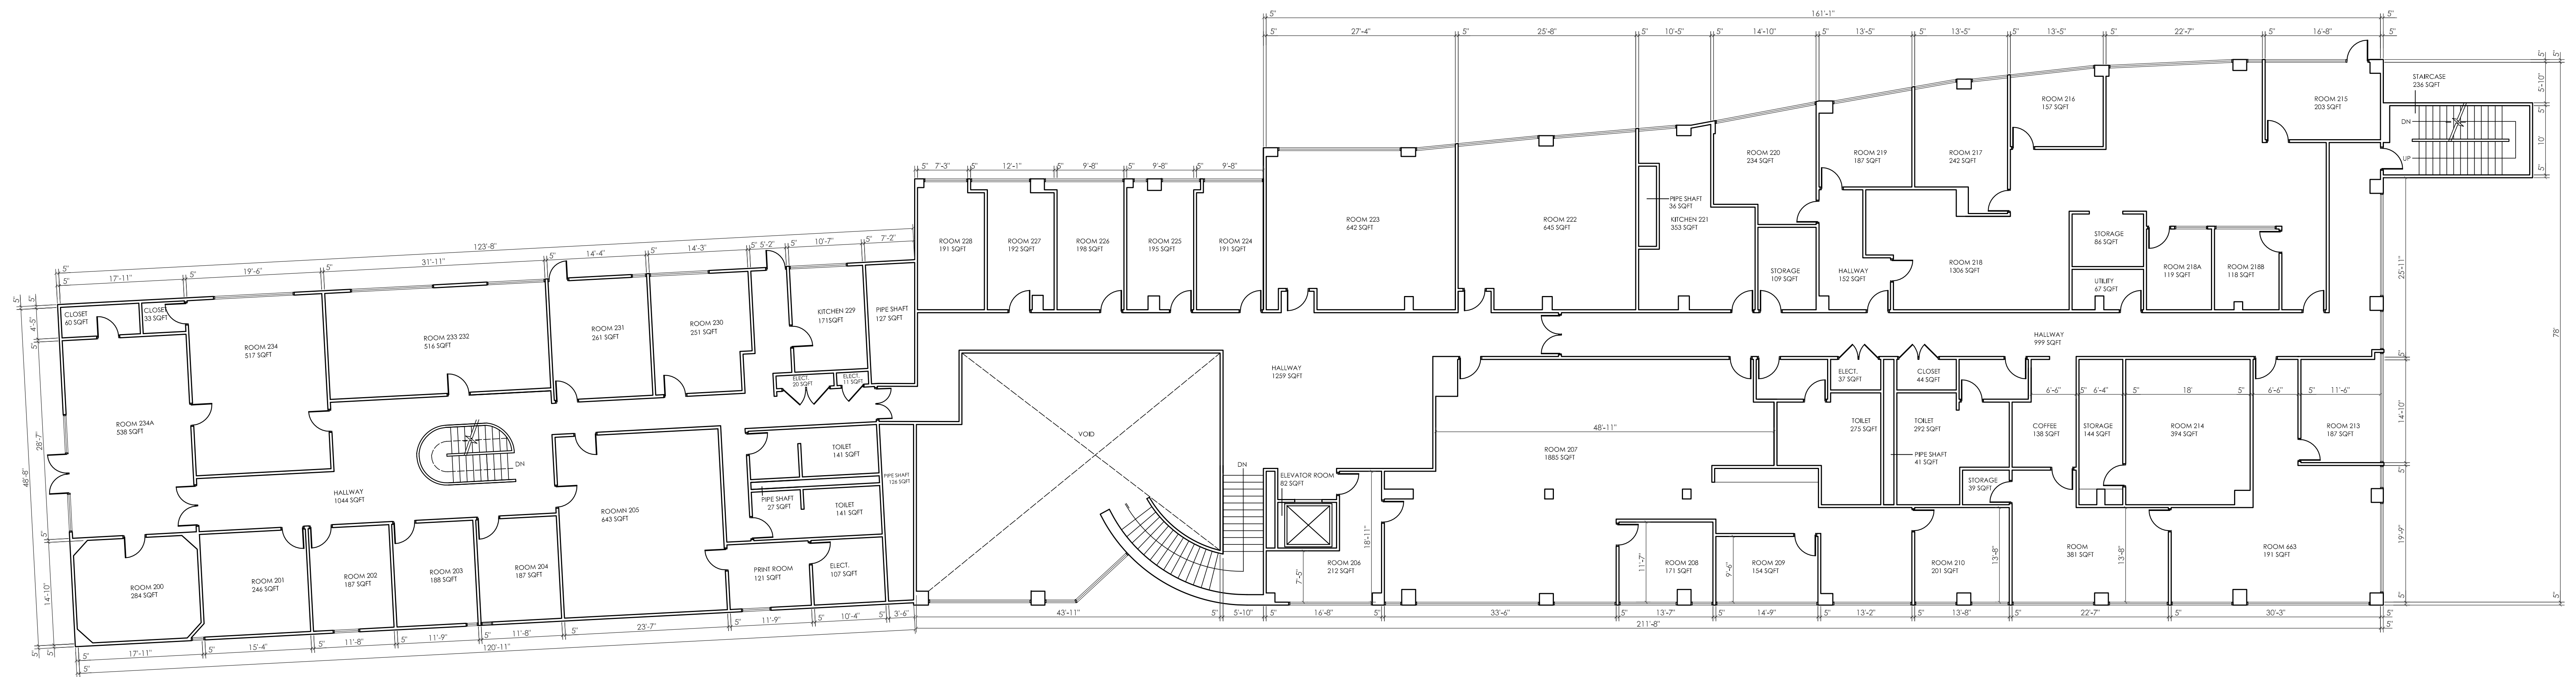

SECOND LEVEL

600 N ROSEMEAD BLVD		AREA
FIRST LEVEL:		22187 sqft
FIRST LEVEL COMMON AREA:		6512 sqft
SECOND LEVEL:		19399 sqft
SECOND LEVEL COMMON AREA:		3620 sqft
TOTAL:		41586 sqft

1 FLOOR PLAN
Scale: 3/32"=1'-0"

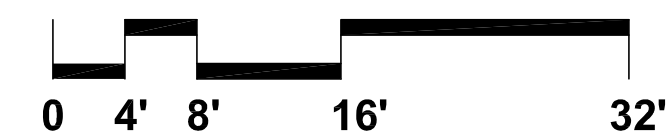

OWNER:

ARCHITECT:

REVISIONS

DATE: 12/05/2012

DRAWN BY: XS

REVIEWED BY:

SHEET TITLE:

FLOOR PLANS

SHEET NO.

A1.0