




29 EAST 31ST ST, New York, NY 10016

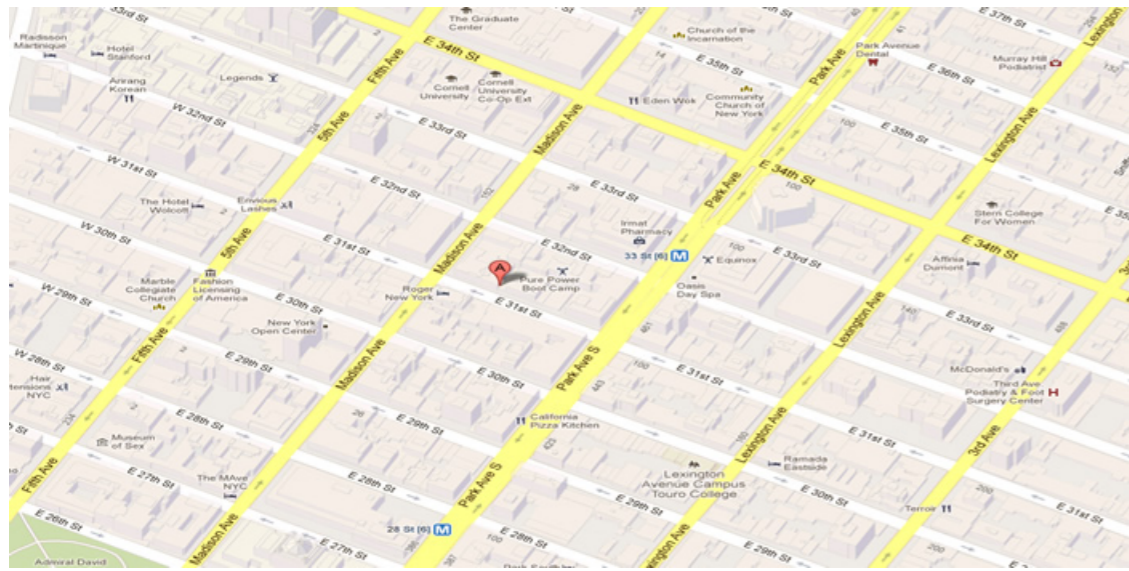

14,000.00 SF

Office Building located in Murray Hill section of NYC
Built: 1920

Tenants


I.G. MOGHADAM RUG CORP.
JULIAN WALKER STUDIO LLC
TECHNETRON, INC
AGAPE MISSION CHURCH
LENDLEASE (US) CONSTRUCTION LMB INC.

For more information call
1-212-249-1550
KOEPEL ROSEN
40 East 69th Street
New York, NY 10021
dkoeppel@koeppelrosen.com

29 EAST 31ST ST, New York, NY 10016

29 East 31st Street

Typical Floor Plan

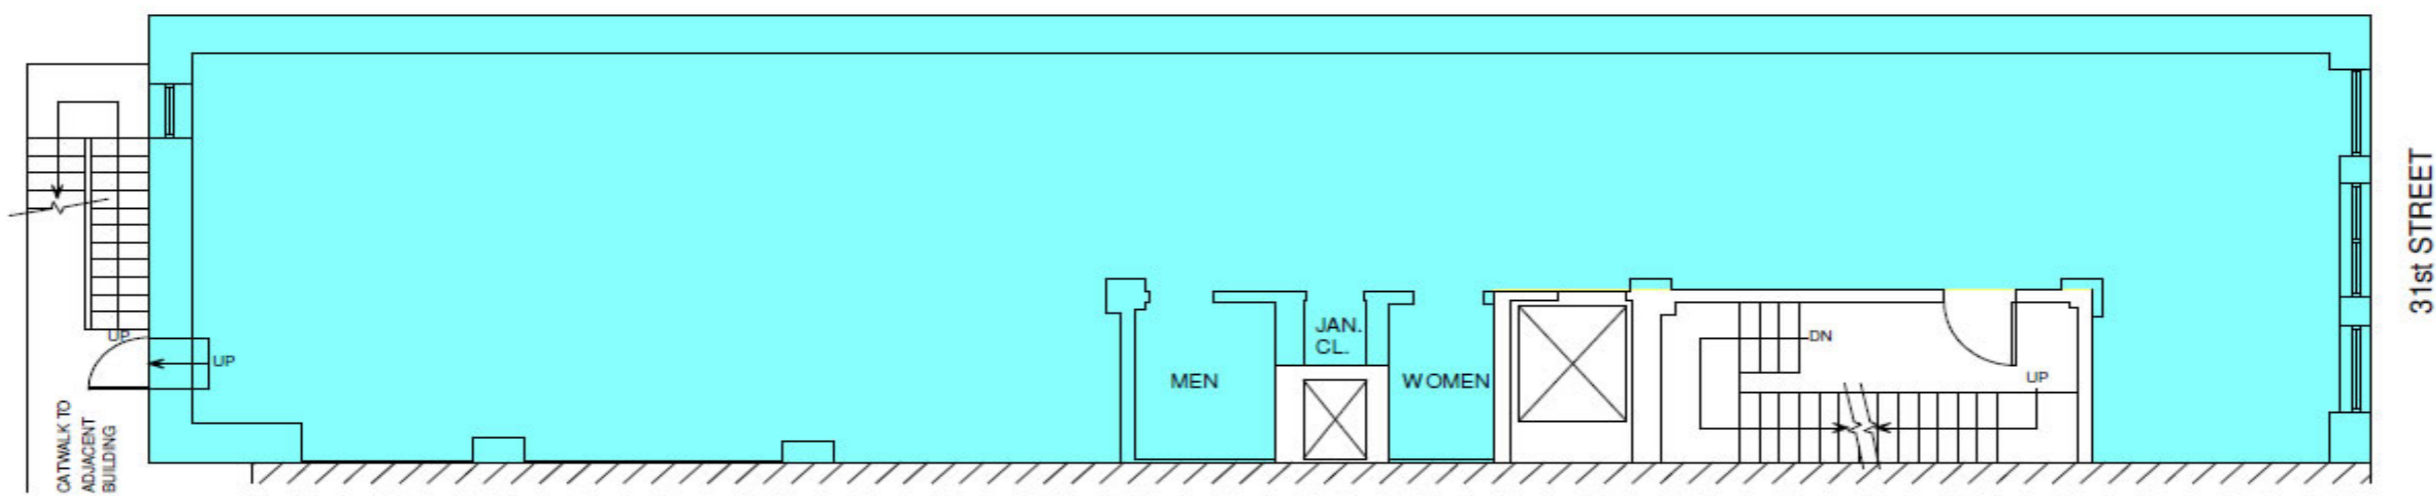

 Koepfel Rosen LLC
 40 East 69th Street
 New York, NY 10021
 212-249-1550
 www.koepfelrosen.com

Note: All dimensions and conditions are approximate and for information only

Scale: NTS
 Date: February 10, 2016



For more information call
 1- 212- 249- 1550
 KOEPEL ROSEN
 40 East 69th Street
 New York, NY 10021
 dkoepfel@koepfelrosen.com