



TITANIUM BUILDING GROUP

3135 ST. ROSE PARKWAY SUITE 130
 HENDERSON, NEVADA 89052
 PHONE: (702) 222-0600
 FAX: (702) 222-0681
 LICENSE NO.: 16451

SEAL

ENGINEER / CONTRACTOR

ISSUANCE / REVISION		
REVISION NO.	DESCRIPTION	DATE
1	FOR OWNER'S APPROVAL	01/26/2015

OWNER

LADY LUCK LLC

PROJECT TITLE

SPEC SUITE 140 AND
 POLISHED NAILS AND SPA
 TENANT IMPROVEMENT


LOCATION

175 N STEPHANIE ST
 SUITE 140 AND 150
 HENDERSON, NEVADA 89014

SHEET CONTENT

FLOOR PLAN

DRAWN BY:	DCC	SHEET NO.:	
DATE:	18 JAN 2015		
CHECKED BY:	-		A2.0
DATE:	-		
DESIGNED BY:	DCC	PROJECT NO.:	DSD-15156
DATE:	18 JAN 2015	DATE ISSUED:	16 JAN 2015

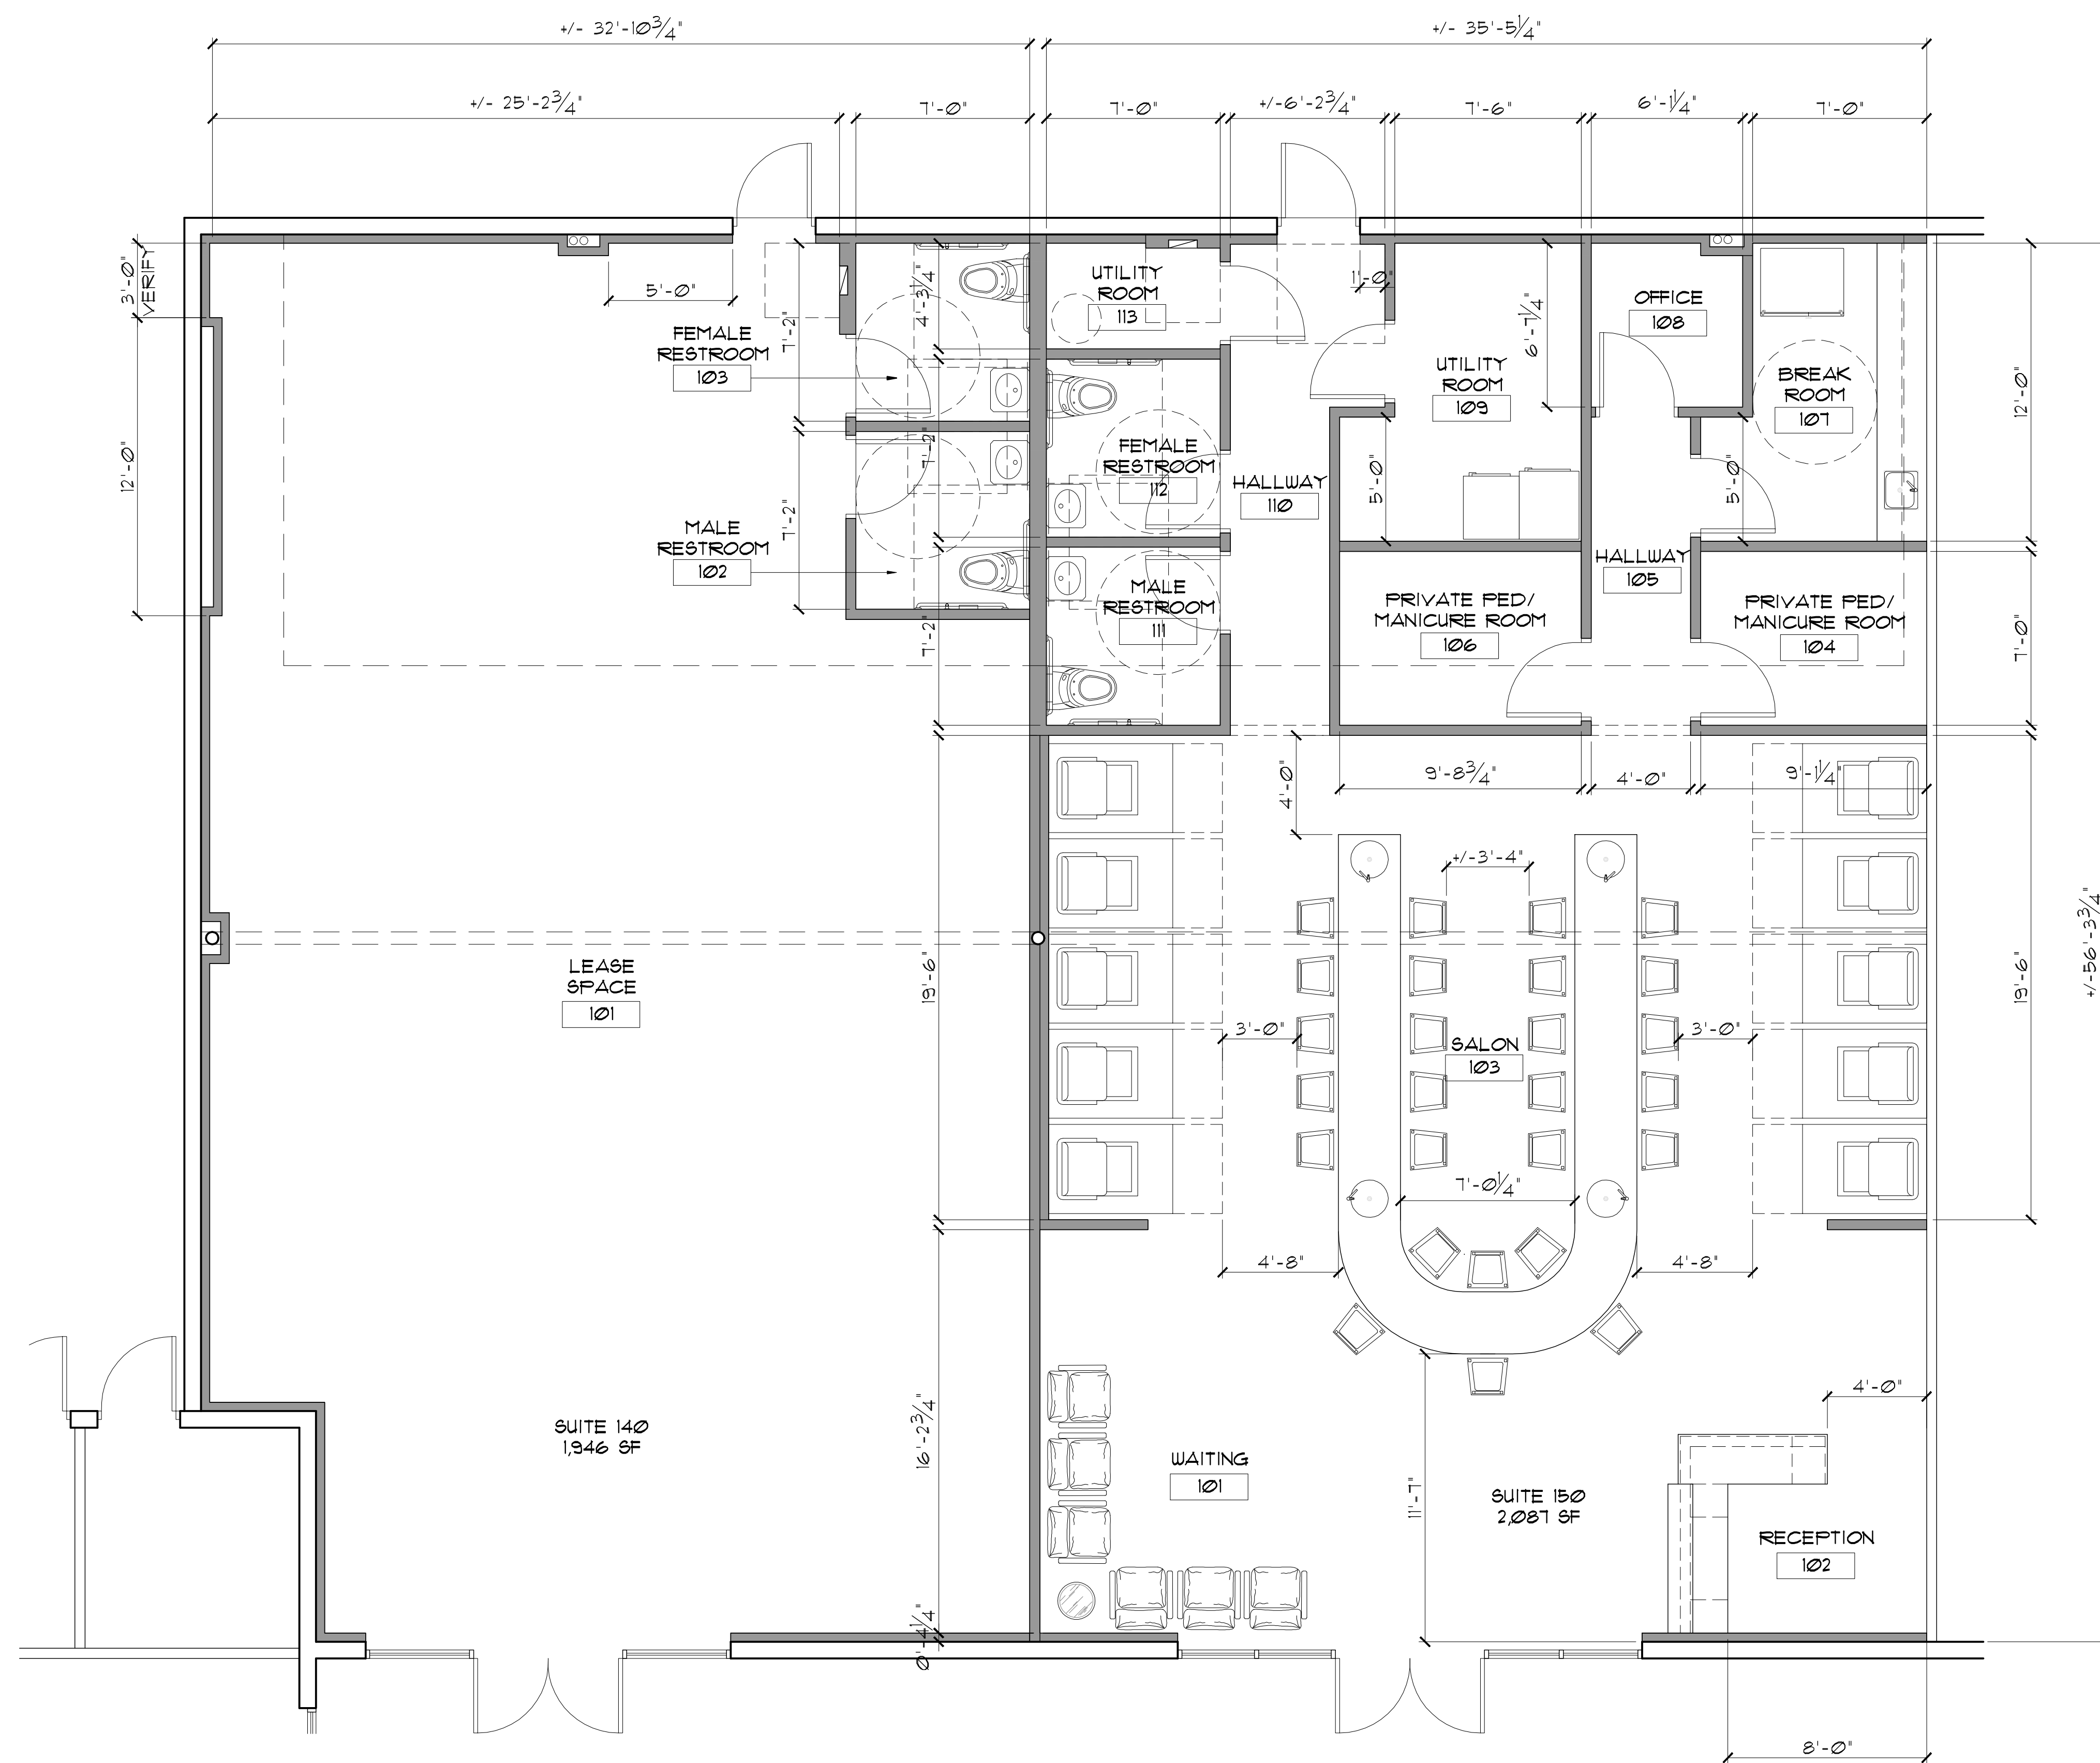

1 FLOOR PLAN
 SCALE 1/4" = 1'-0"