



**EAST ELEVATION**  
Scale: 1/4"=1'-0"

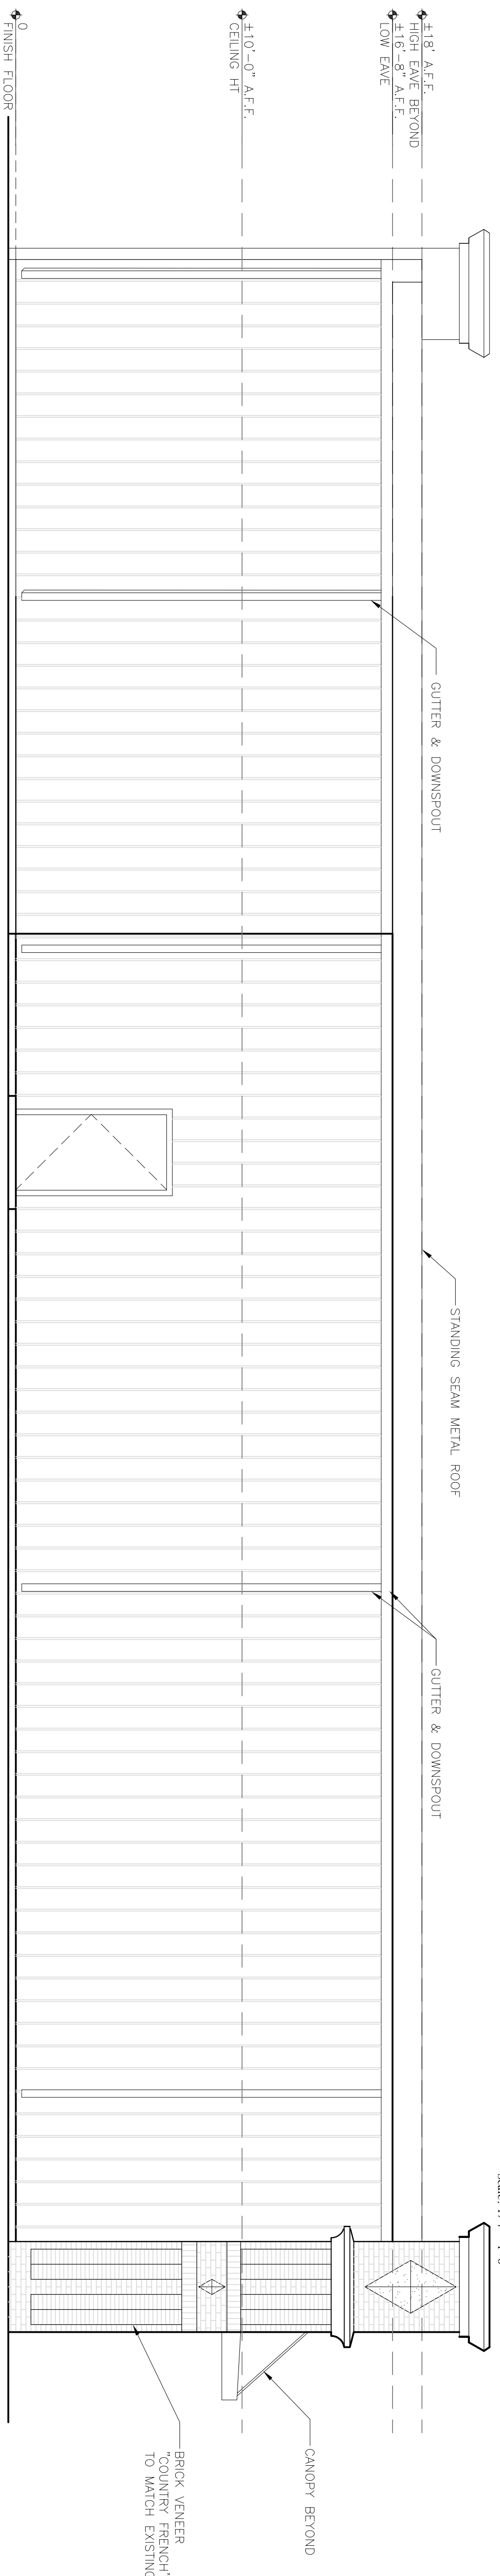

**SOUTH ELEVATION**  
Scale: 1/4"=1'-0"

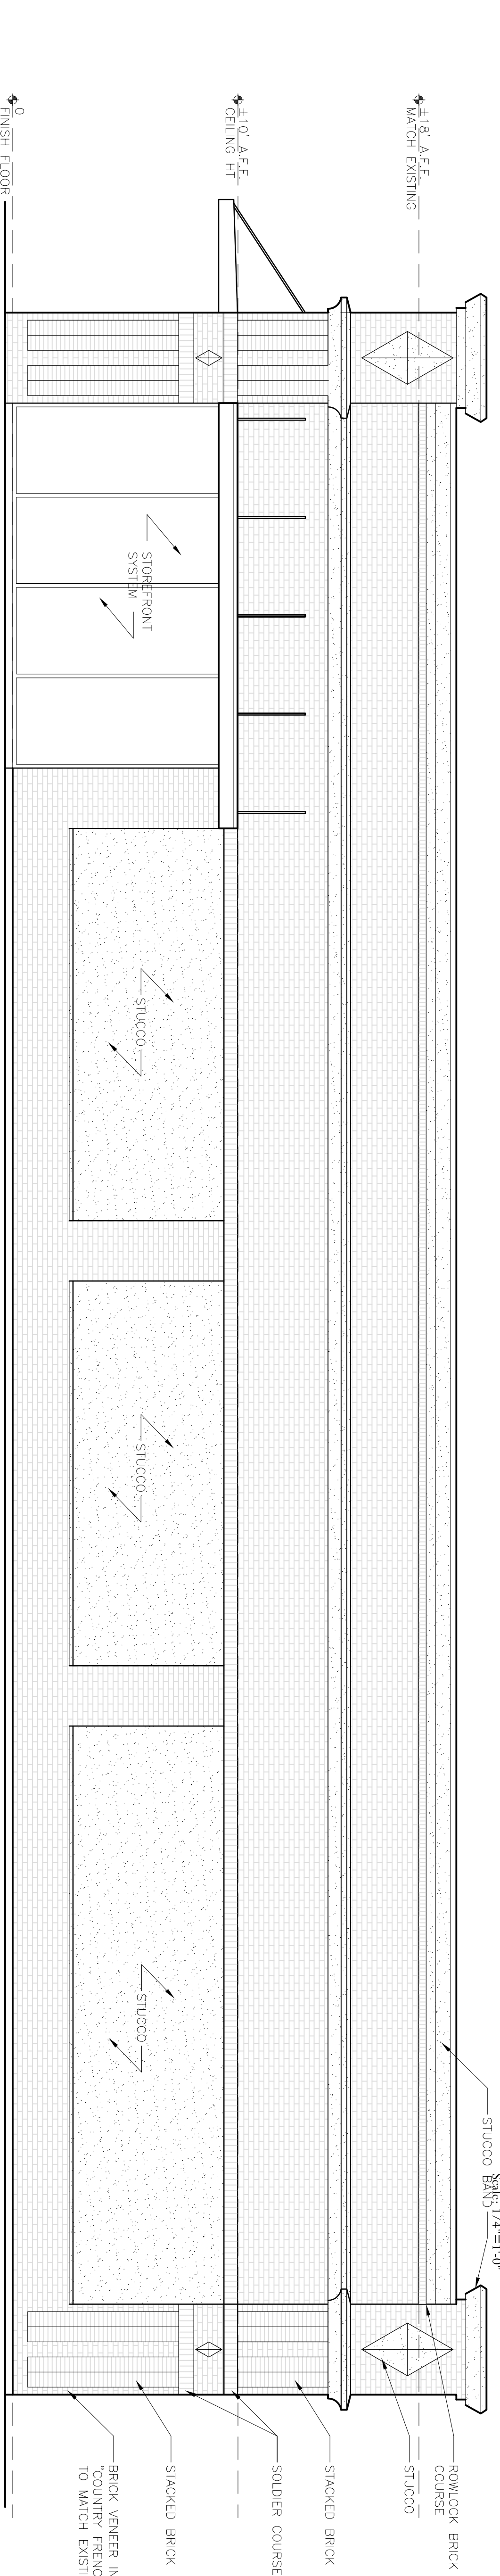

**NORTH ELEVATION**  
Scale: 1/4"=1'-0"

NO.	DATE	BY	REVISIONS

**COPYRIGHT 2015**  
Salco Construction, Inc.  
All Rights Reserved  
Copying is Prohibited

YOUR DESIGN/BUILD GENERAL CONSTRUCTION FIRM

**SALCO CONSTRUCTION, INC.**  
8484 ATHENS AVE./BATON ROUGE, LA 70814/225-927-3970

A BUILDING FOR:  
**KENDALL CROSSING**

TENANT: SUITE A - UNKNOWN  
SUITE B - UNKNOWN  
AIRLINE HWY.  
BATON ROUGE, LOUISIANA 70809

DATE	BY	SALES PERSON	SUPERVISOR
07-07-15	oet		
12-14-565			

**A-2.1**  
SHEET  
3 of 4