


NEW ORLEANS,

LOUISIANA

ST. PETER STREET

RAMPART STREET

SITE PLAN  
SCALE: 1/16" = 1'-0"

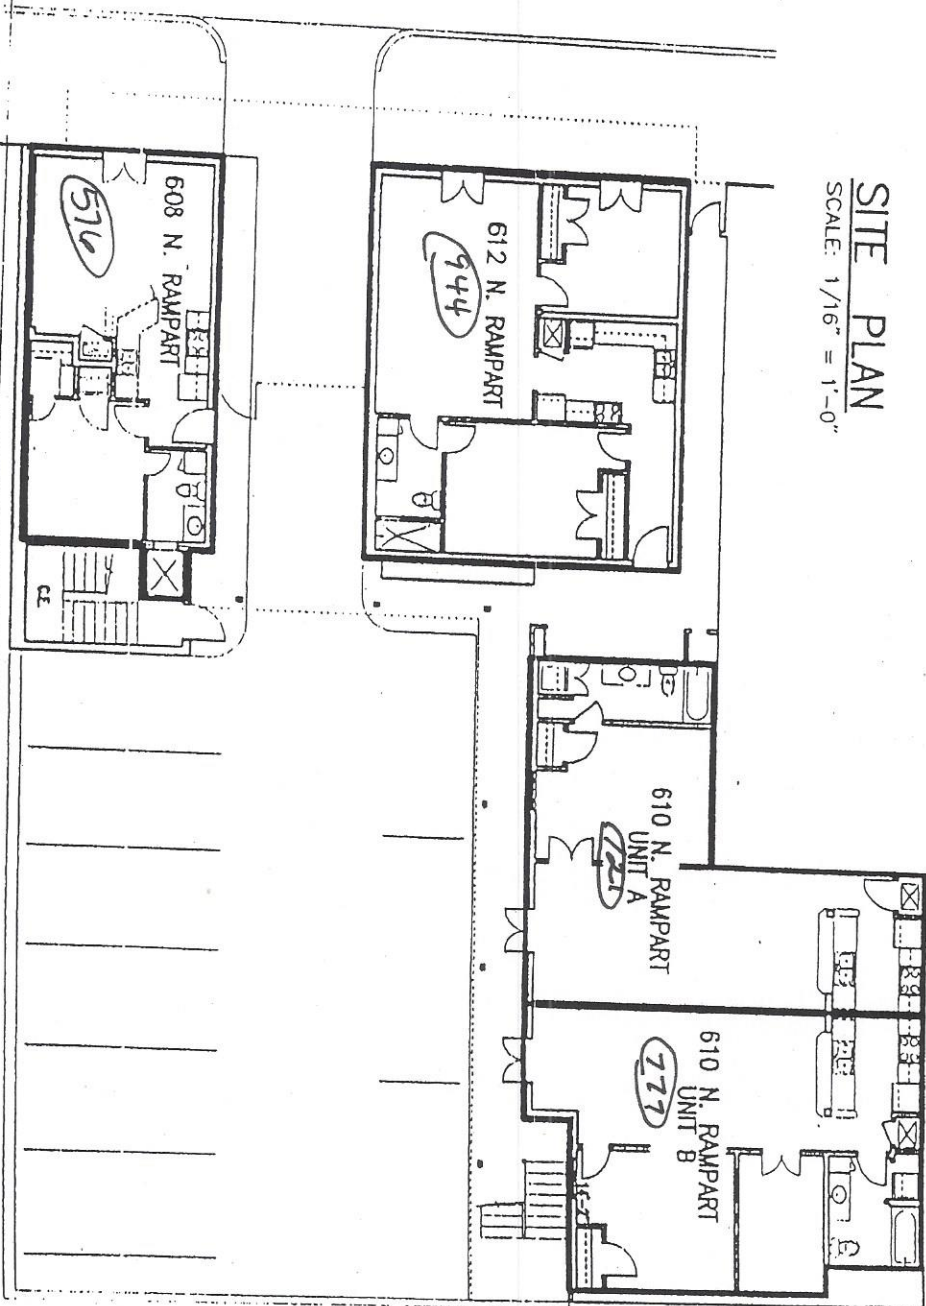

TOULOUSE STREET


BURGUNDY STREET

NEW ORLEANS,

LOUISIANA

SECOND FLOOR PLAN


SCALE: 3/32" = 1'-0"

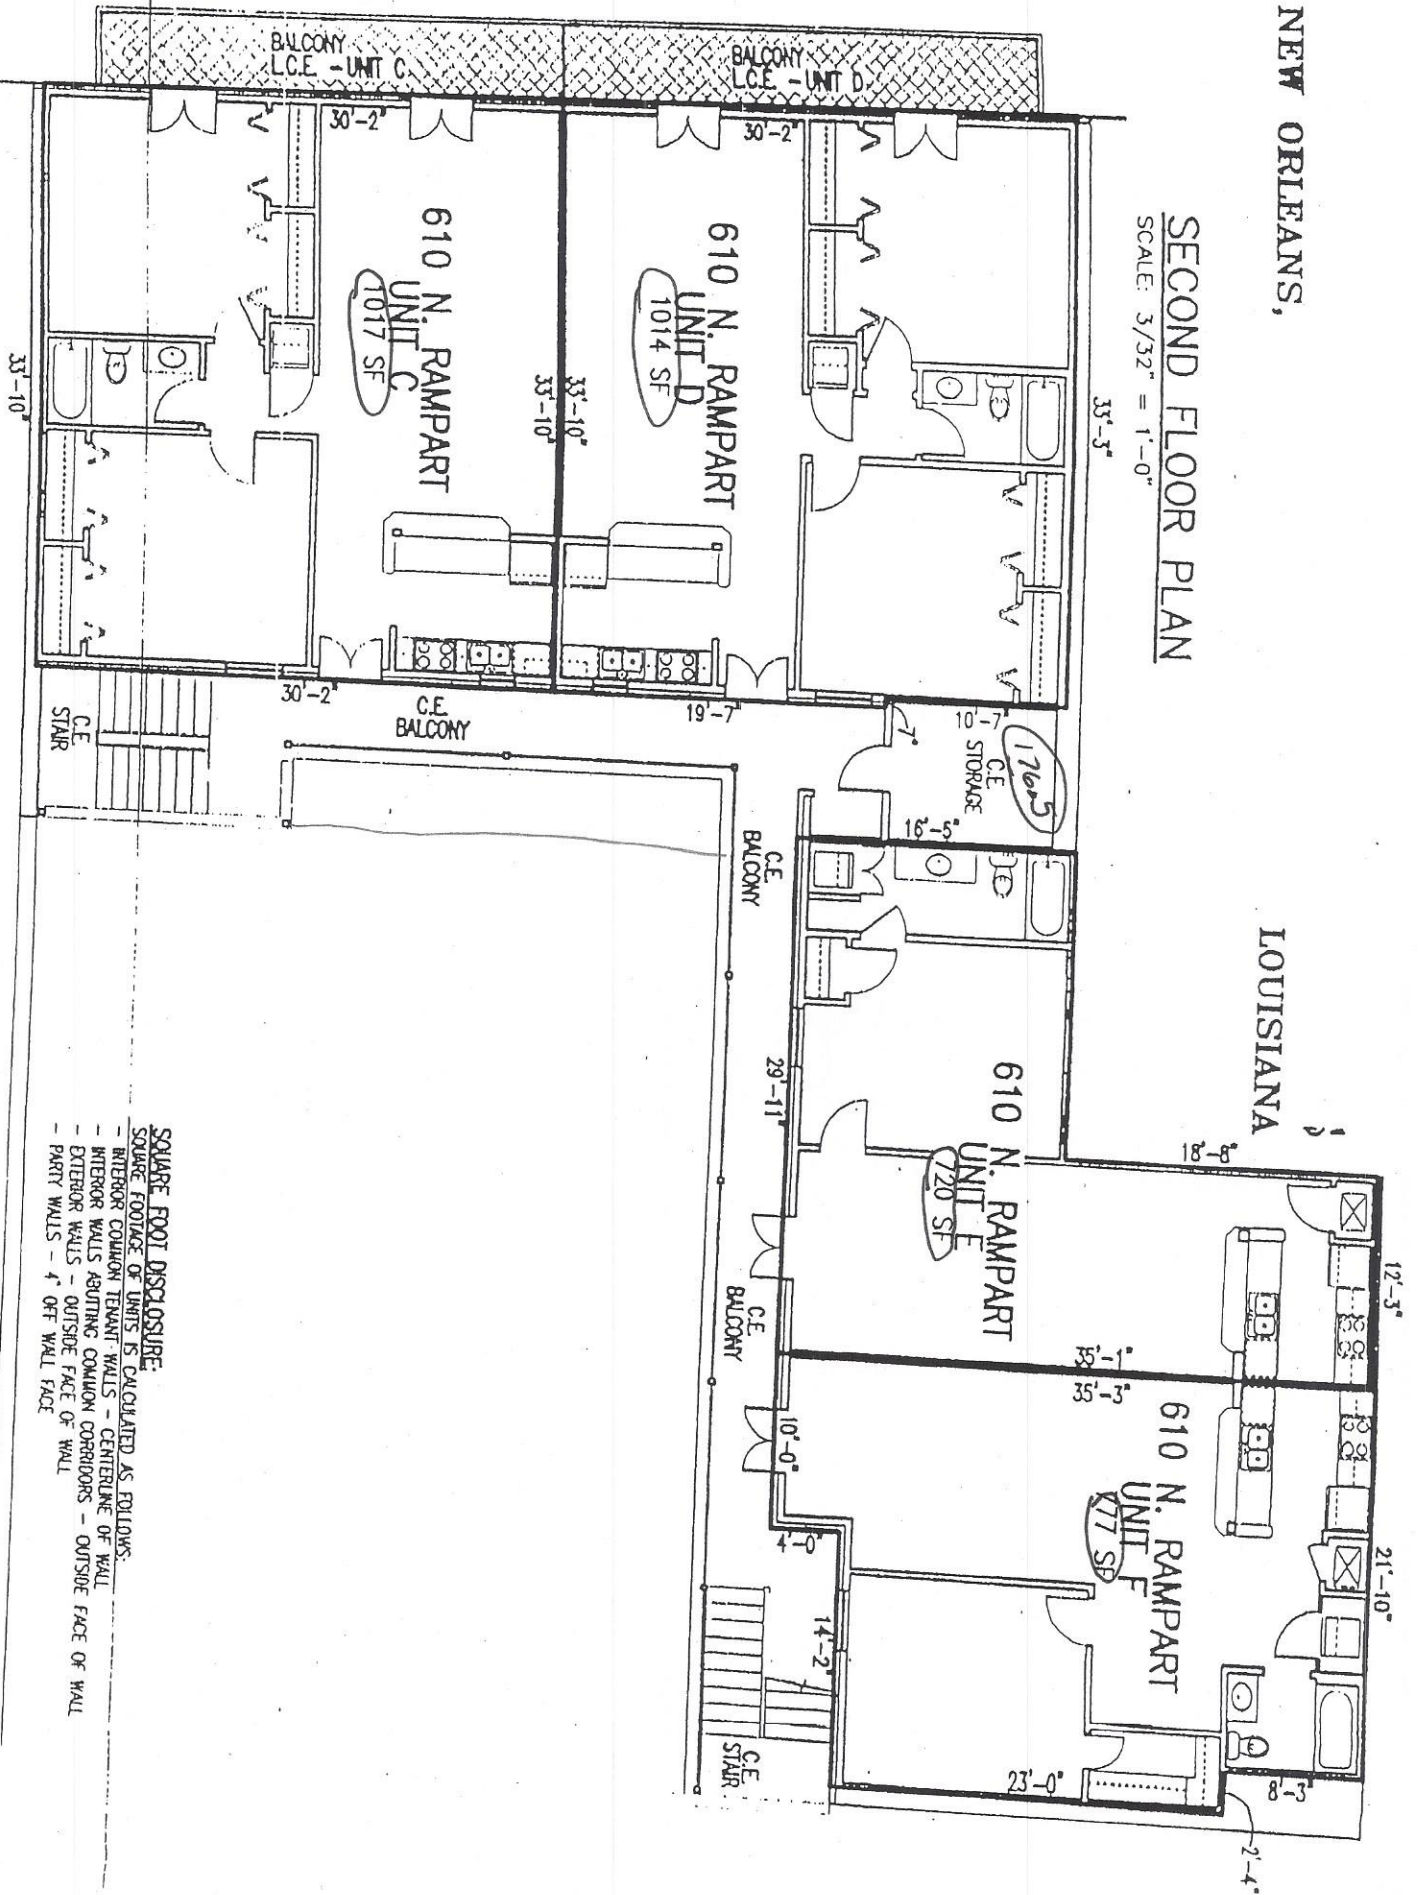

**SQUARE FOOT DISCLOSURE:**  
 SQUARE FOOTAGE OF UNITS IS CALCULATED AS FOLLOWS:  
 - INTERIOR COMMON TENANT WALLS - CENTERLINE OF WALL  
 - INTERIOR WALLS ABUTTING COMMON CORRIDORS - OUTSIDE FACE OF WALL  
 - EXTERIOR WALLS - OUTSIDE FACE OF WALL  
 - PARTY WALLS - 1/2 OFF WALL FACE


NEW ORLEANS,

LOUISIANA

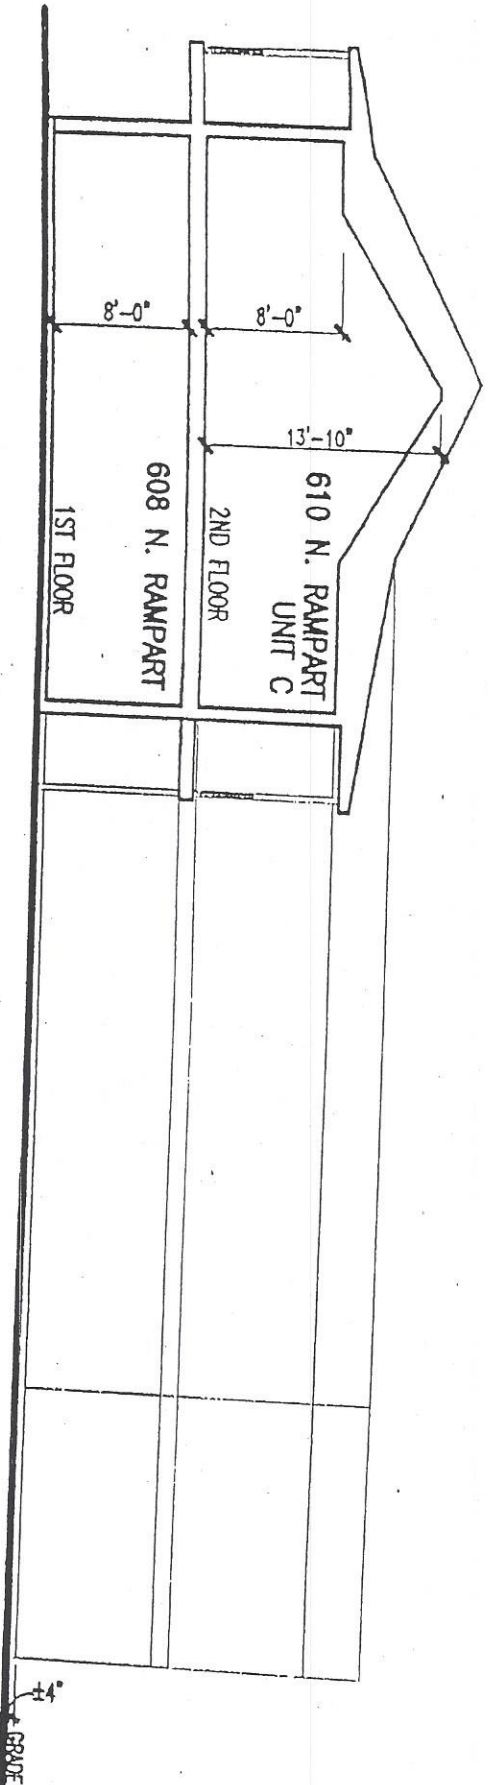

HORIZONTAL SECTION

SCALE: 3/32" = 1'-0"

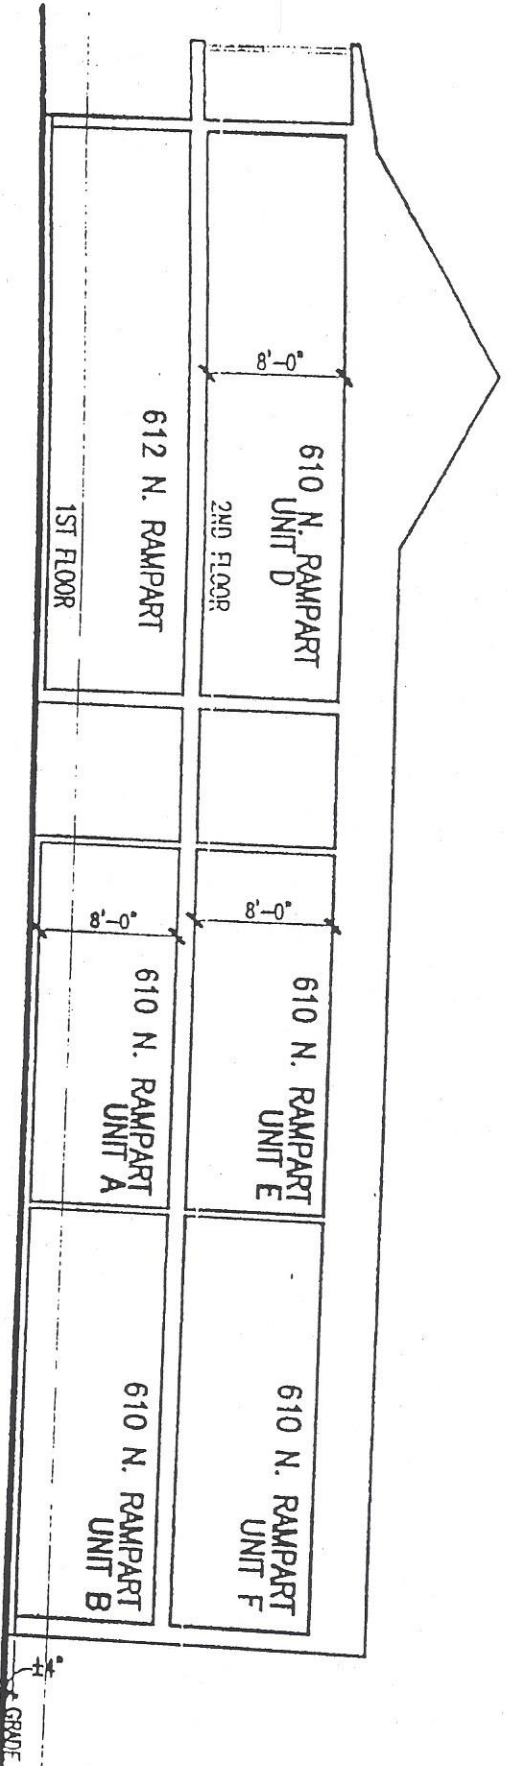

HORIZONTAL SECTION

SCALE: 3/32" = 1'-0"