


DATE:	
1.	03 / 22 / 2018
2.	
3.	
4.	
5.	
6.	

SCALE 1/4"  
 Drawn By: VGJ

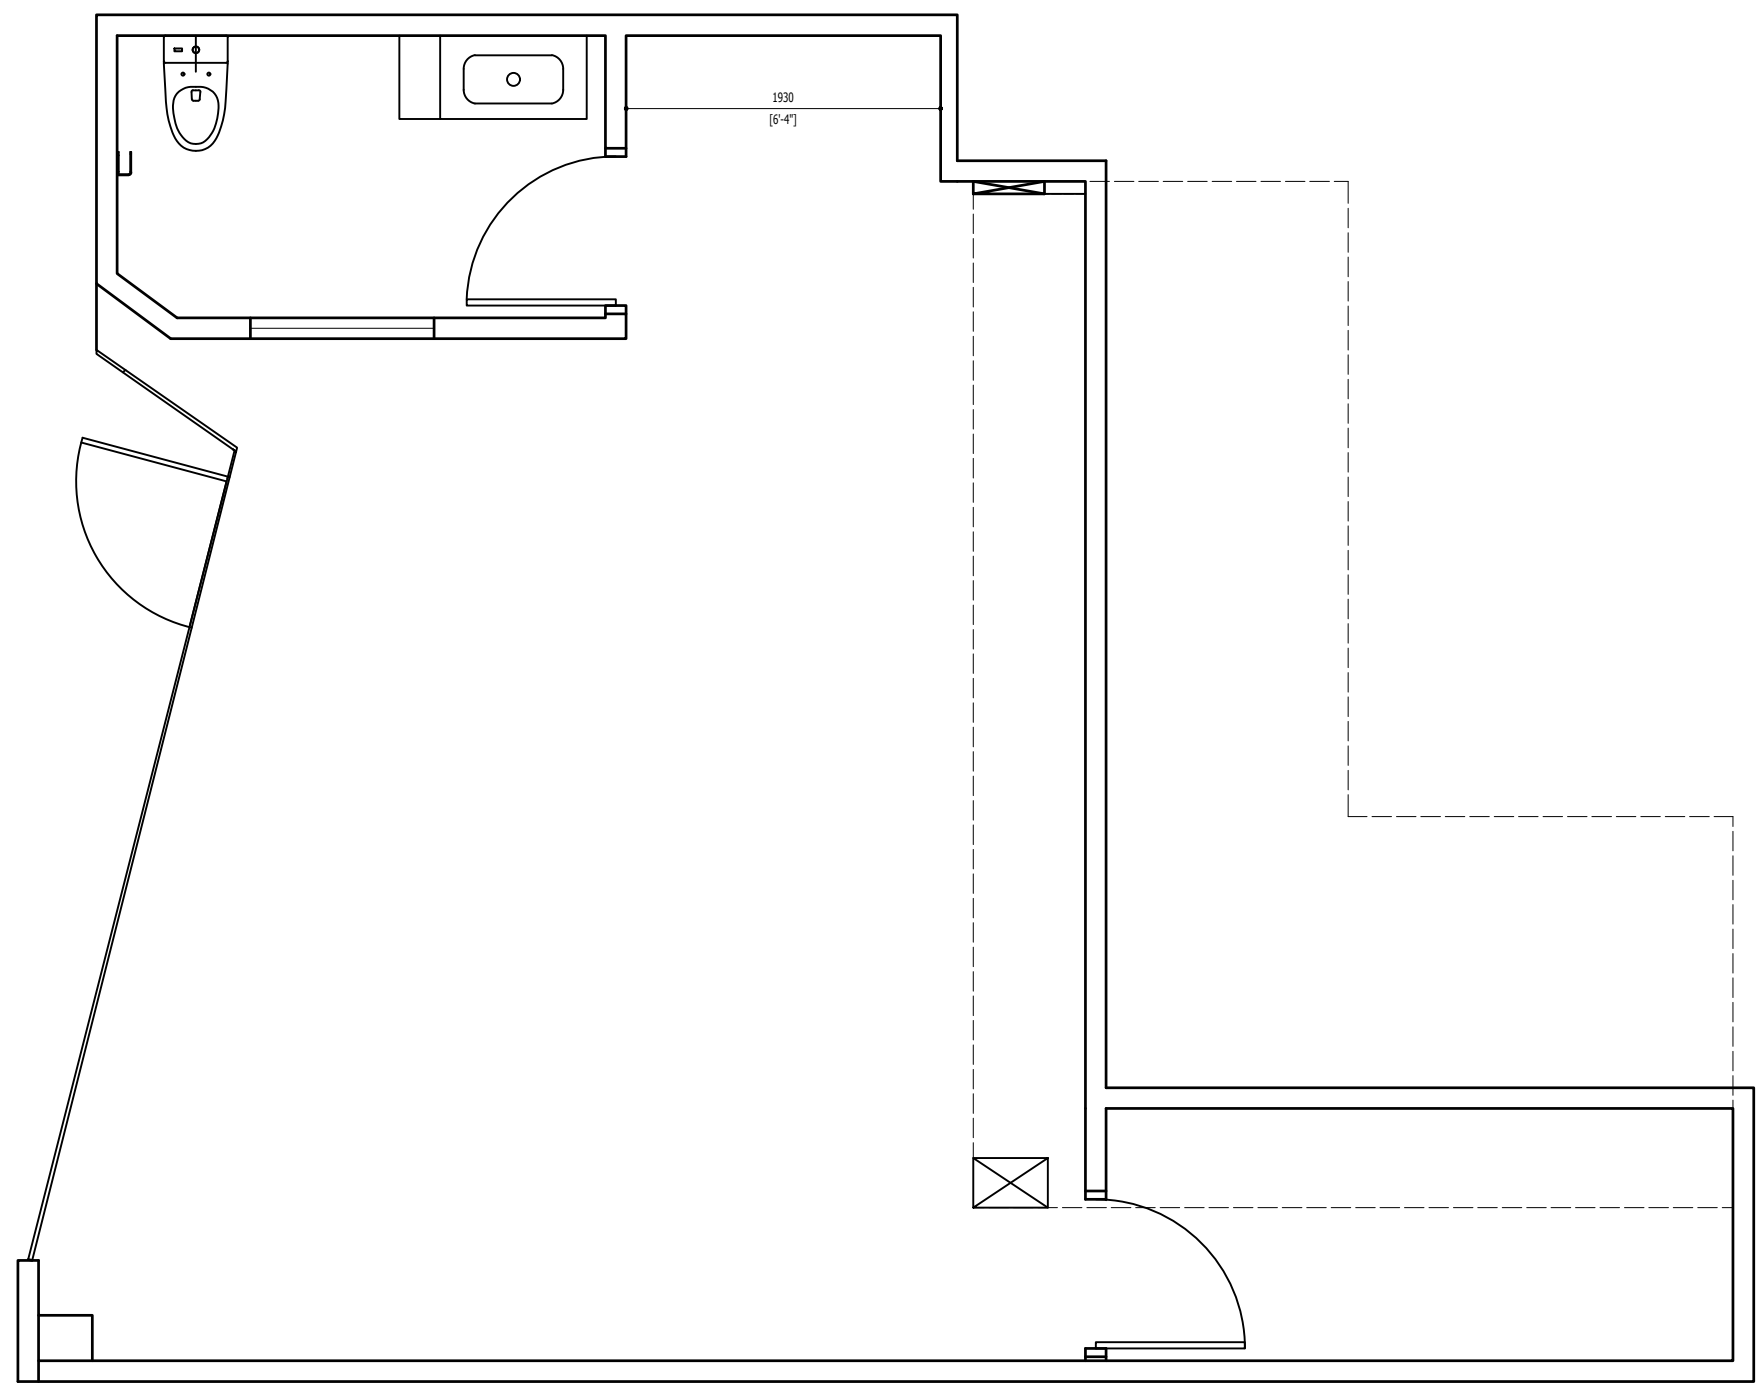

**PEDINI PDX**  
 1019 NW 11th Ave Portland, OR 97209  
 T. TBD

PLEASE APPROVE AND RETURN DIMENSIONED DRAWINGS. NO MANUFACTURING  
 WILL COMMENCE UNTIL APPROVAL IS RECEIVED

approved \_\_\_\_\_ date \_\_\_\_\_

**PEDINI Seattle**  
 114 Westlake Avenue North  
 Seattle, Washington 98109  
 T. 206 767 4625 F. 206 767 4623

A.O.O  
 KITCHEN  
 MAIN FLOOR

A PEDINI PDX FLOOR PLAN  
 Streetcar Lofts Building