


1 SITE PLAN
SCALE: 1/16" = 1'-0"

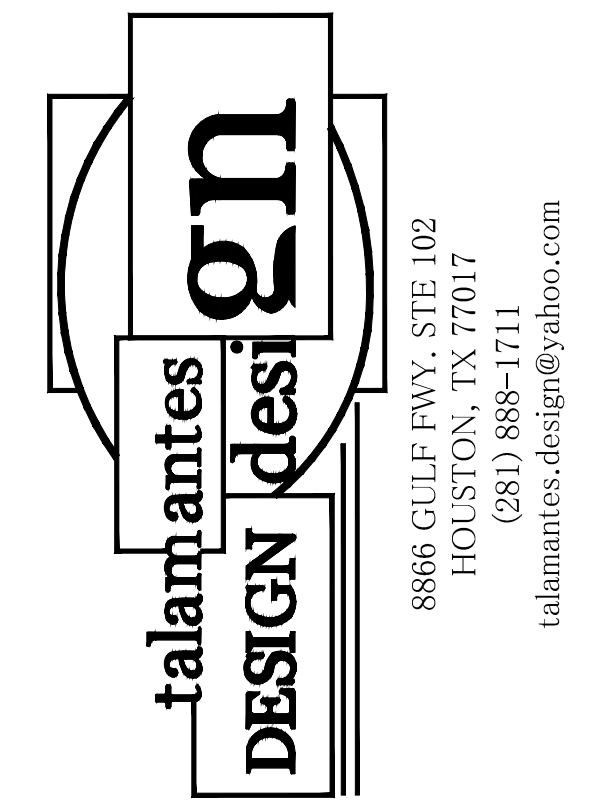

CONSULTANT

OWNER

RETAIL SPACES
E MAIN ST.
LEAGUE CITY, TX. 77573

ISSUE LOG


DATE	DESCRIPTION
PRE	
PMT	
▲	
▲	
▲	

PROJECT NO:
CHECKED BY: M.A.T
DATE OF ISSUE:
SHEET No.


SITE PLAN

SHEET No.

C0.0

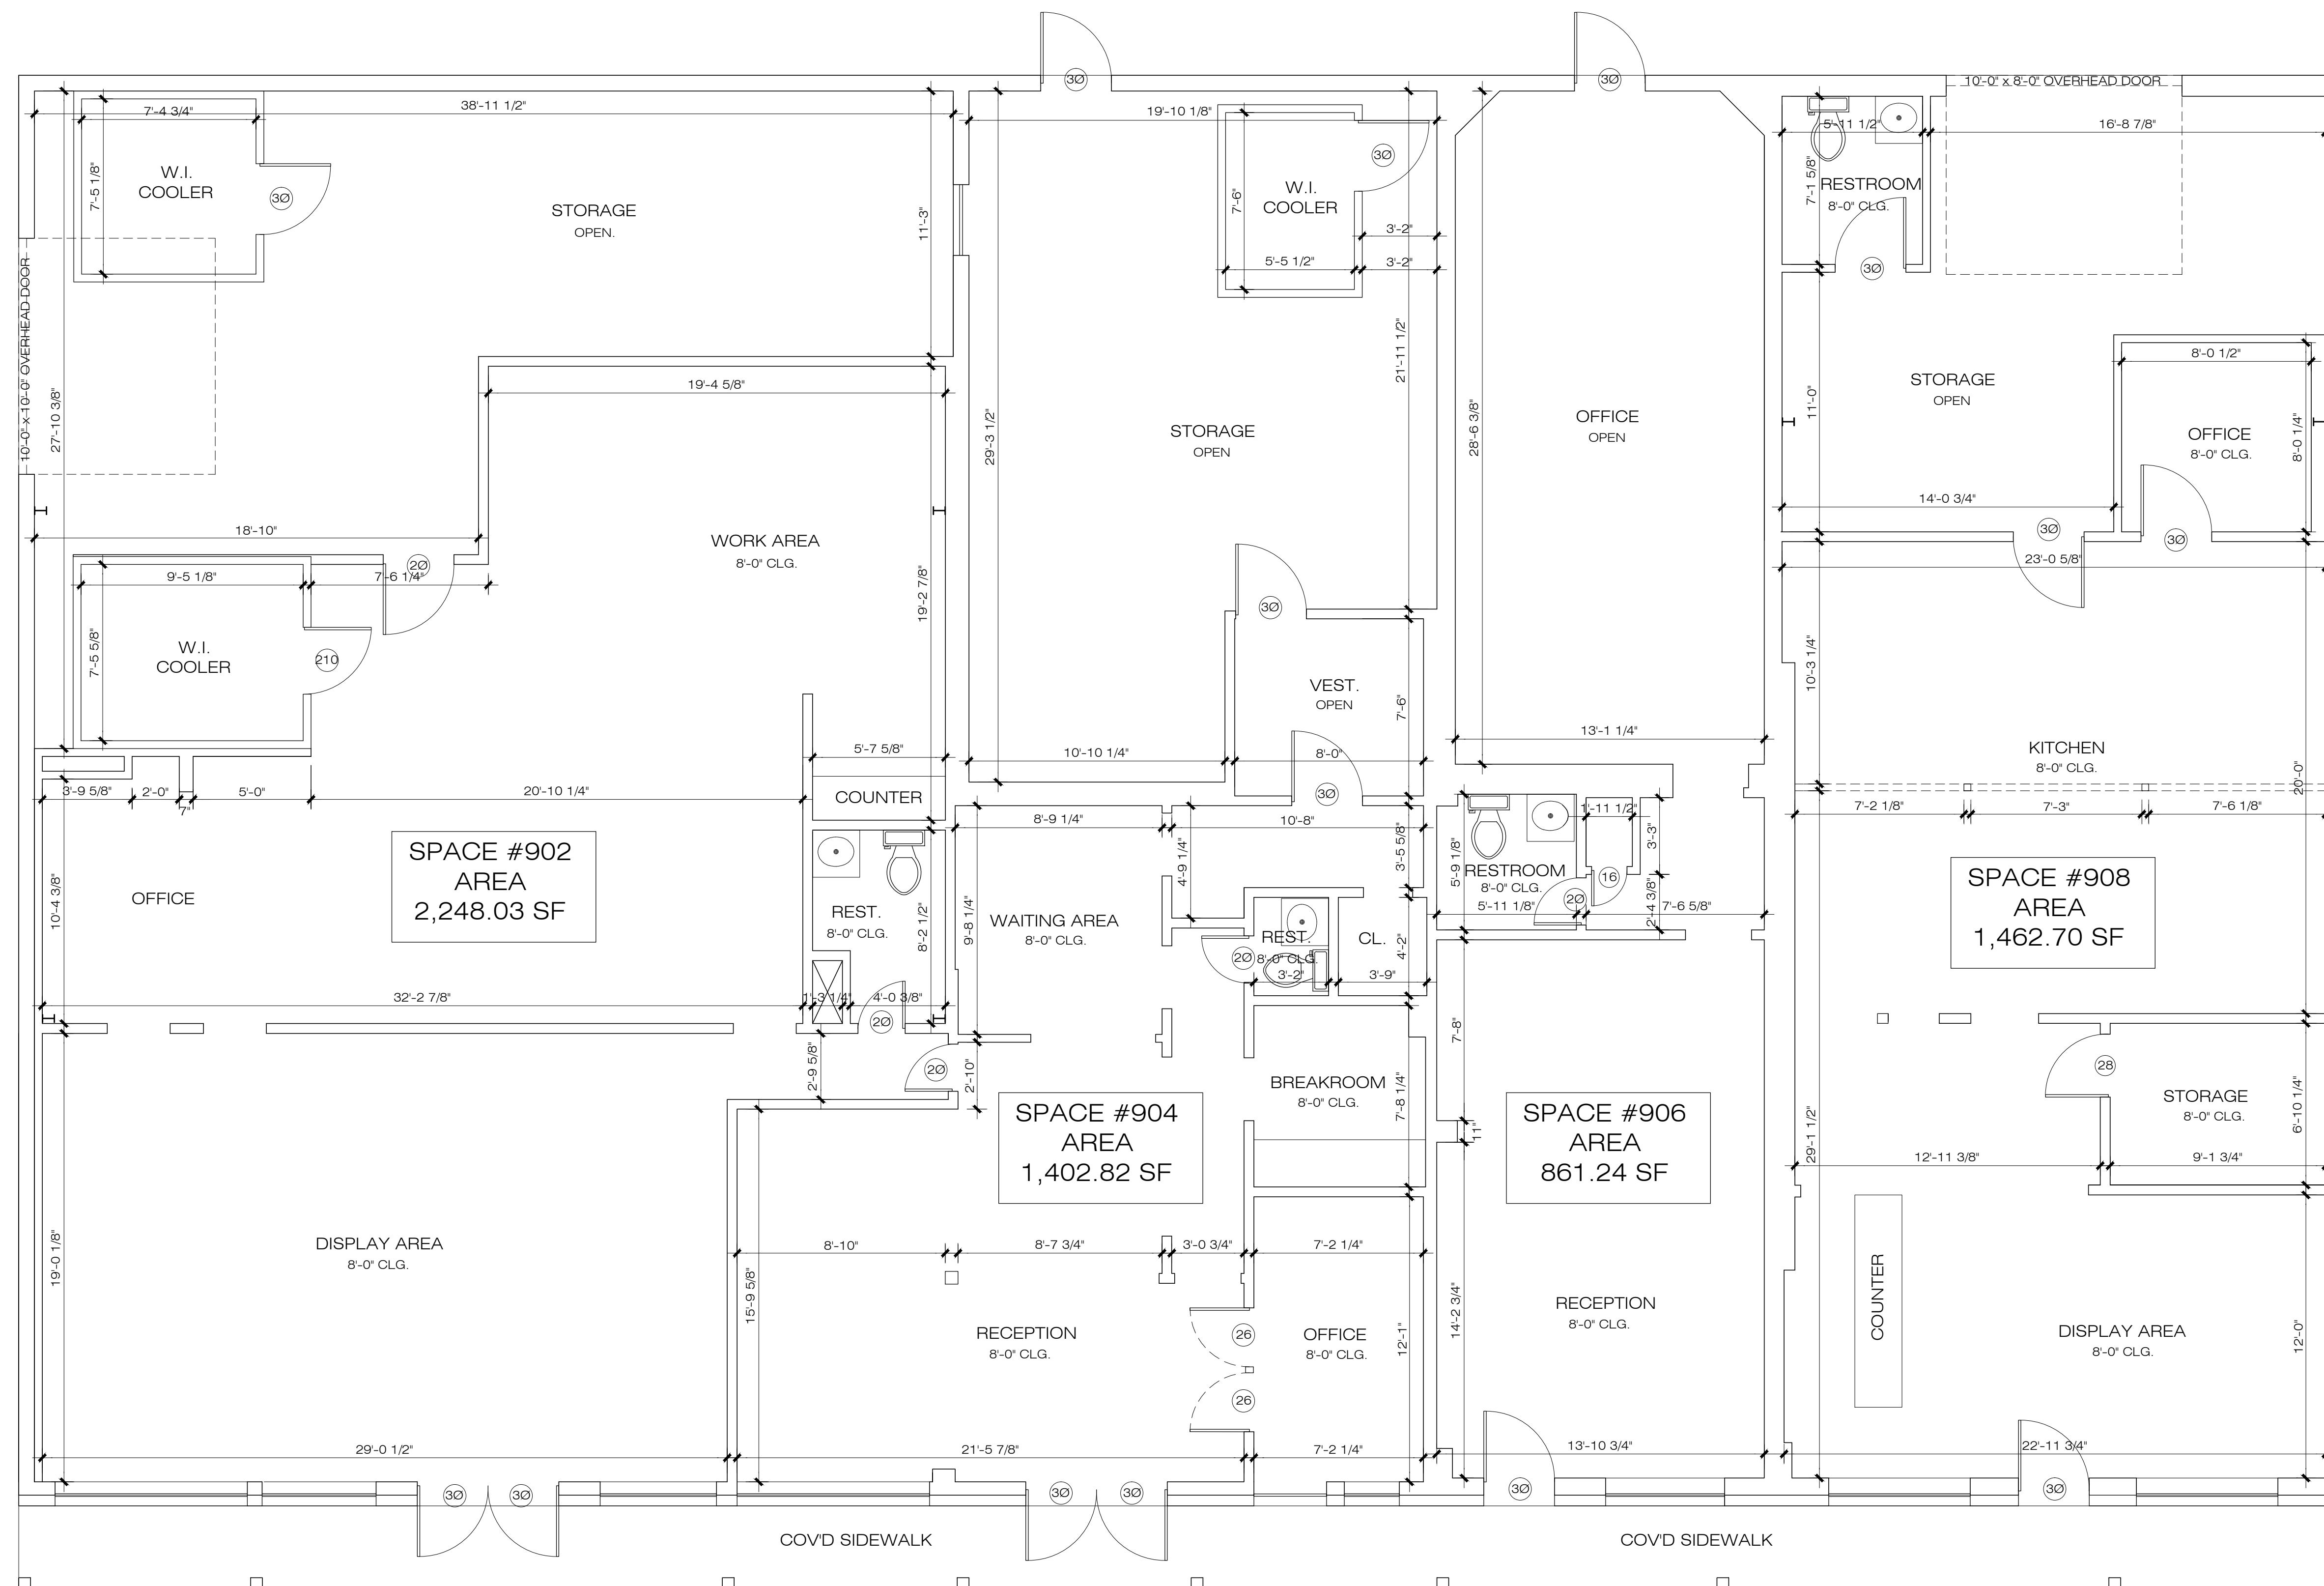

1 FLOOR PLAN
SCALE: 1/4"=1'-0"

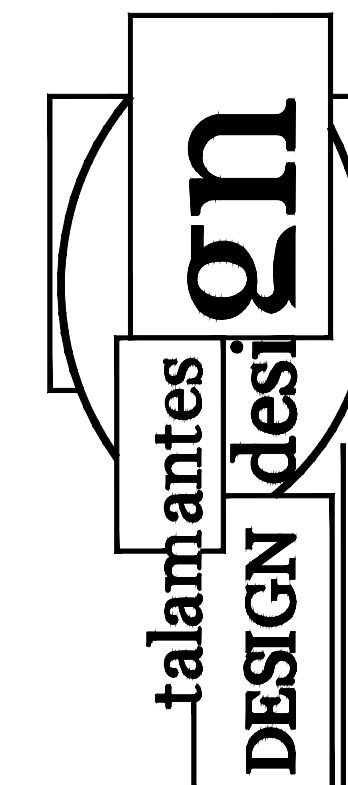

8866 GULF FWY, STE 102
HOUSTON, TX 77017
(281) 888-1711
talamantes.design@yahoo.com

CONSULTANT

OWNER

RETAIL SPACES
E MAIN ST.
LEAGUE CITY, TX. 77573

ISSUE LOG

	DATE	DESCRIPTION
PRE		
PMT		
▲		
▲		
▲		

PROJECT NO:

CHECKED BY: M.A.T

DATE OF ISSUE:


SHEET No.

DIMENSION FLOOR PLAN
BUILDING

SHEET No.



A0.0

IOWA AVENUE
(70' R.O.W.)

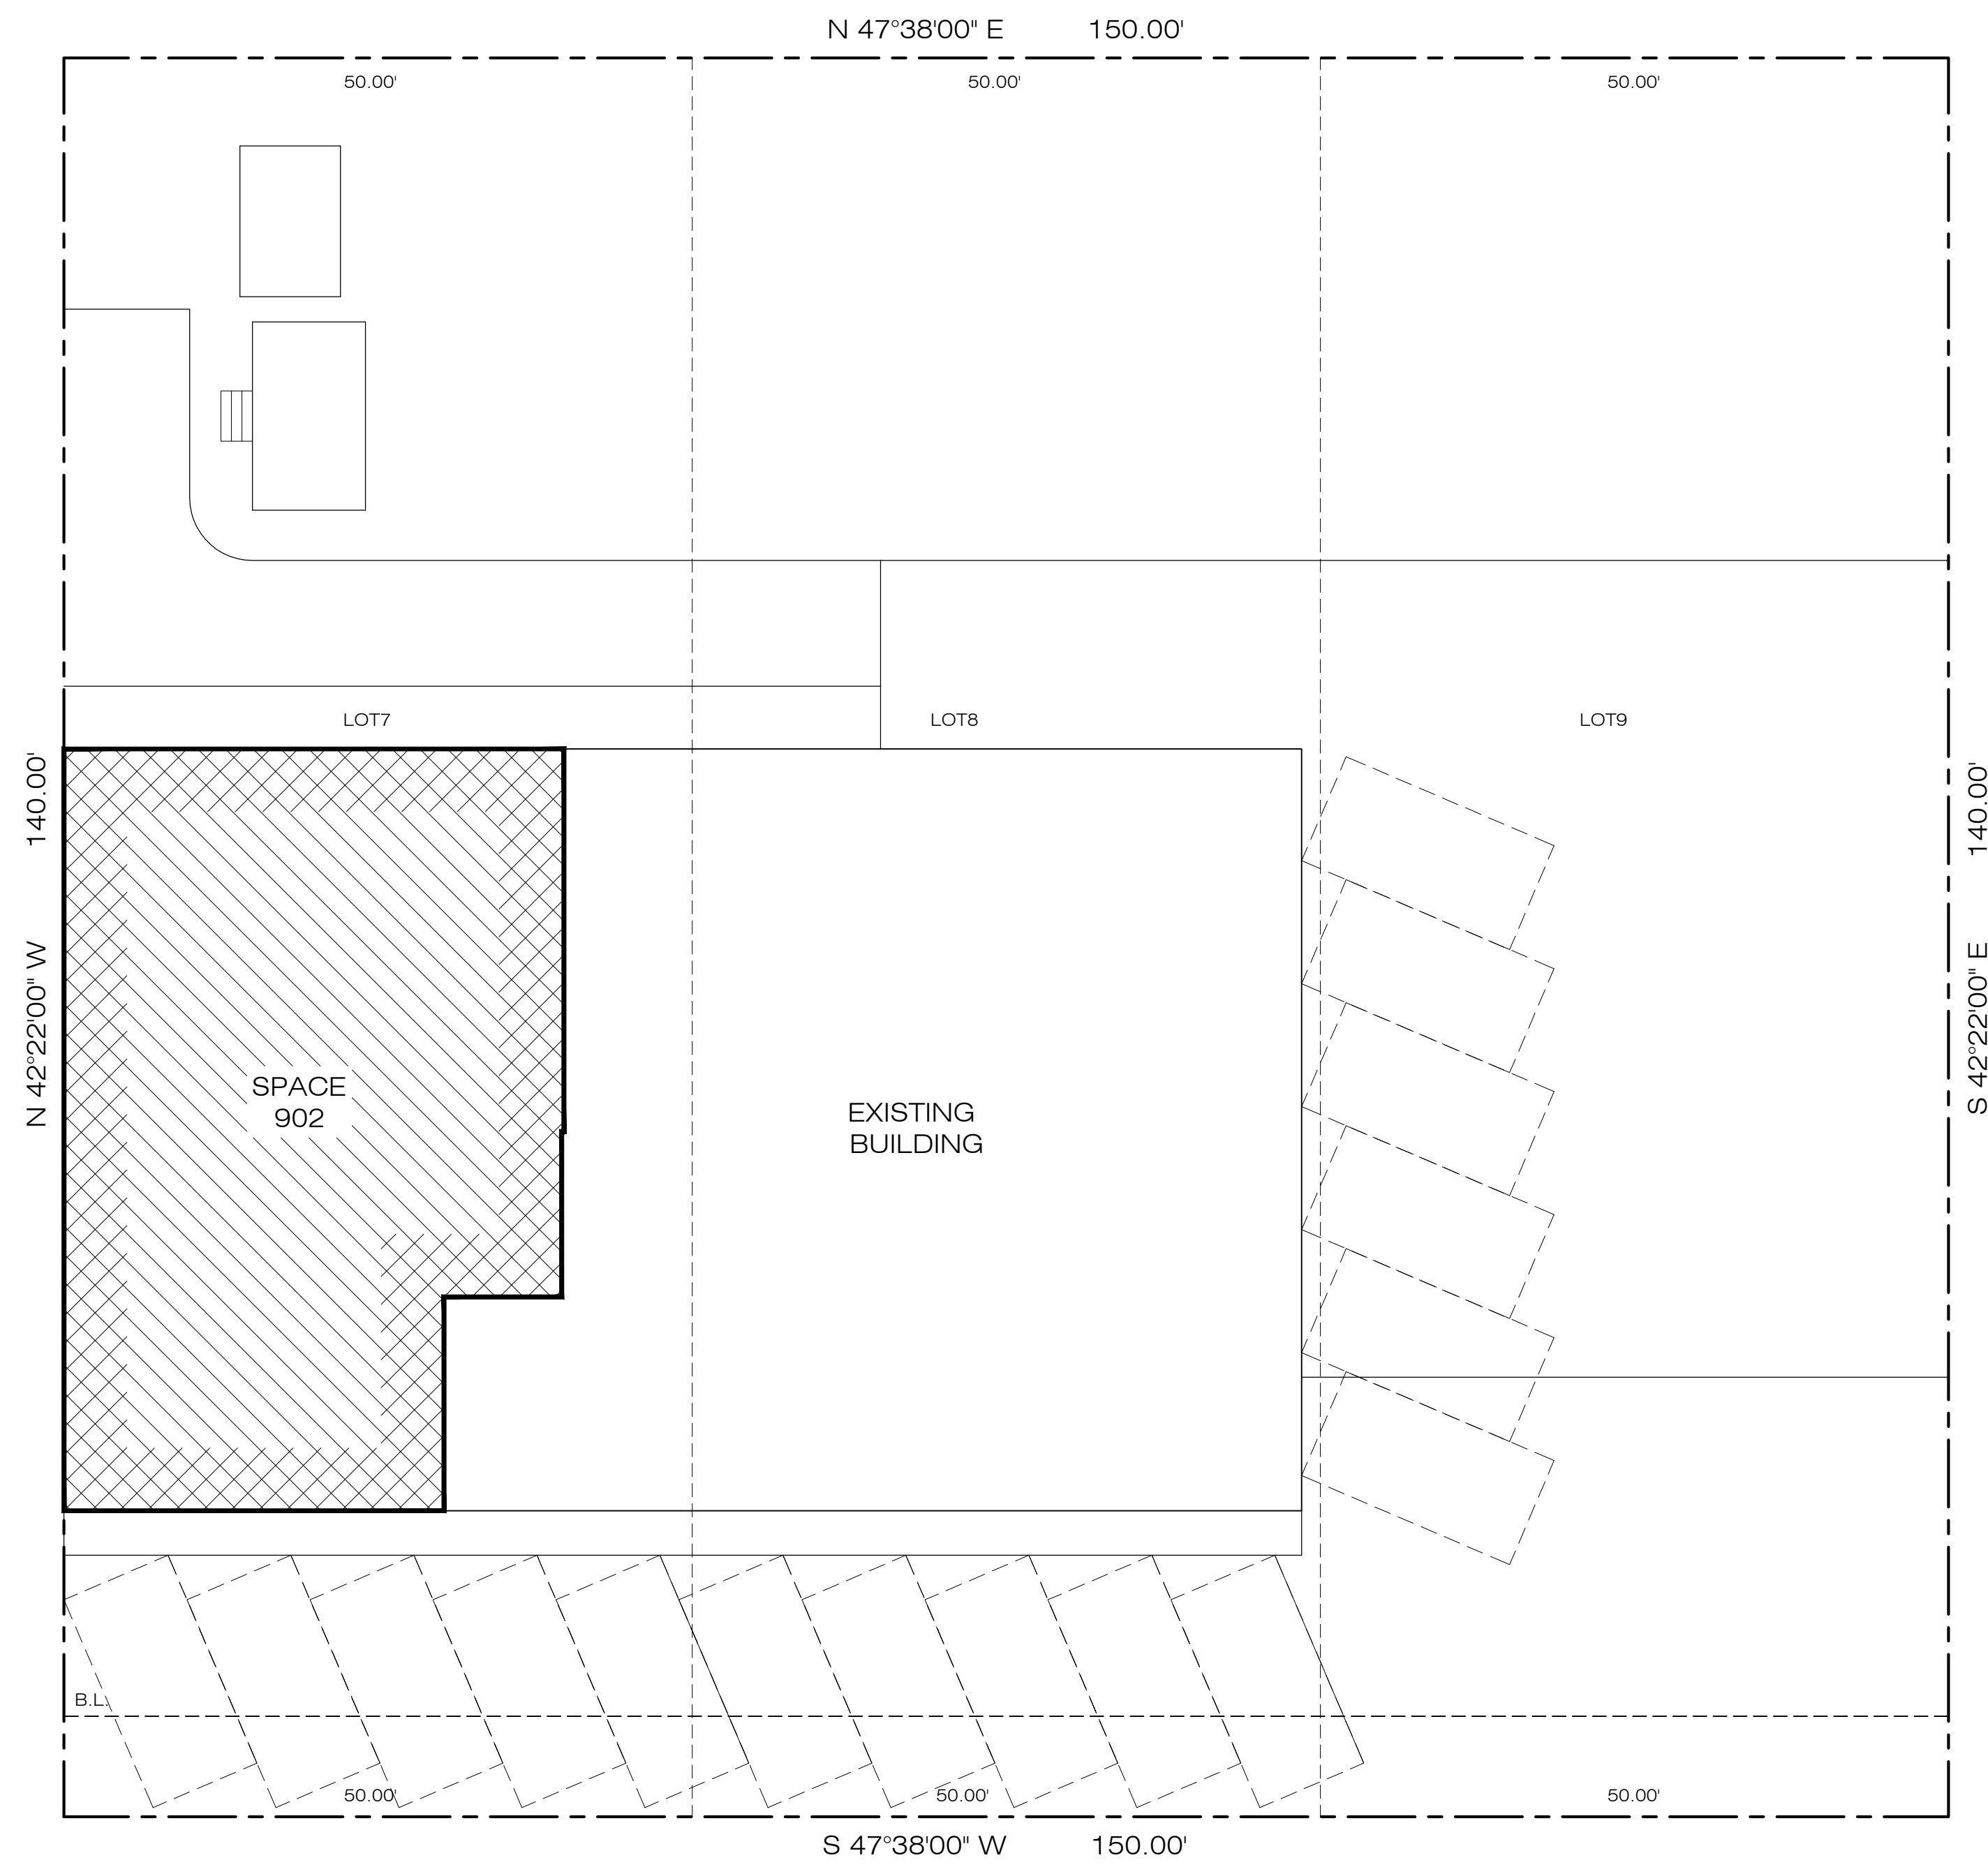


TEXAS STATE F.M. 518
(o.k.o. EAST MAIN)

1 SITE PLAN
SCALE: 3/32" = 1'-0"

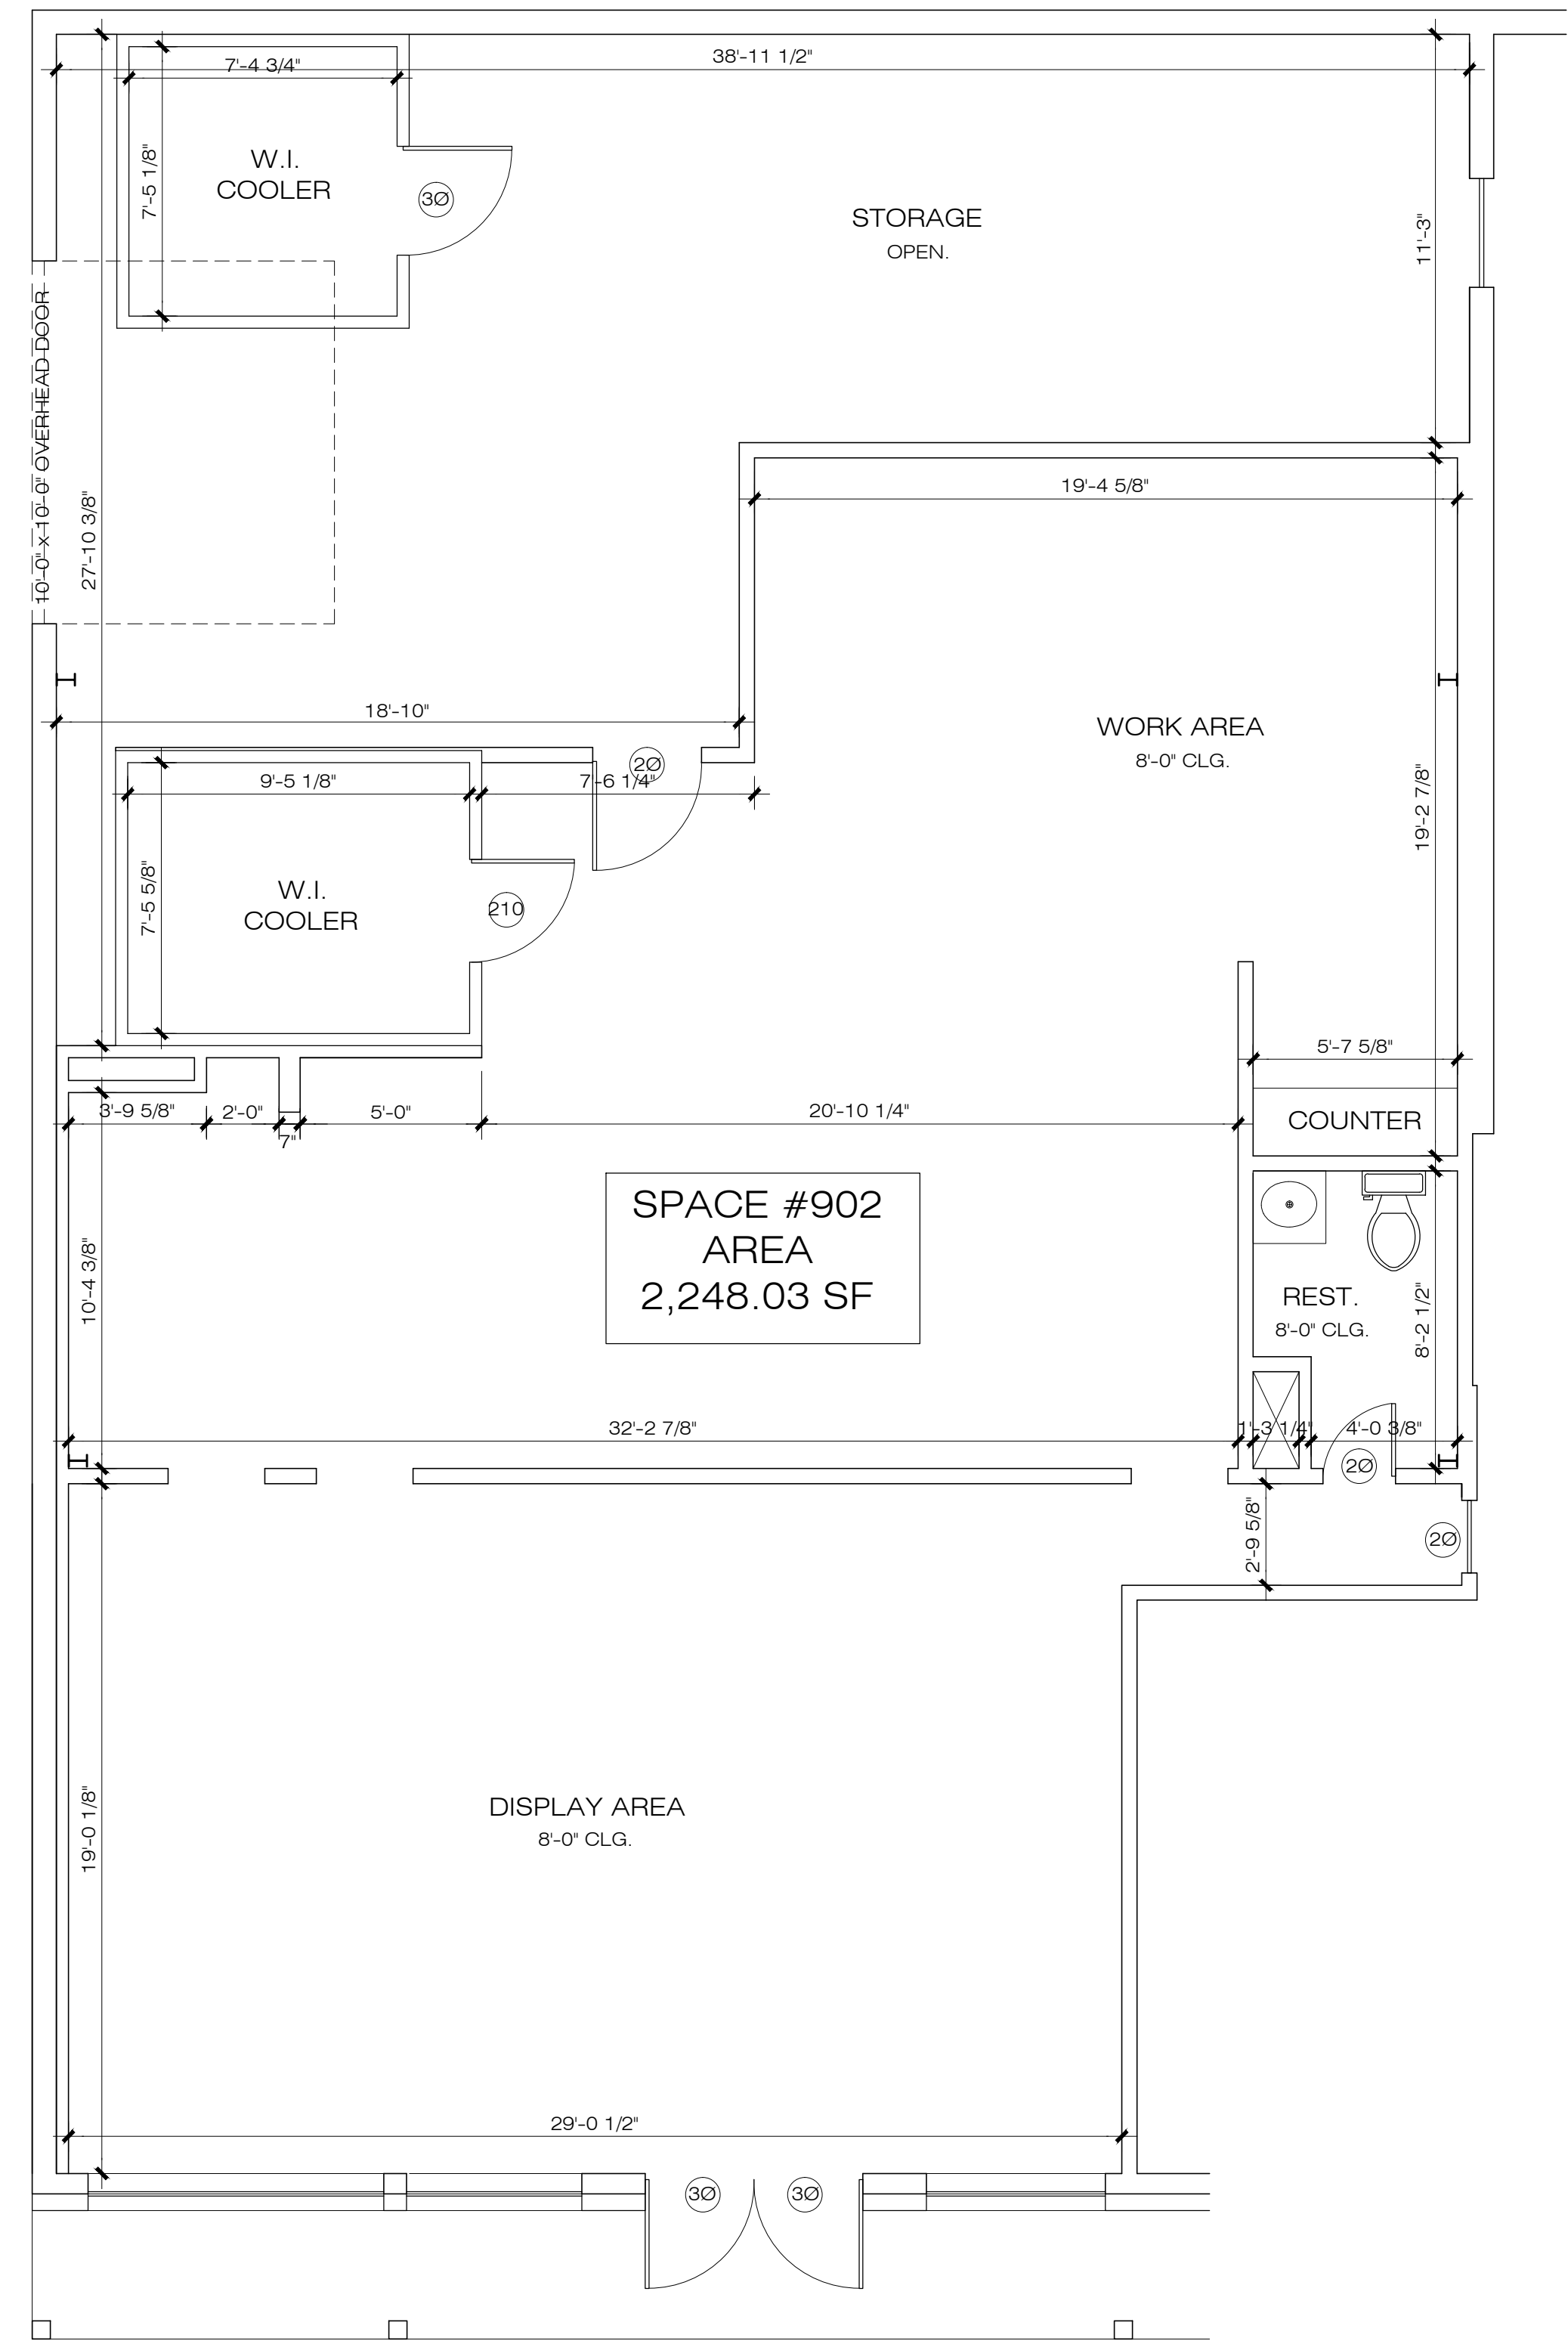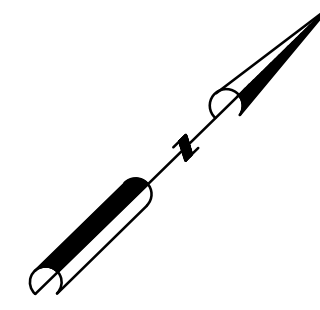

2 FLOOR PLAN
SCALE: 1/4" = 1'-0"

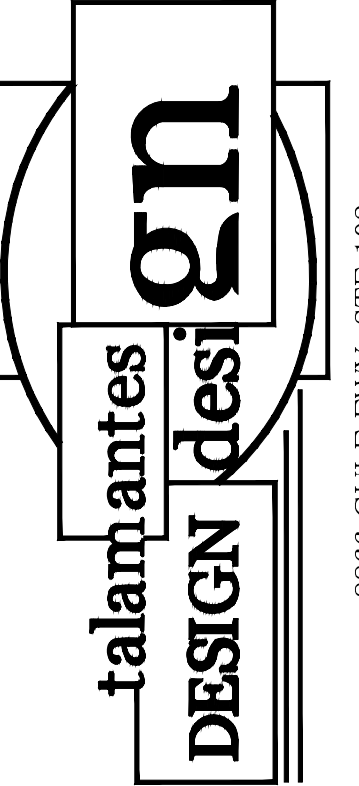

8866 GULF FWY. STE 102
HOUSTON, TX 77017
(281) 888-1711
talamantes.design@yahoo.com

CONSULTANT

OWNER

RETAIL SPACES
E MAIN ST.
LEAGUE CITY, TX. 77573

ISSUE LOG

DATE	DESCRIPTION
PRE	
PMT	
▲	
▲	
▲	

PROJECT NO:

CHECKED BY: M.A.T

DATE OF ISSUE:


SHEET No.

SPACE #902

SHEET No.



A1.0

IOWA AVENUE
(70' R.O.W.)

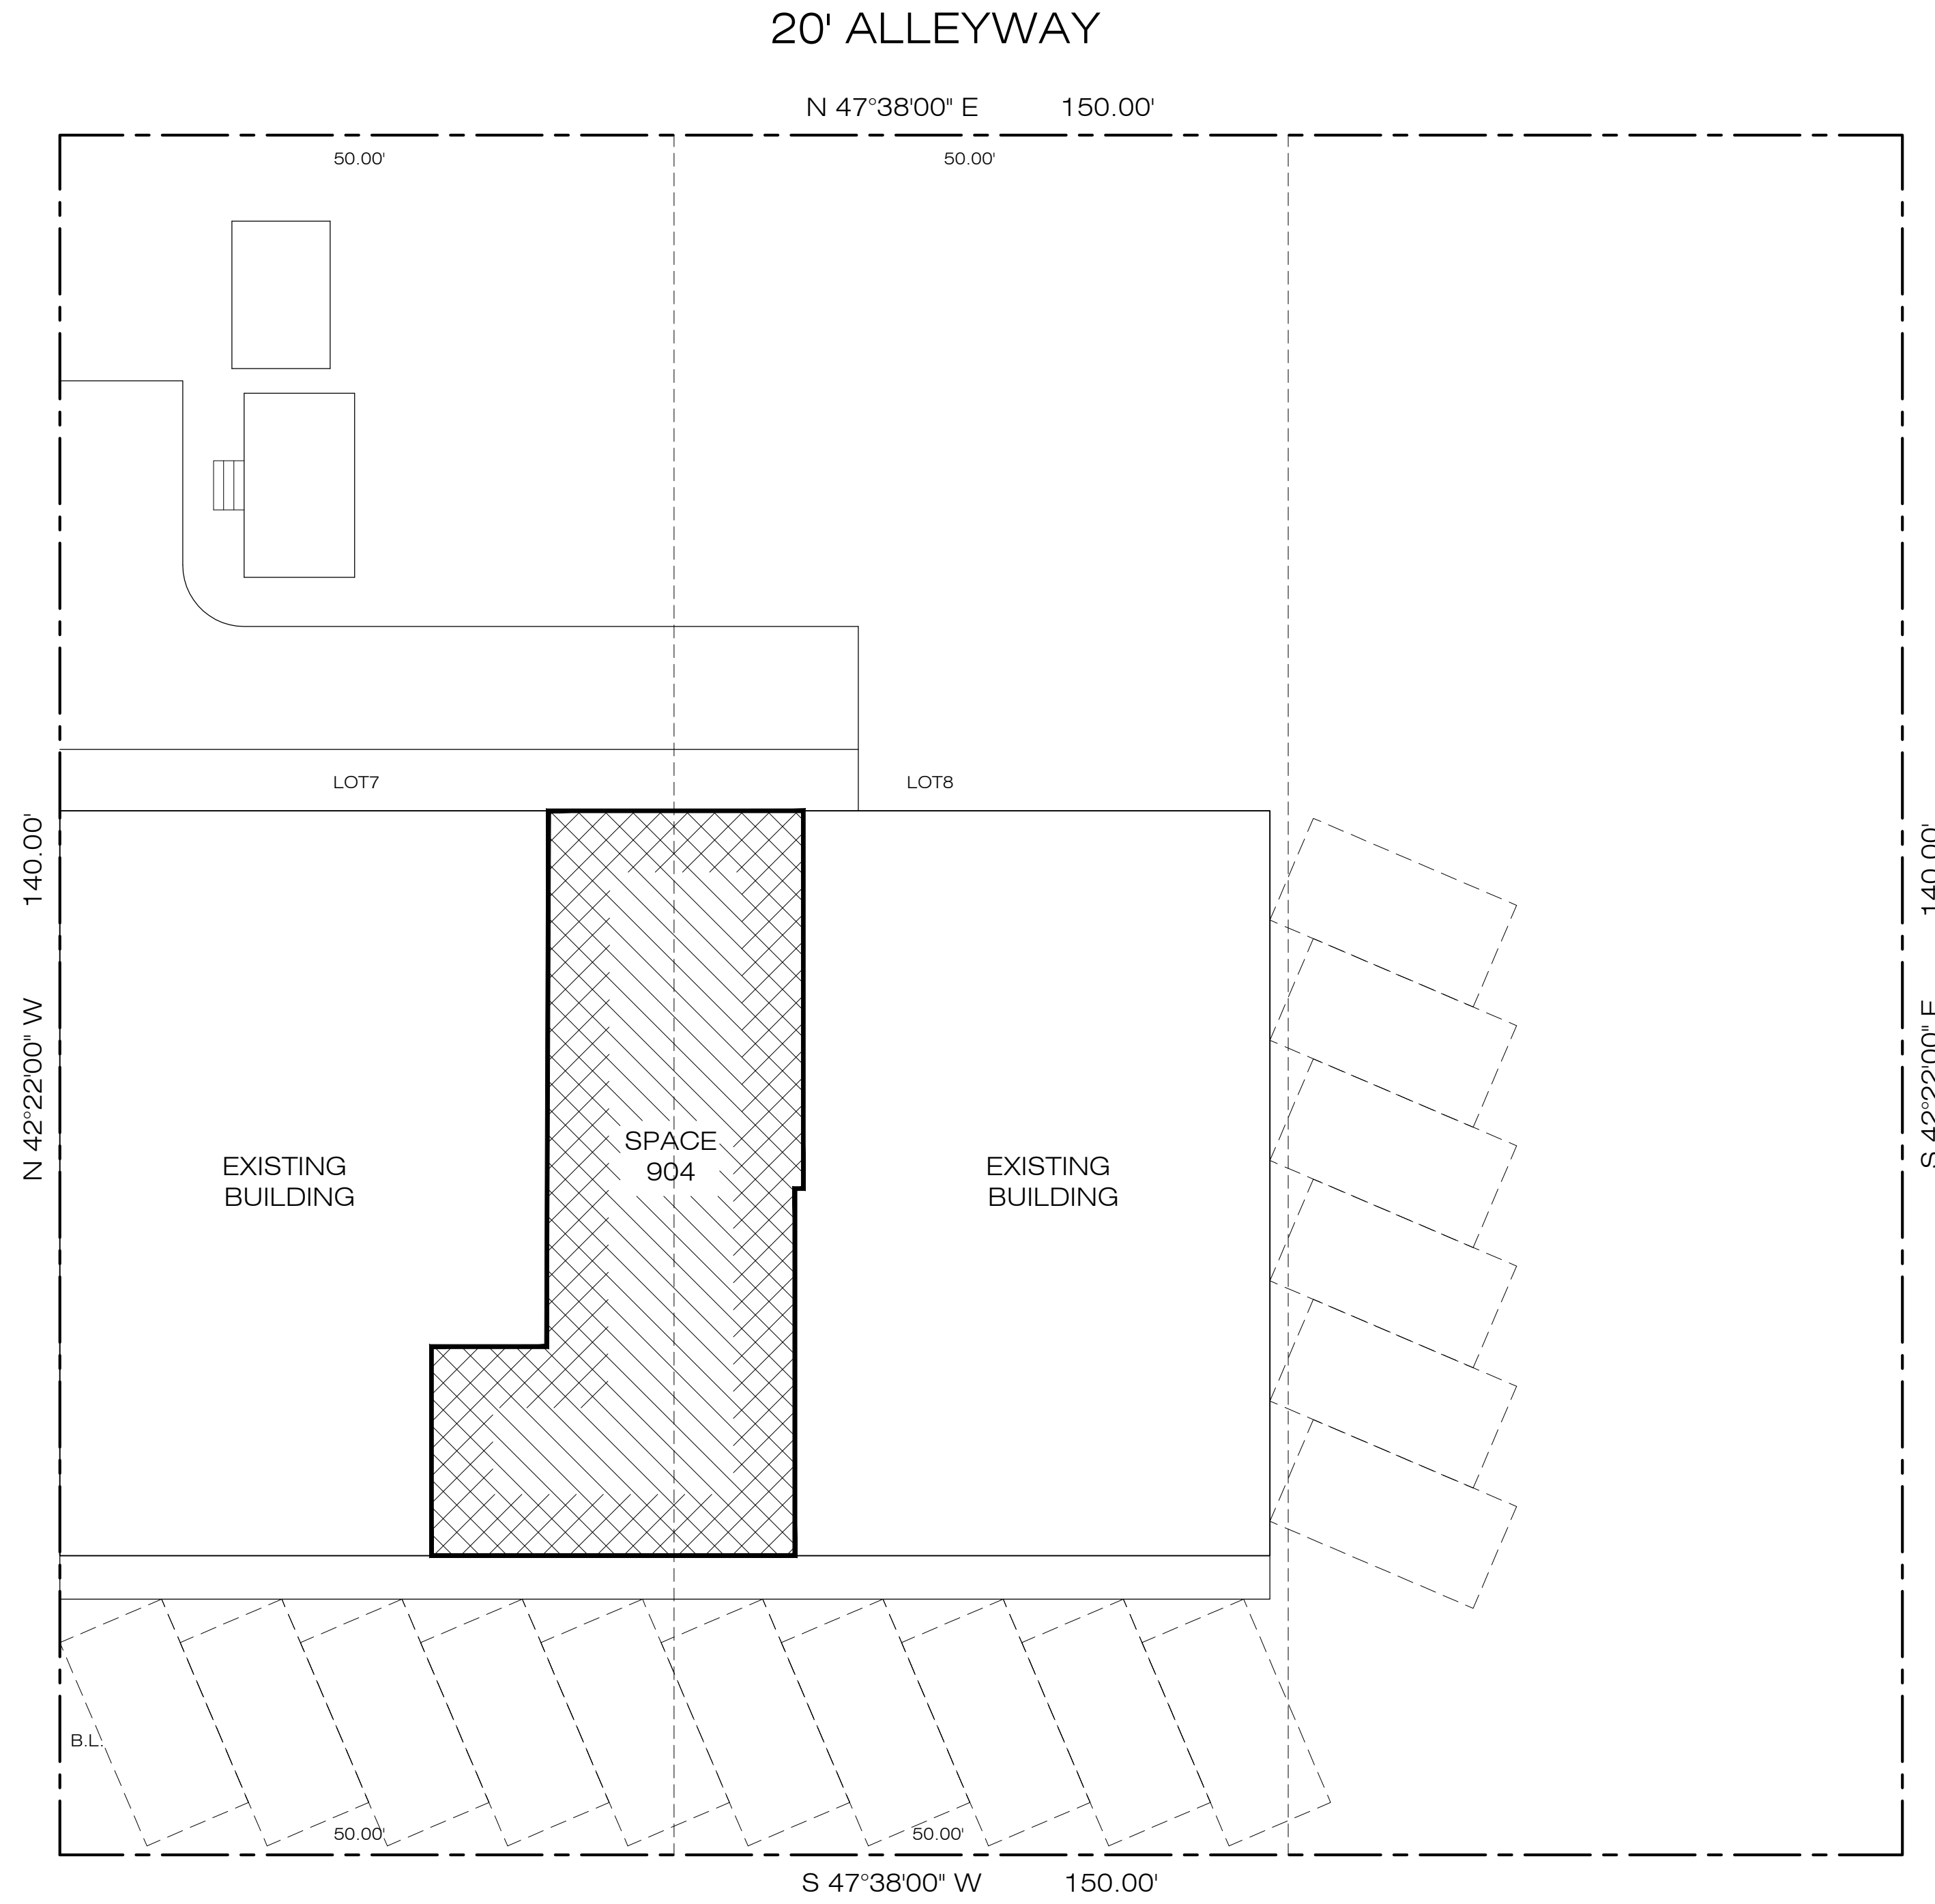


TEXAS STATE F.M. 518
(o.k.o. EAST MAIN)

1 SITE PLAN
SCALE: 3/32" = 1'-0"

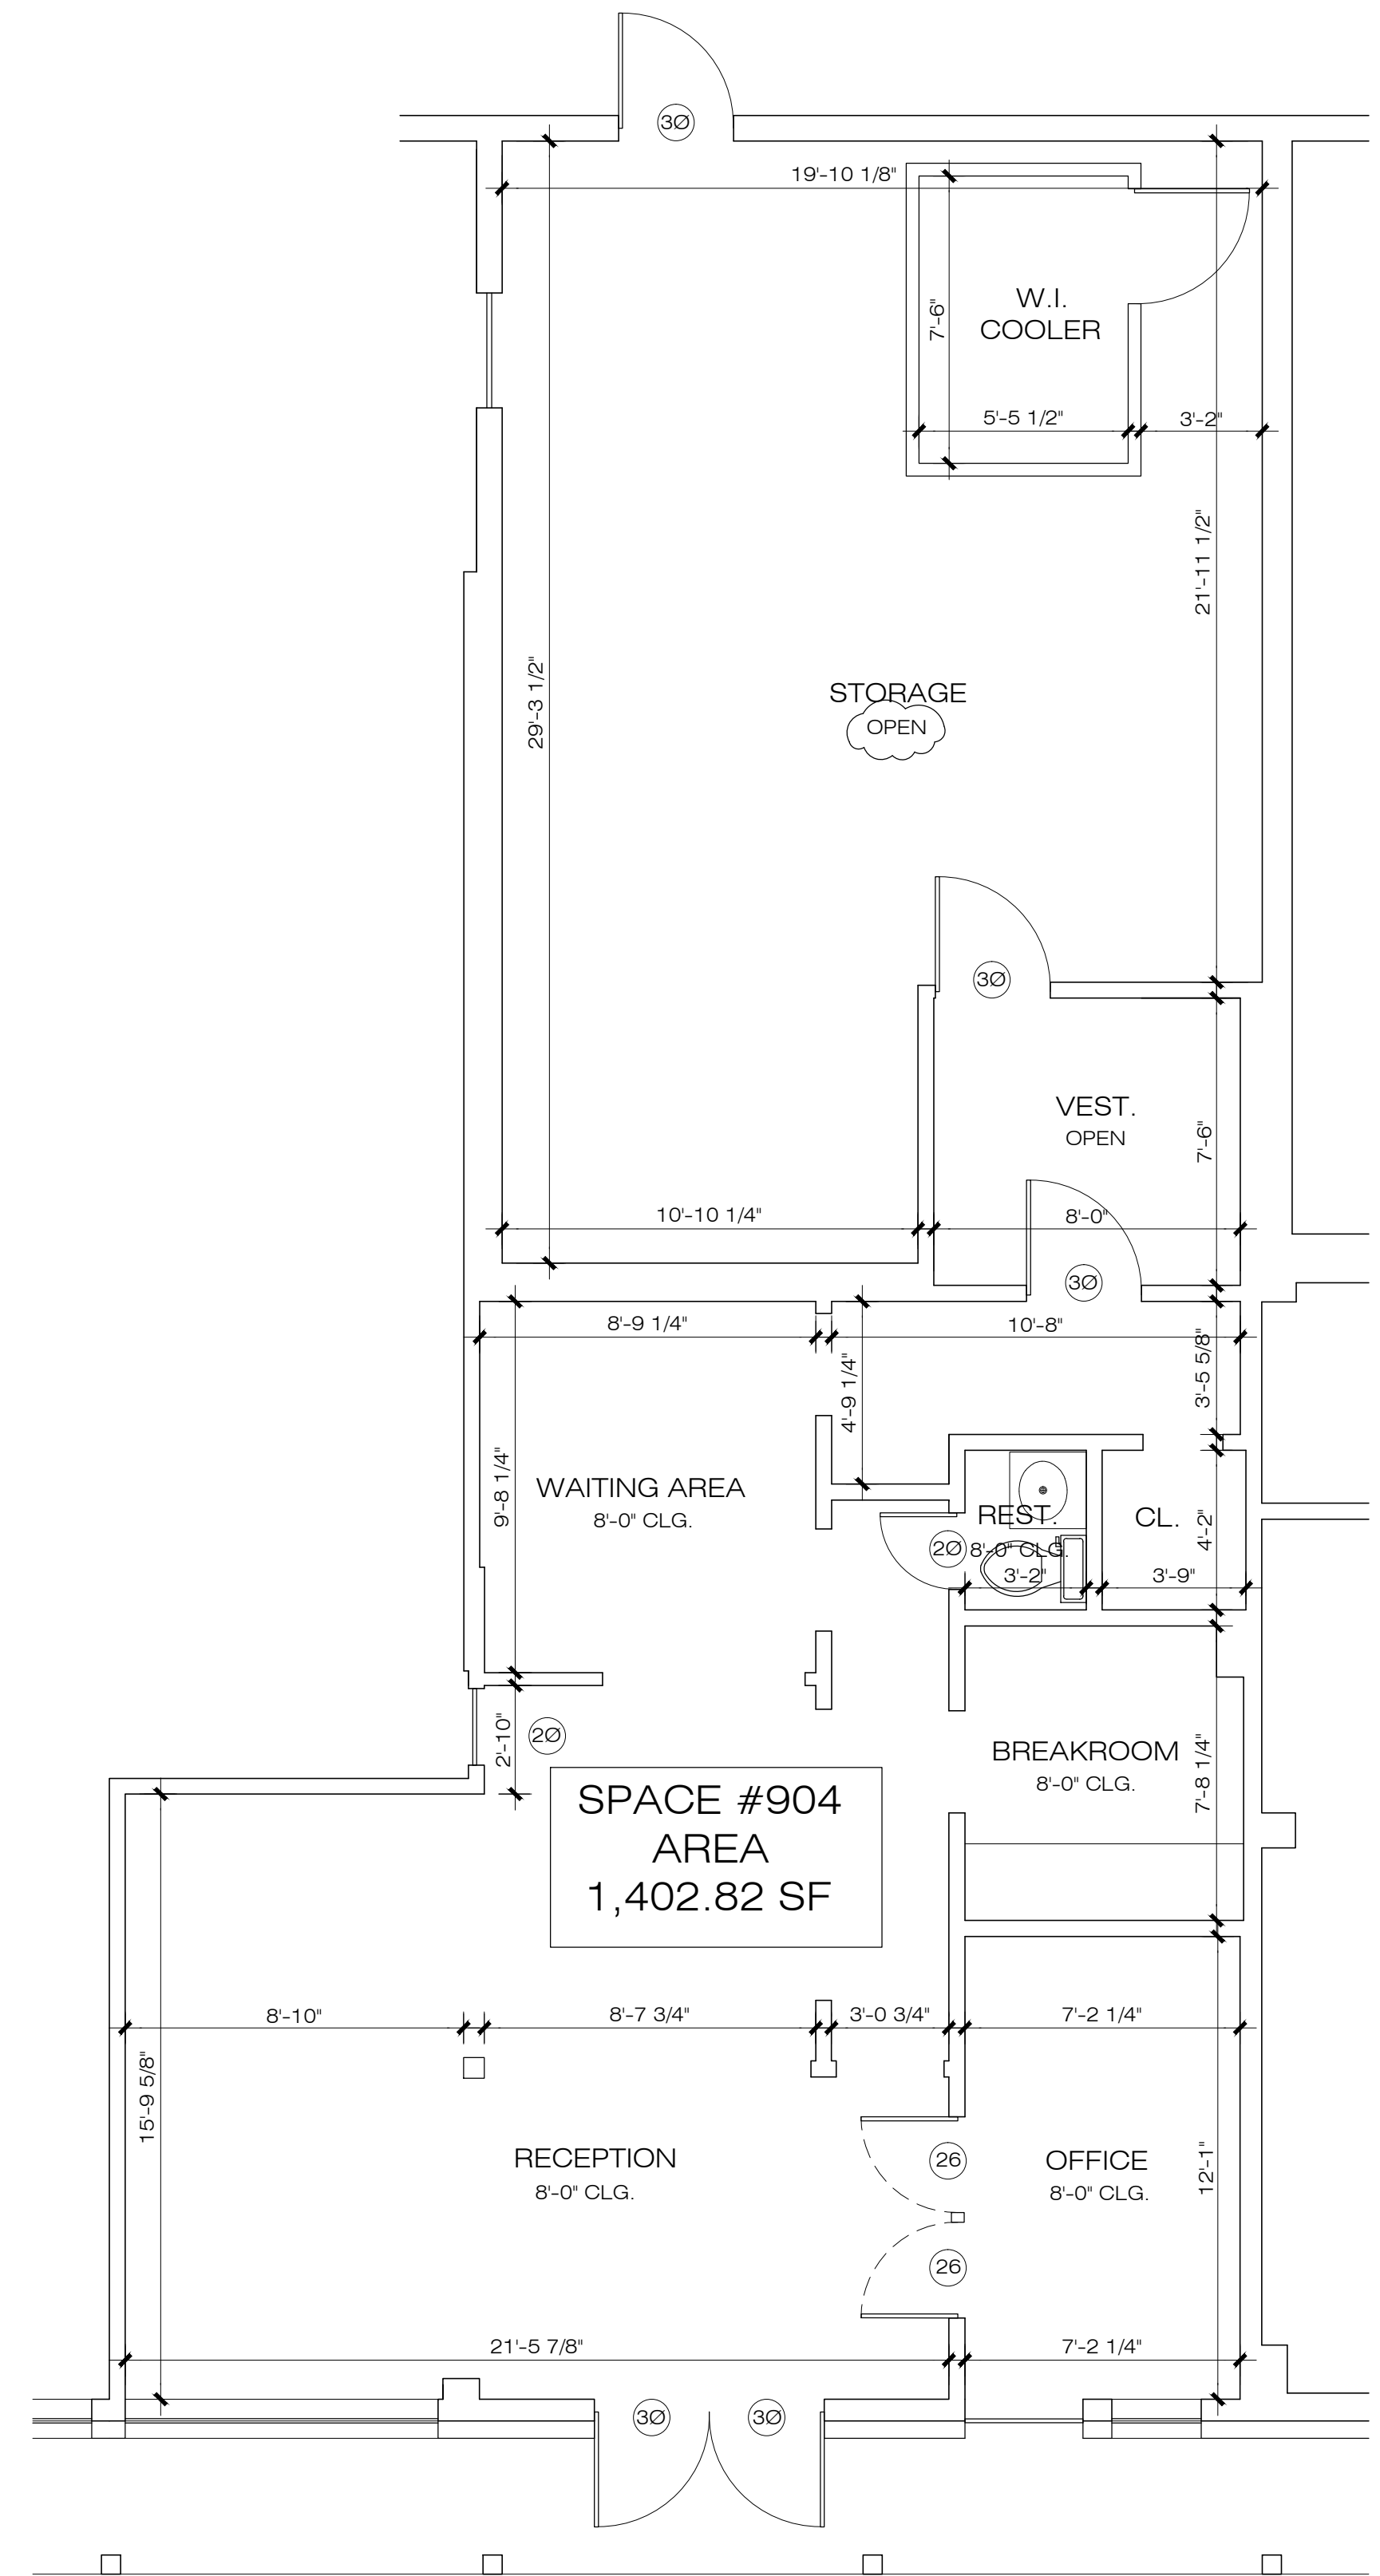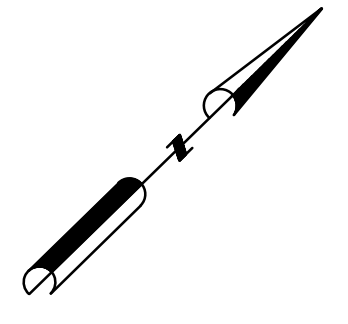

2 FLOOR PLAN
SCALE: 1/4" = 1'-0"

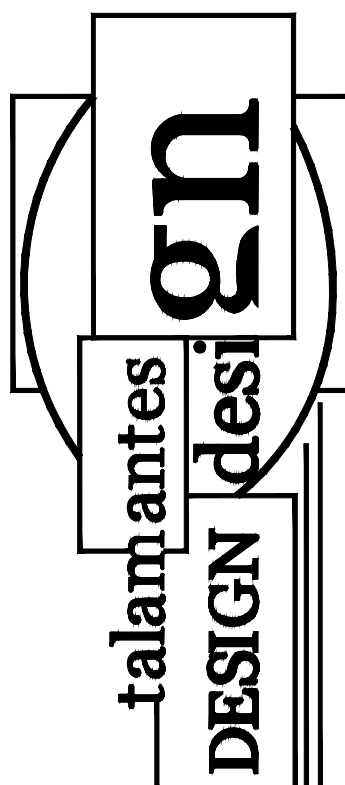

8866 GULF FWY. STE 102
HOUSTON, TX 77017
(281) 888-1711
talamantes.design@yahoo.com

CONSULTANT

OWNER

RETAIL SPACES
E MAIN ST.
LEAGUE CITY, TX. 77573

ISSUE LOG

	DATE	DESCRIPTION
PRE		
PMT		
▲		
▲		
▲		

PROJECT NO:

CHECKED BY: M.A.T


DATE OF ISSUE:

SHEET No.



SPACE #904

SHEET No.


A1.2

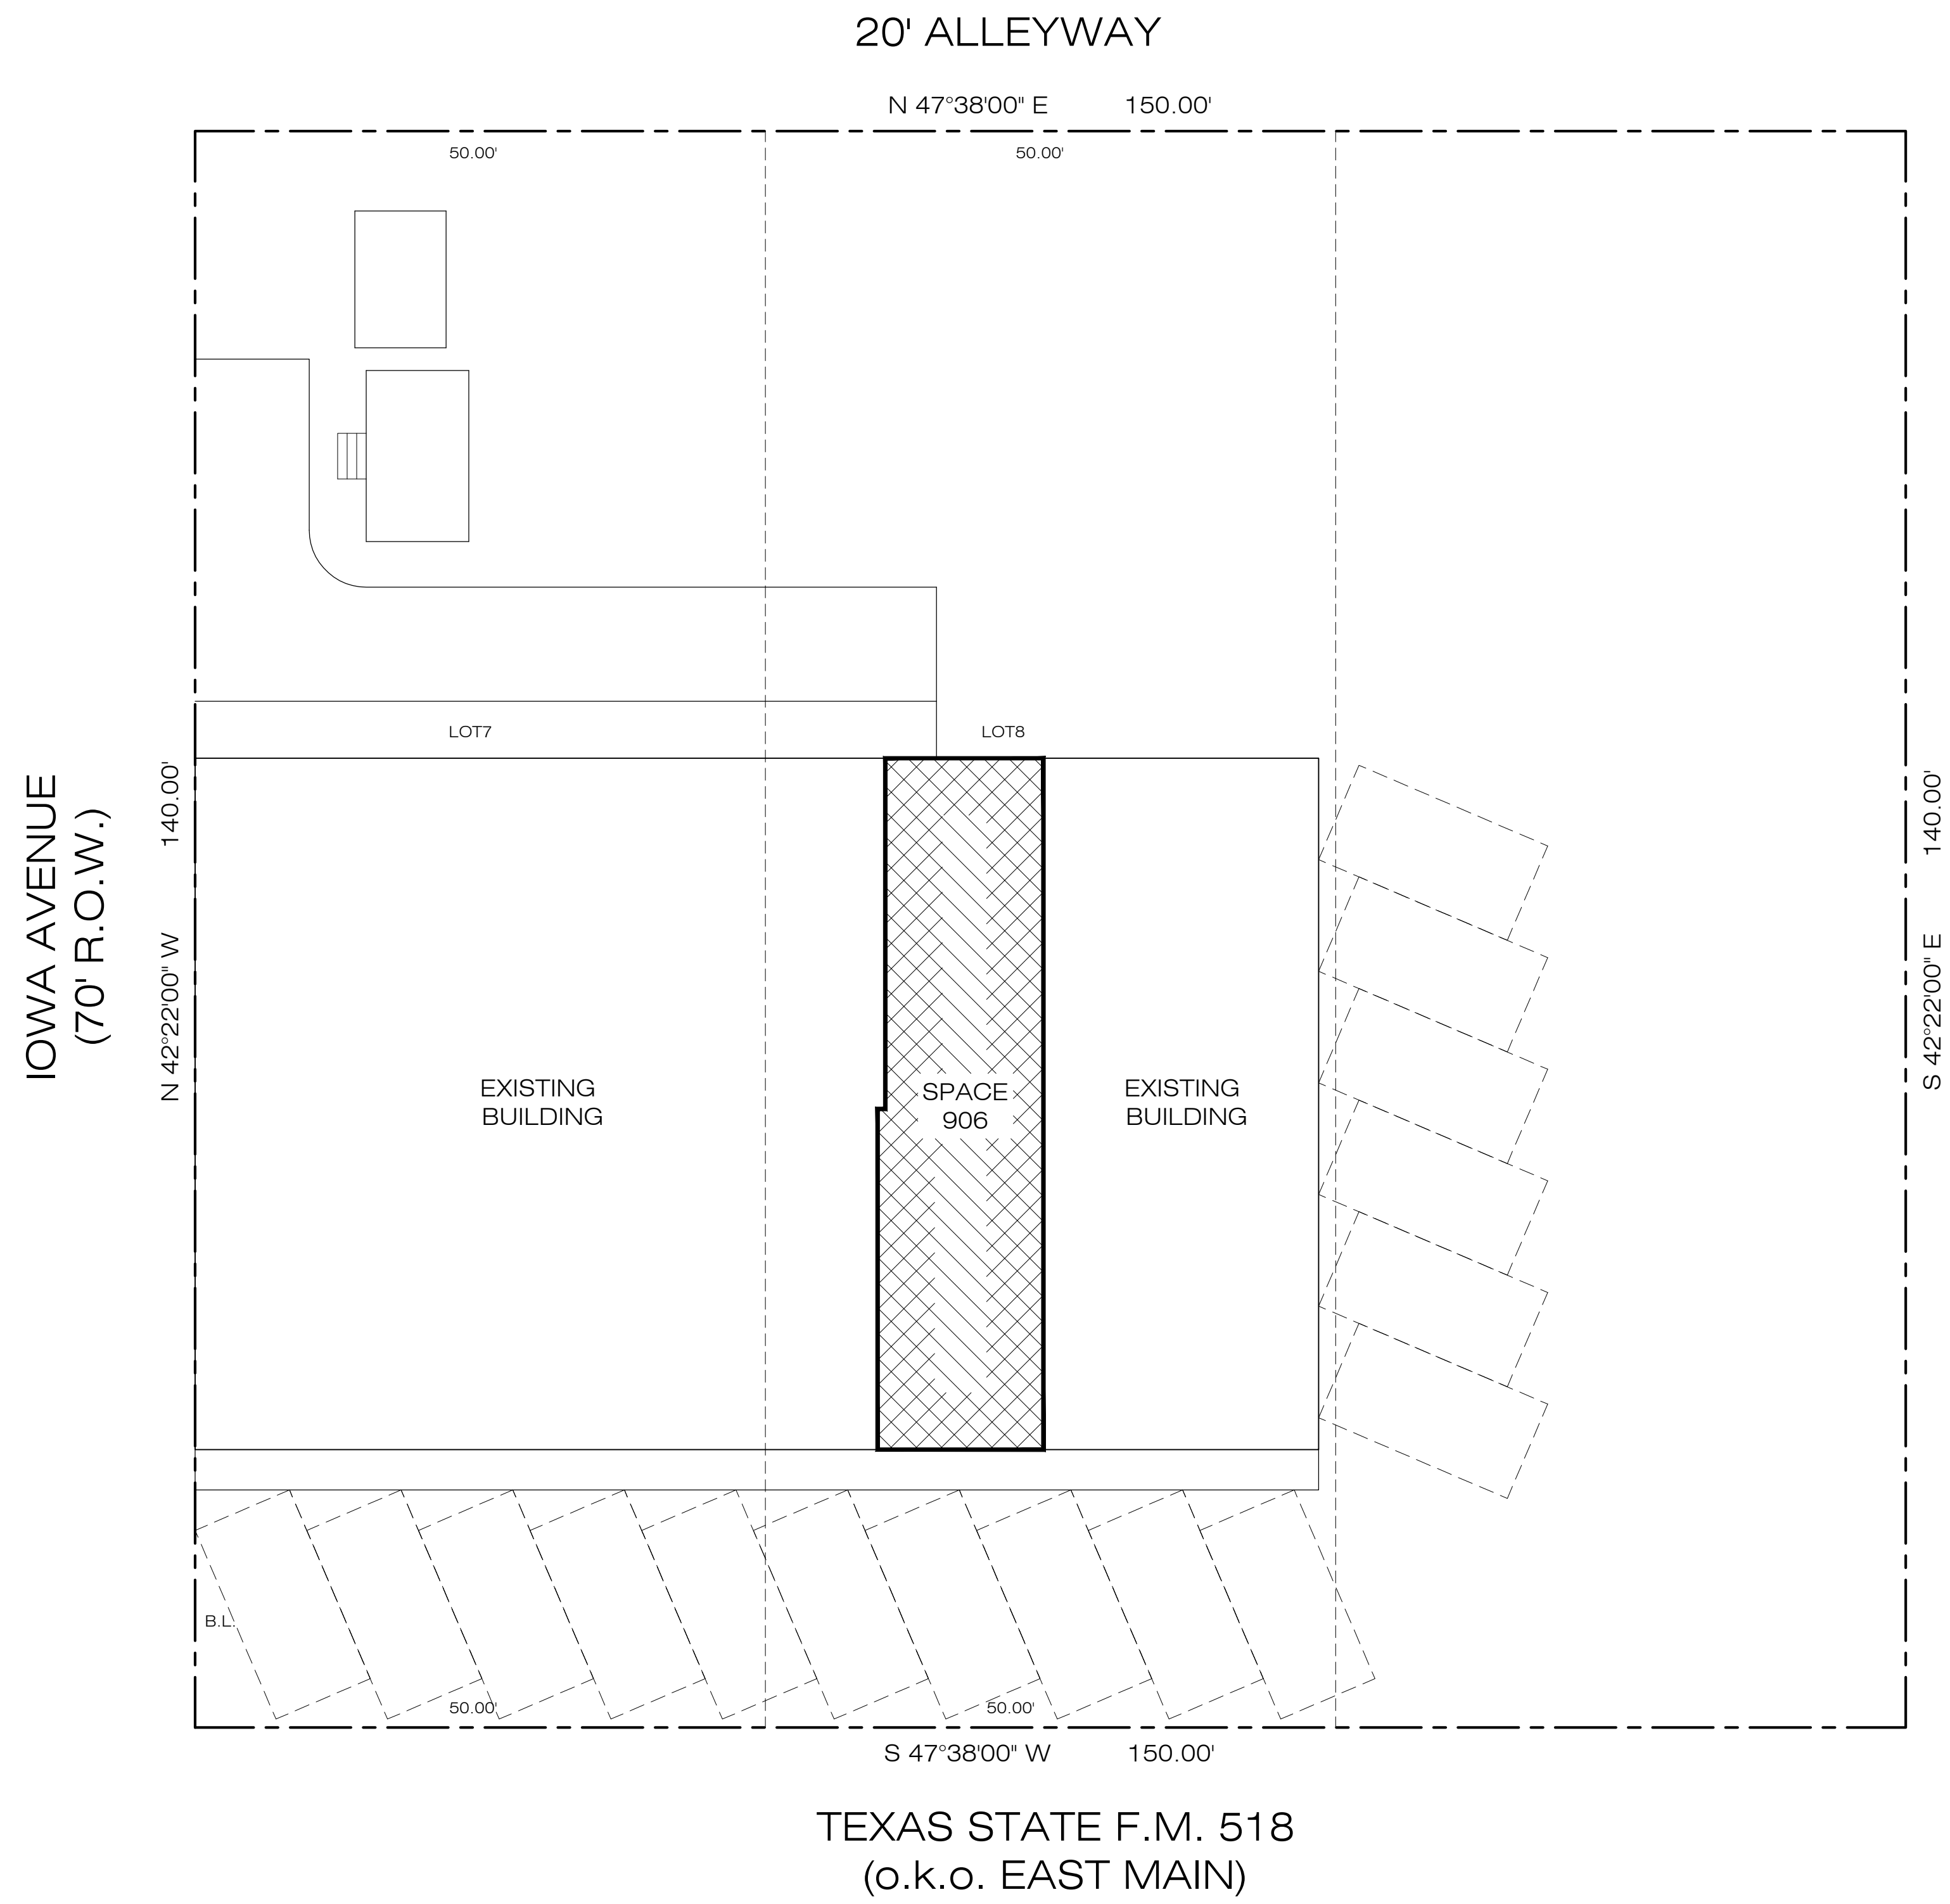

1 SITE PLAN
SCALE: 3/32" = 1'-0"

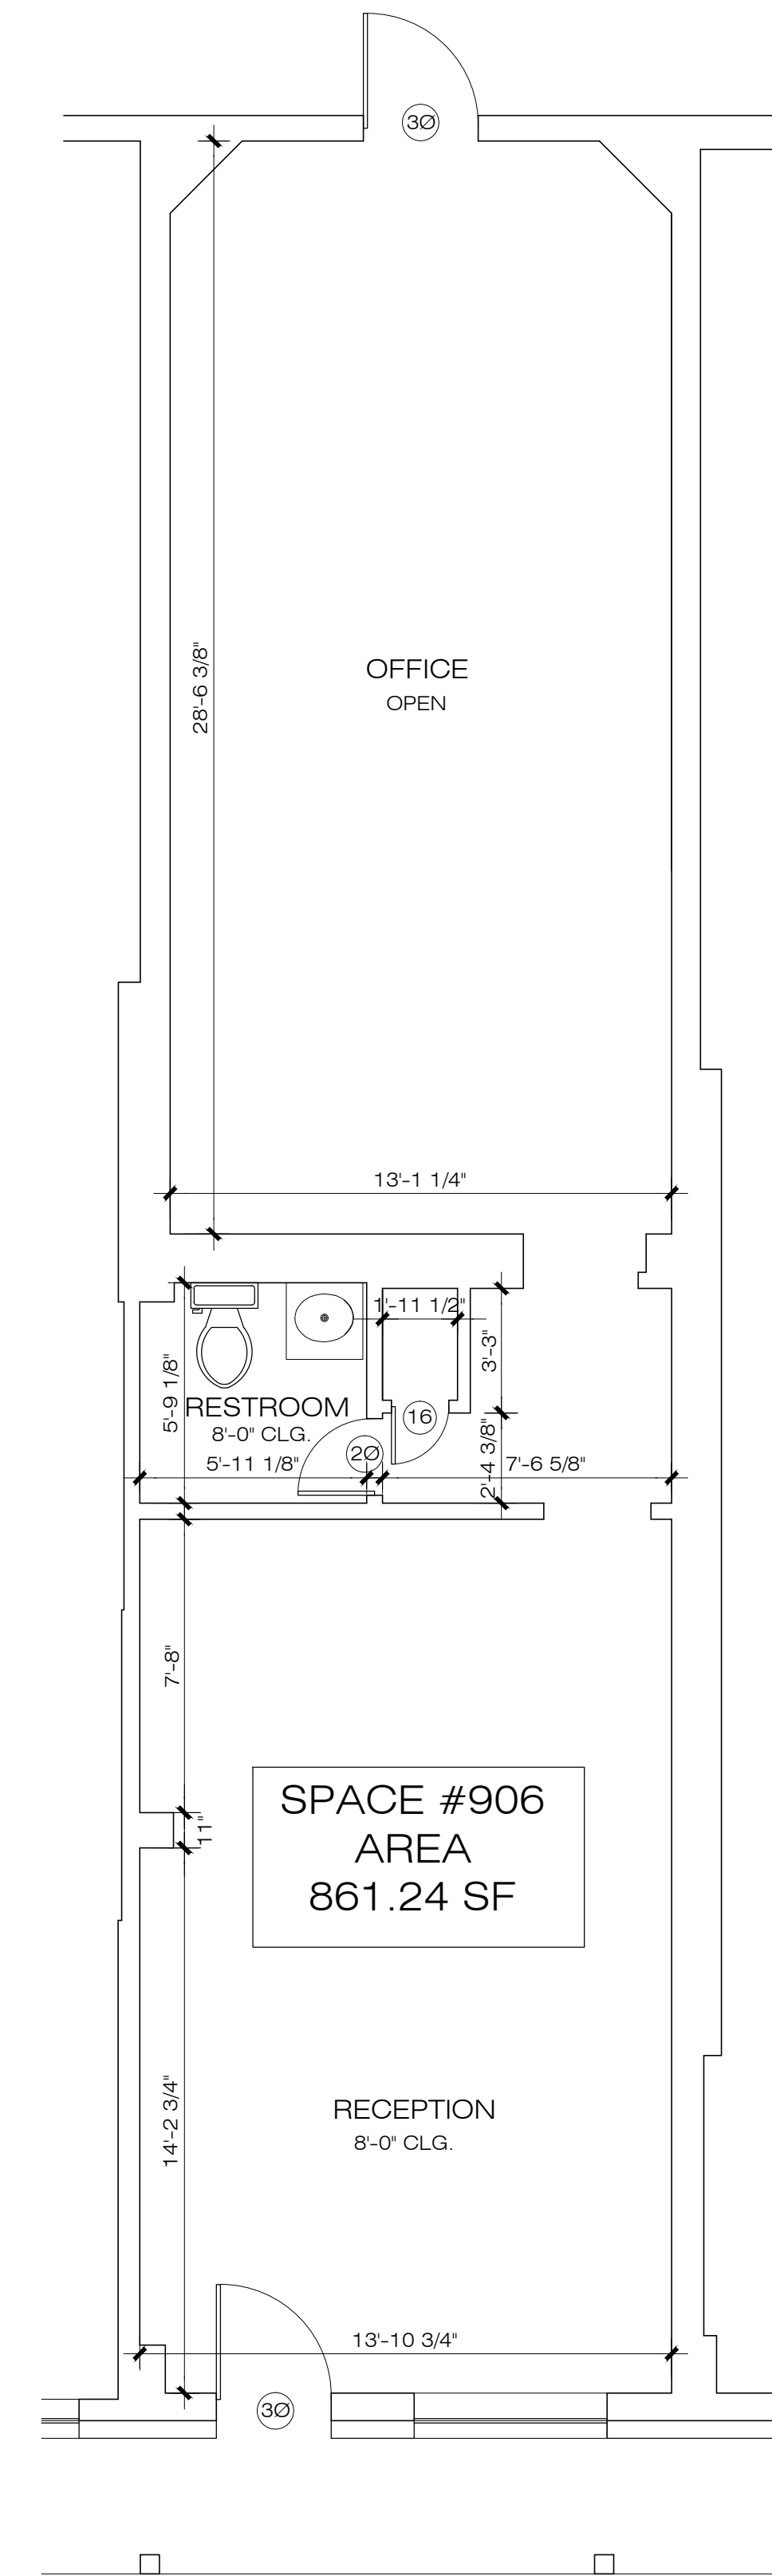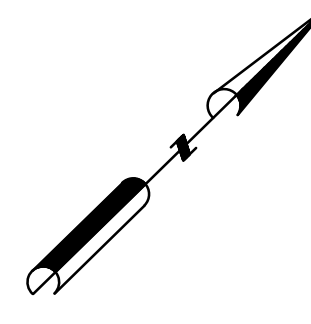

2 FLOOR PLAN
SCALE: 1/4"=1'-0"

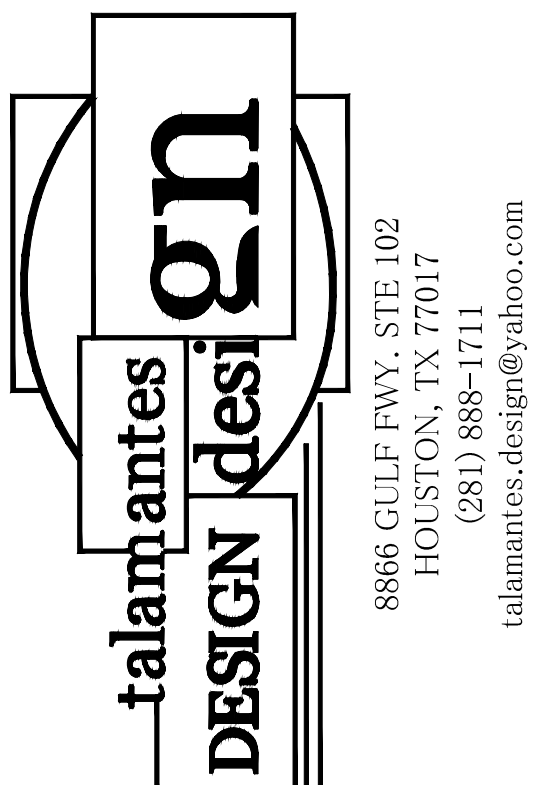

CONSULTANT

OWNER

RETAIL SPACES
E MAIN ST.
LEAGUE CITY, TX. 77573

ISSUE LOG

DATE	DESCRIPTION
PRE	
PMT	
▲	
▲	
▲	

PROJECT NO:

CHECKED BY: M.A.T

DATE OF ISSUE:


SHEET No.

SPACE #906

SHEET No.



A1.3

IOWA AVENUE
(70' R.O.W.)

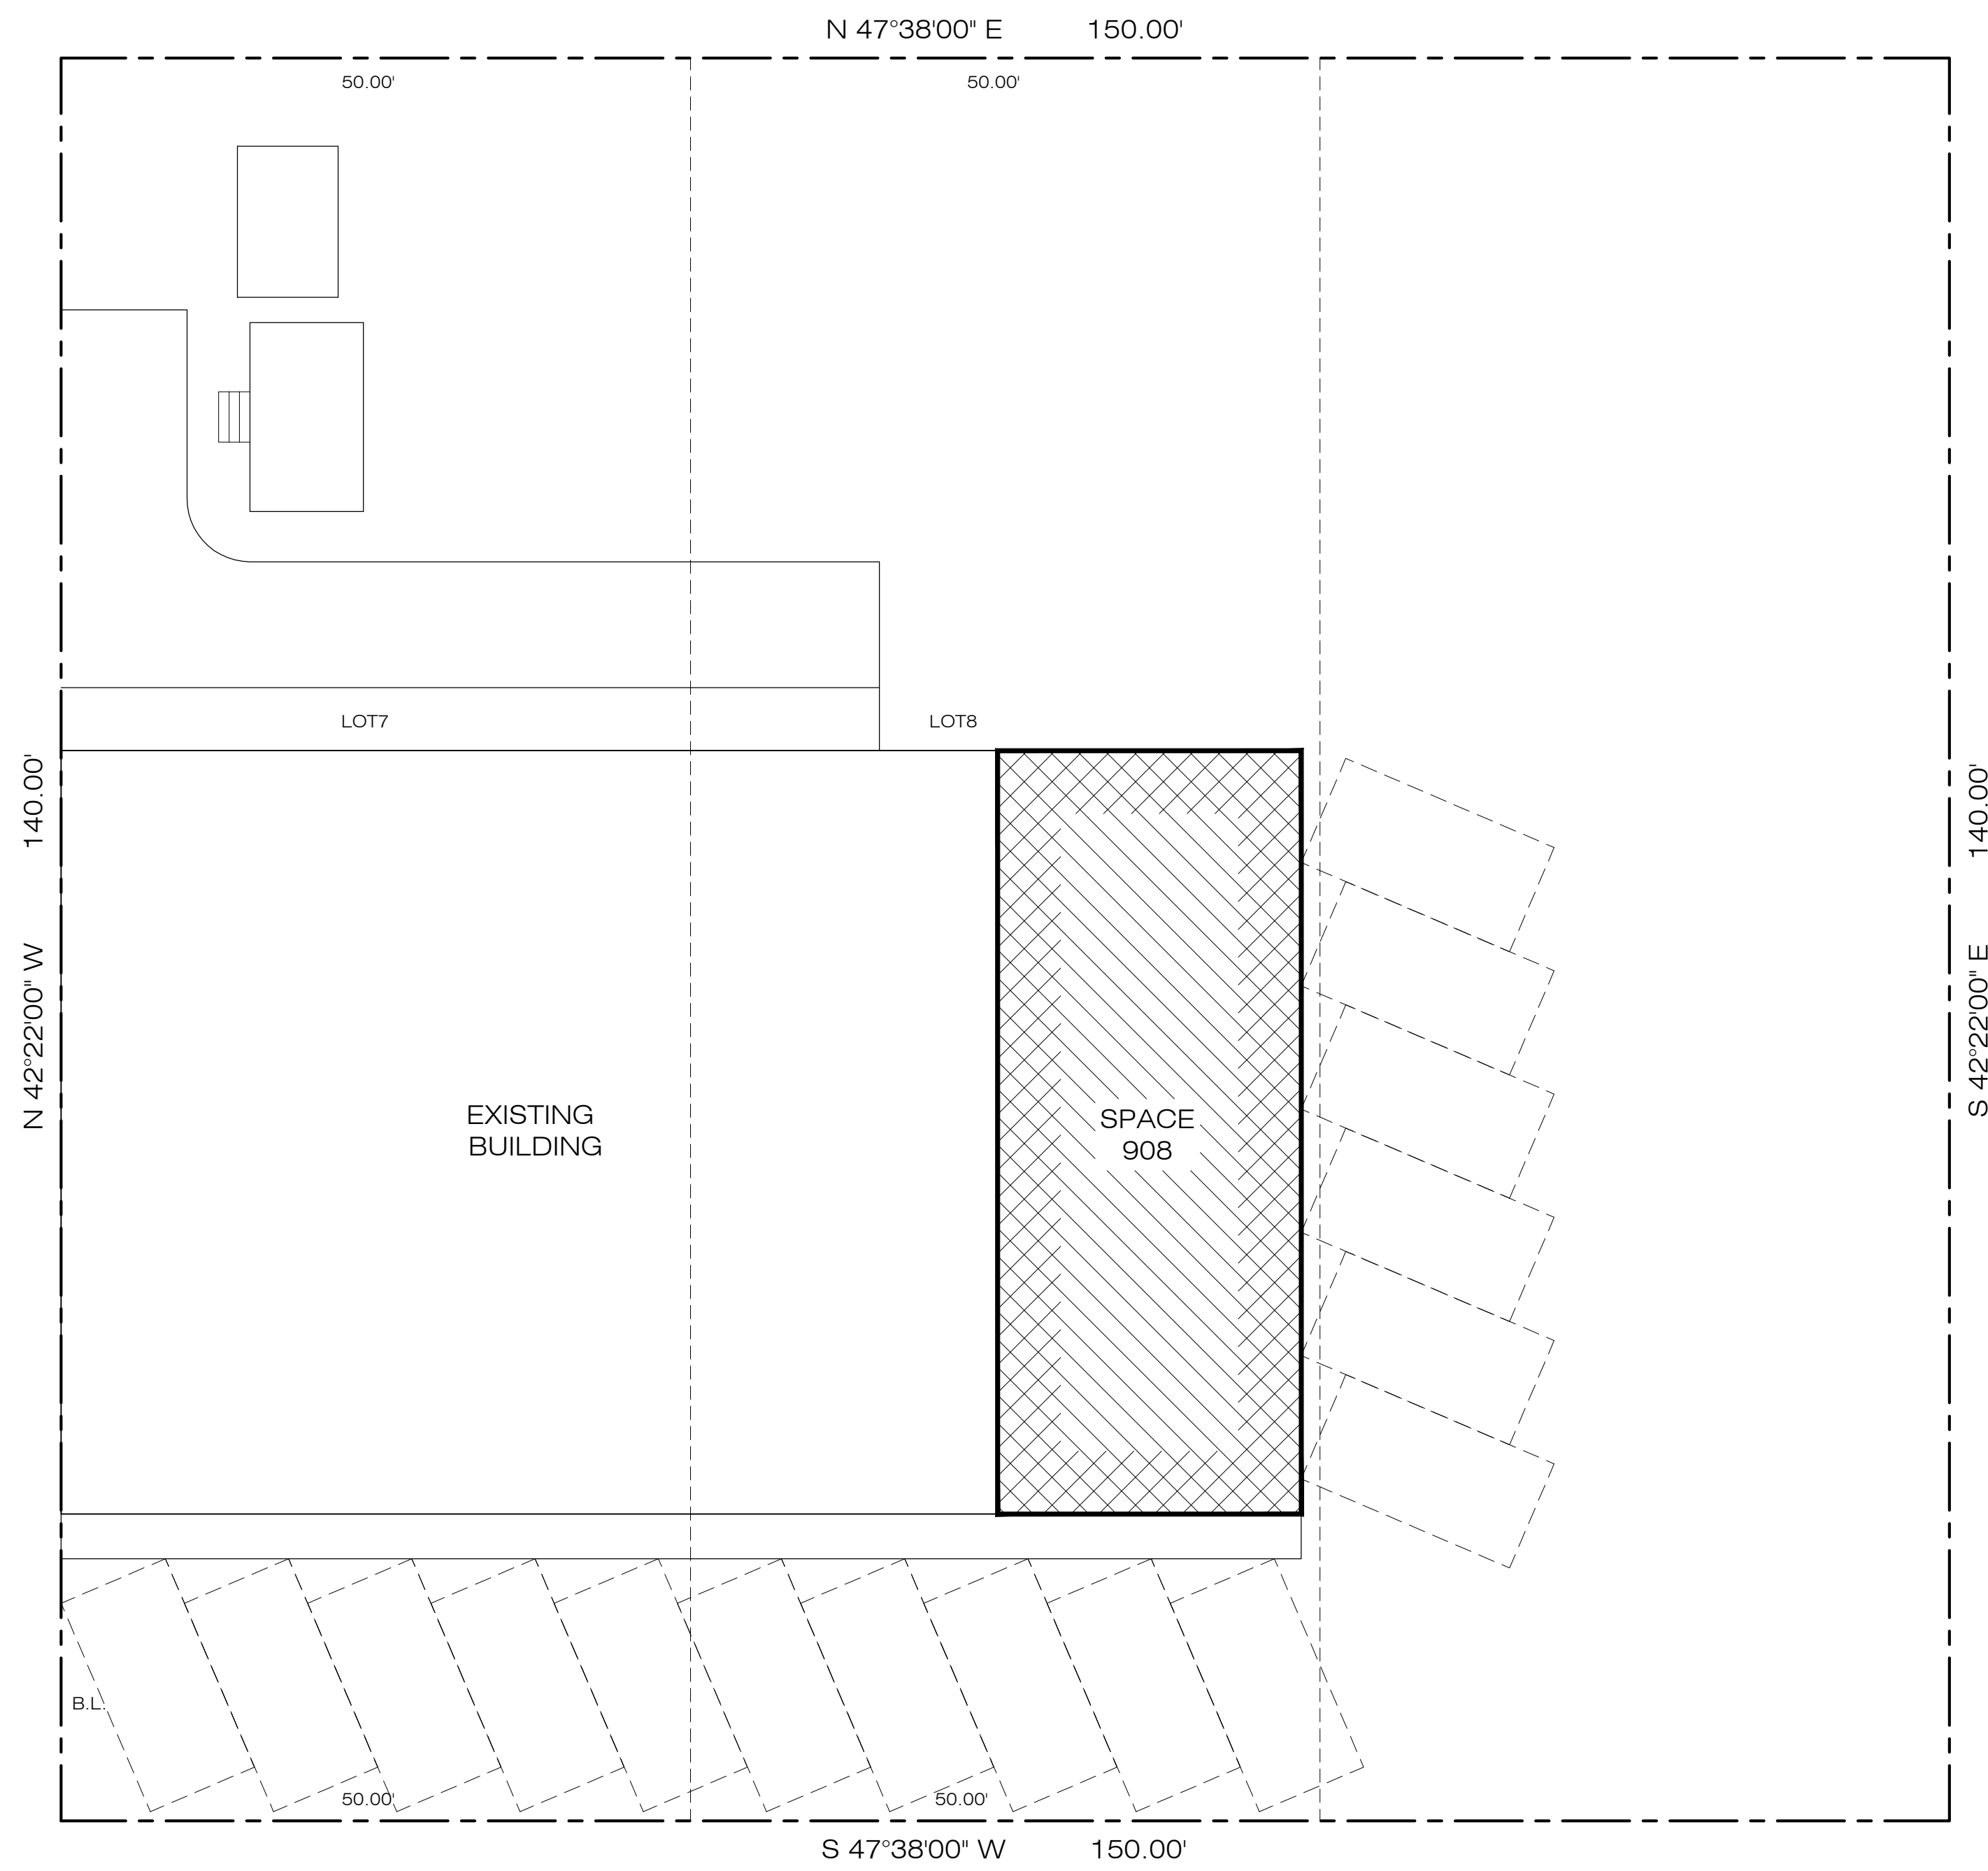

TEXAS STATE F.M. 518
(o.k.o. EAST MAIN)

1 SITE PLAN
SCALE: 3/32" = 1'-0"

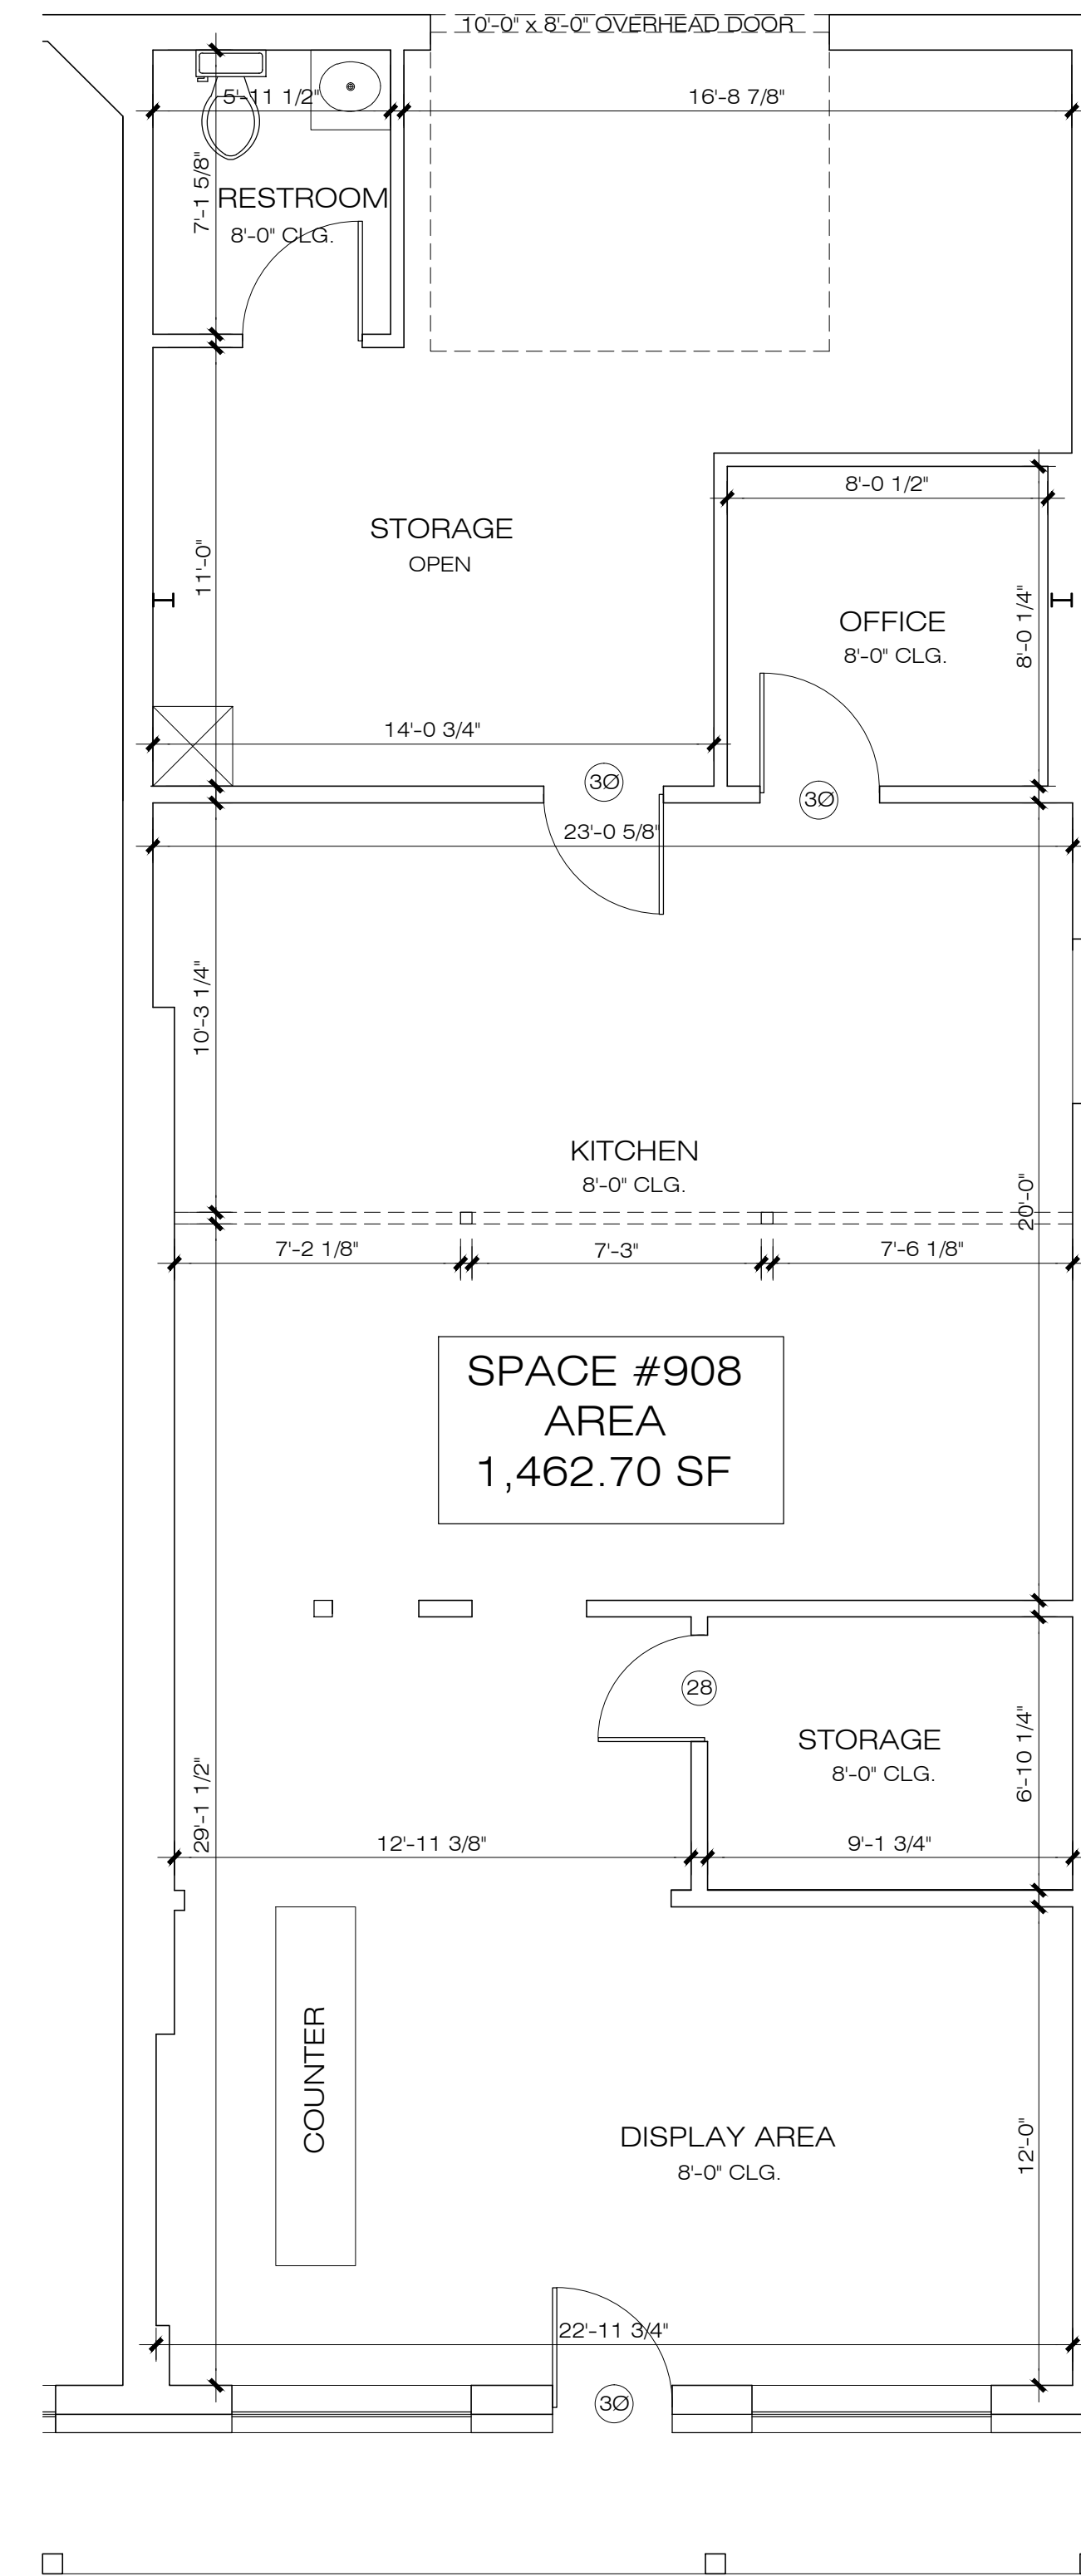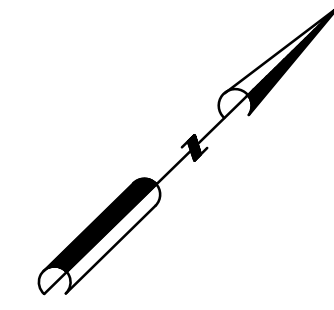

2 FLOOR PLAN
SCALE: 1/4" = 1'-0"

CONSULTANT

OWNER

RETAIL SPACES
E MAIN ST.
LEAGUE CITY, TX. 77573

ISSUE LOG

	DATE	DESCRIPTION
PRE		
PMT		
▲		
▲		
▲		

PROJECT NO:

CHECKED BY: M.A.T

DATE OF ISSUE:

SHEET No.

SPACE #908

SHEET No.

A1.4